


# PLAT OF SURVEY

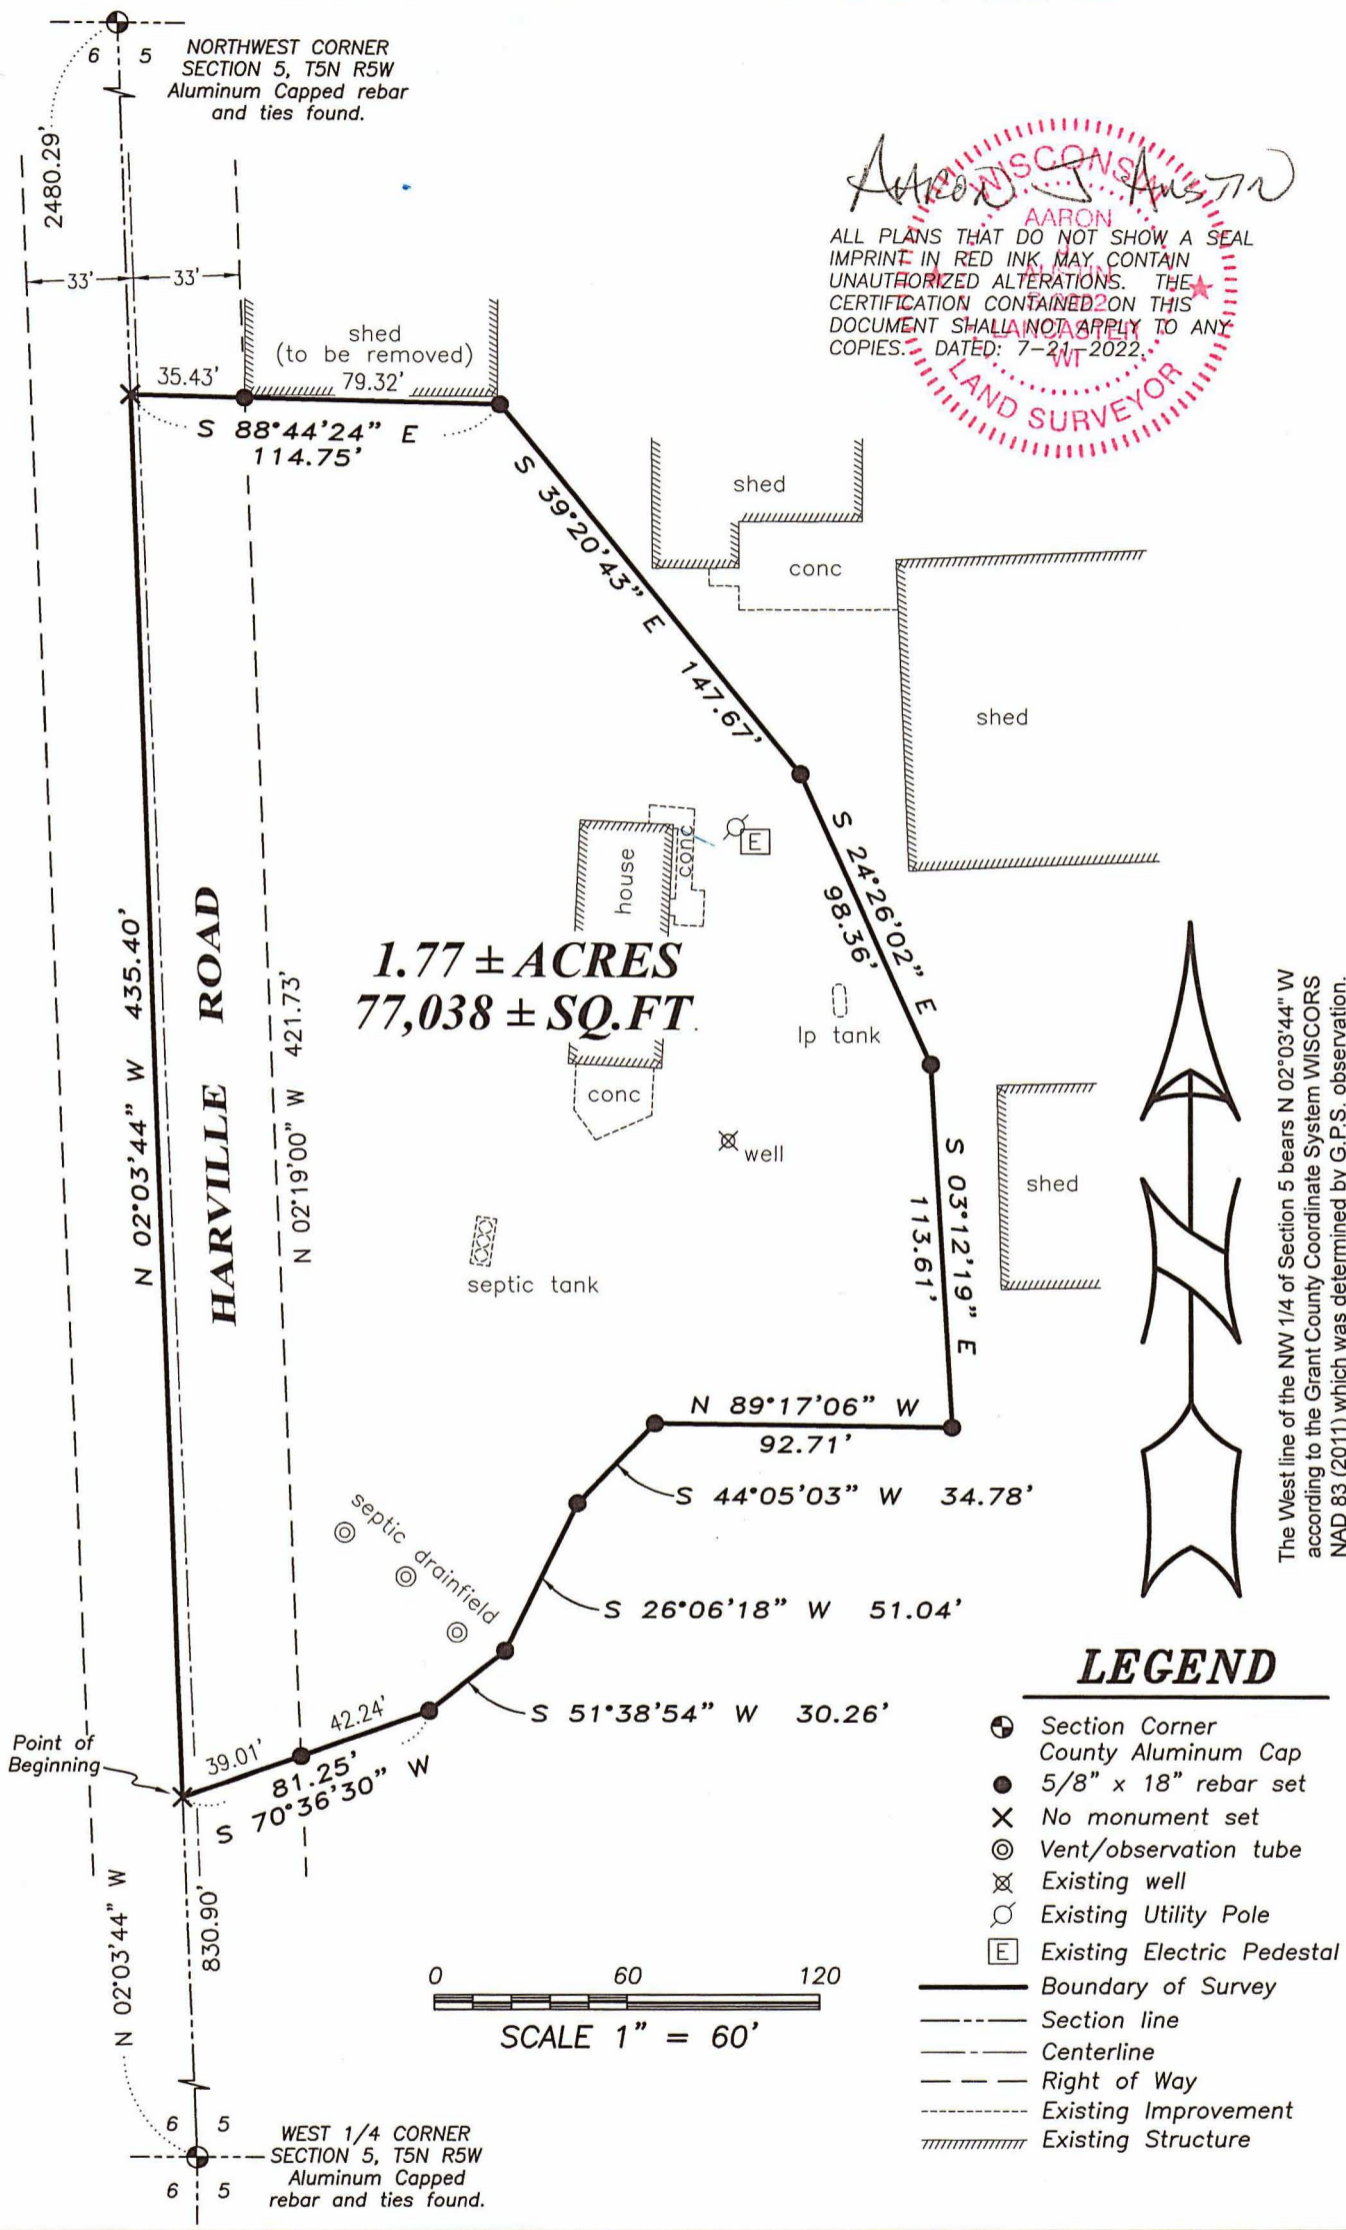

Aaron J. Austin  
 ALL PLANS THAT DO NOT SHOW A SEAL IMPRINT IN RED INK MAY CONTAIN UNAUTHORIZED ALTERATIONS. THE CERTIFICATION CONTAINED ON THIS DOCUMENT SHALL NOT APPLY TO ANY COPIES. DATED: 7-21-2022  
 AARON J. AUSTIN  
 LAND SURVEYOR

The West line of the NW 1/4 of Section 5 bears N 02°03'44" W according to the Grant County Coordinate System WISCONSIN NAD 83 (2011) which was determined by G.P.S. observation.

# PLAT OF SURVEY

**DESCRIPTION:**

Part of the Southwest Quarter (SW 1/4) of the Northwest Quarter (NW 1/4) of Section Five (5), Township Five (5) North, Range Five (5) West of the 4th P.M., Town of Bloomington, Grant County, Wisconsin, being described as follows:

Commencing at the West Quarter (W 1/4) corner of said Section Five (5);  
 thence North 02° 03' 44" West 830.90 feet along the West line of said Section Five (5) to the point of beginning;  
 thence North 02° 03' 44" West 435.40 feet along said West line;  
 thence South 88° 44' 24" East 114.75 feet to a 5/8" rebar;  
 thence South 39° 20' 43" East 147.67 feet to a 5/8" rebar;  
 thence South 24° 26' 02" East 98.36 feet to a 5/8" rebar;  
 thence South 03° 12' 19" East 113.61 feet to a 5/8" rebar;  
 thence North 89° 17' 06" West 92.71 feet to a 5/8" rebar;  
 thence South 44° 05' 03" West 34.78 feet to a 5/8" rebar;  
 thence South 26° 06' 18" West 51.04 feet to a 5/8" rebar;  
 thence South 51° 38' 54" West 30.26 feet to a 5/8" rebar;  
 thence South 70° 36' 30" West 81.25 feet to the point of beginning, being subject to any and all easements of record and/or usage.


**SURVEYOR'S CERTIFICATE:**

I, Aaron J. Austin, Professional Wisconsin Land Surveyor, hereby certify:

That the above description was surveyed, mapped and monumented as shown on this plat by me or under my direct supervision and field work was completed on 7-18-2022.  
 That this survey was prepared under the instructions of Paul Oberholtzer.  
 That this survey complies with Chapter A-E 7 of the Wisconsin Administrative Code and to the best of my knowledge and belief, this plat is an accurate representation thereof.  
 That all plans that do not show a seal imprint in red ink may contain unauthorized alterations.  
 The certification contained on this document shall not apply to any copies.

Dated this 21st day of July, 2022.

Aaron J. Austin  
 Aaron J. Austin, S-2922

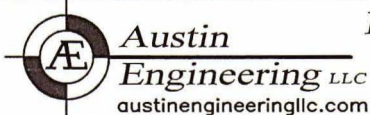

Prepared for: Paul Oberholtzer

4211 HWY 81 E, LANCASTER, WI 53813  
 PHONE: 608-723-6363 FAX: 608-723-6702

JOB NO: 22s127  
 H:\CRD\22s127  
 H:\PLAT\T5NR5W\05\22S127-OBERHOLTZER

APPROVED: AJ AUSTIN  
 DRAWN BY: SW AUSTIN  
 CREW: SHANE AUSTIN