

SURVEY PLAT

OF PART OF LOT 3, OF CERTIFIED SURVEY MAP NO. 215,
(DOC. # 499129) LOCATED IN SE 1/4, SW 1/4, SEC. 33, T3N,
R4W, OF 4TH P.M., WATERLOO TWP., GRANT CO., WISC.

SEE SHEET 2 OF 2 FOR DESCRIPTION*




SCALE: 1"=60'



LEGEND

- EXISTING 3/4" BAR FOUND
- 7/8" x 24" SOLID REBAR SET -
- △ P.K. NAIL SET

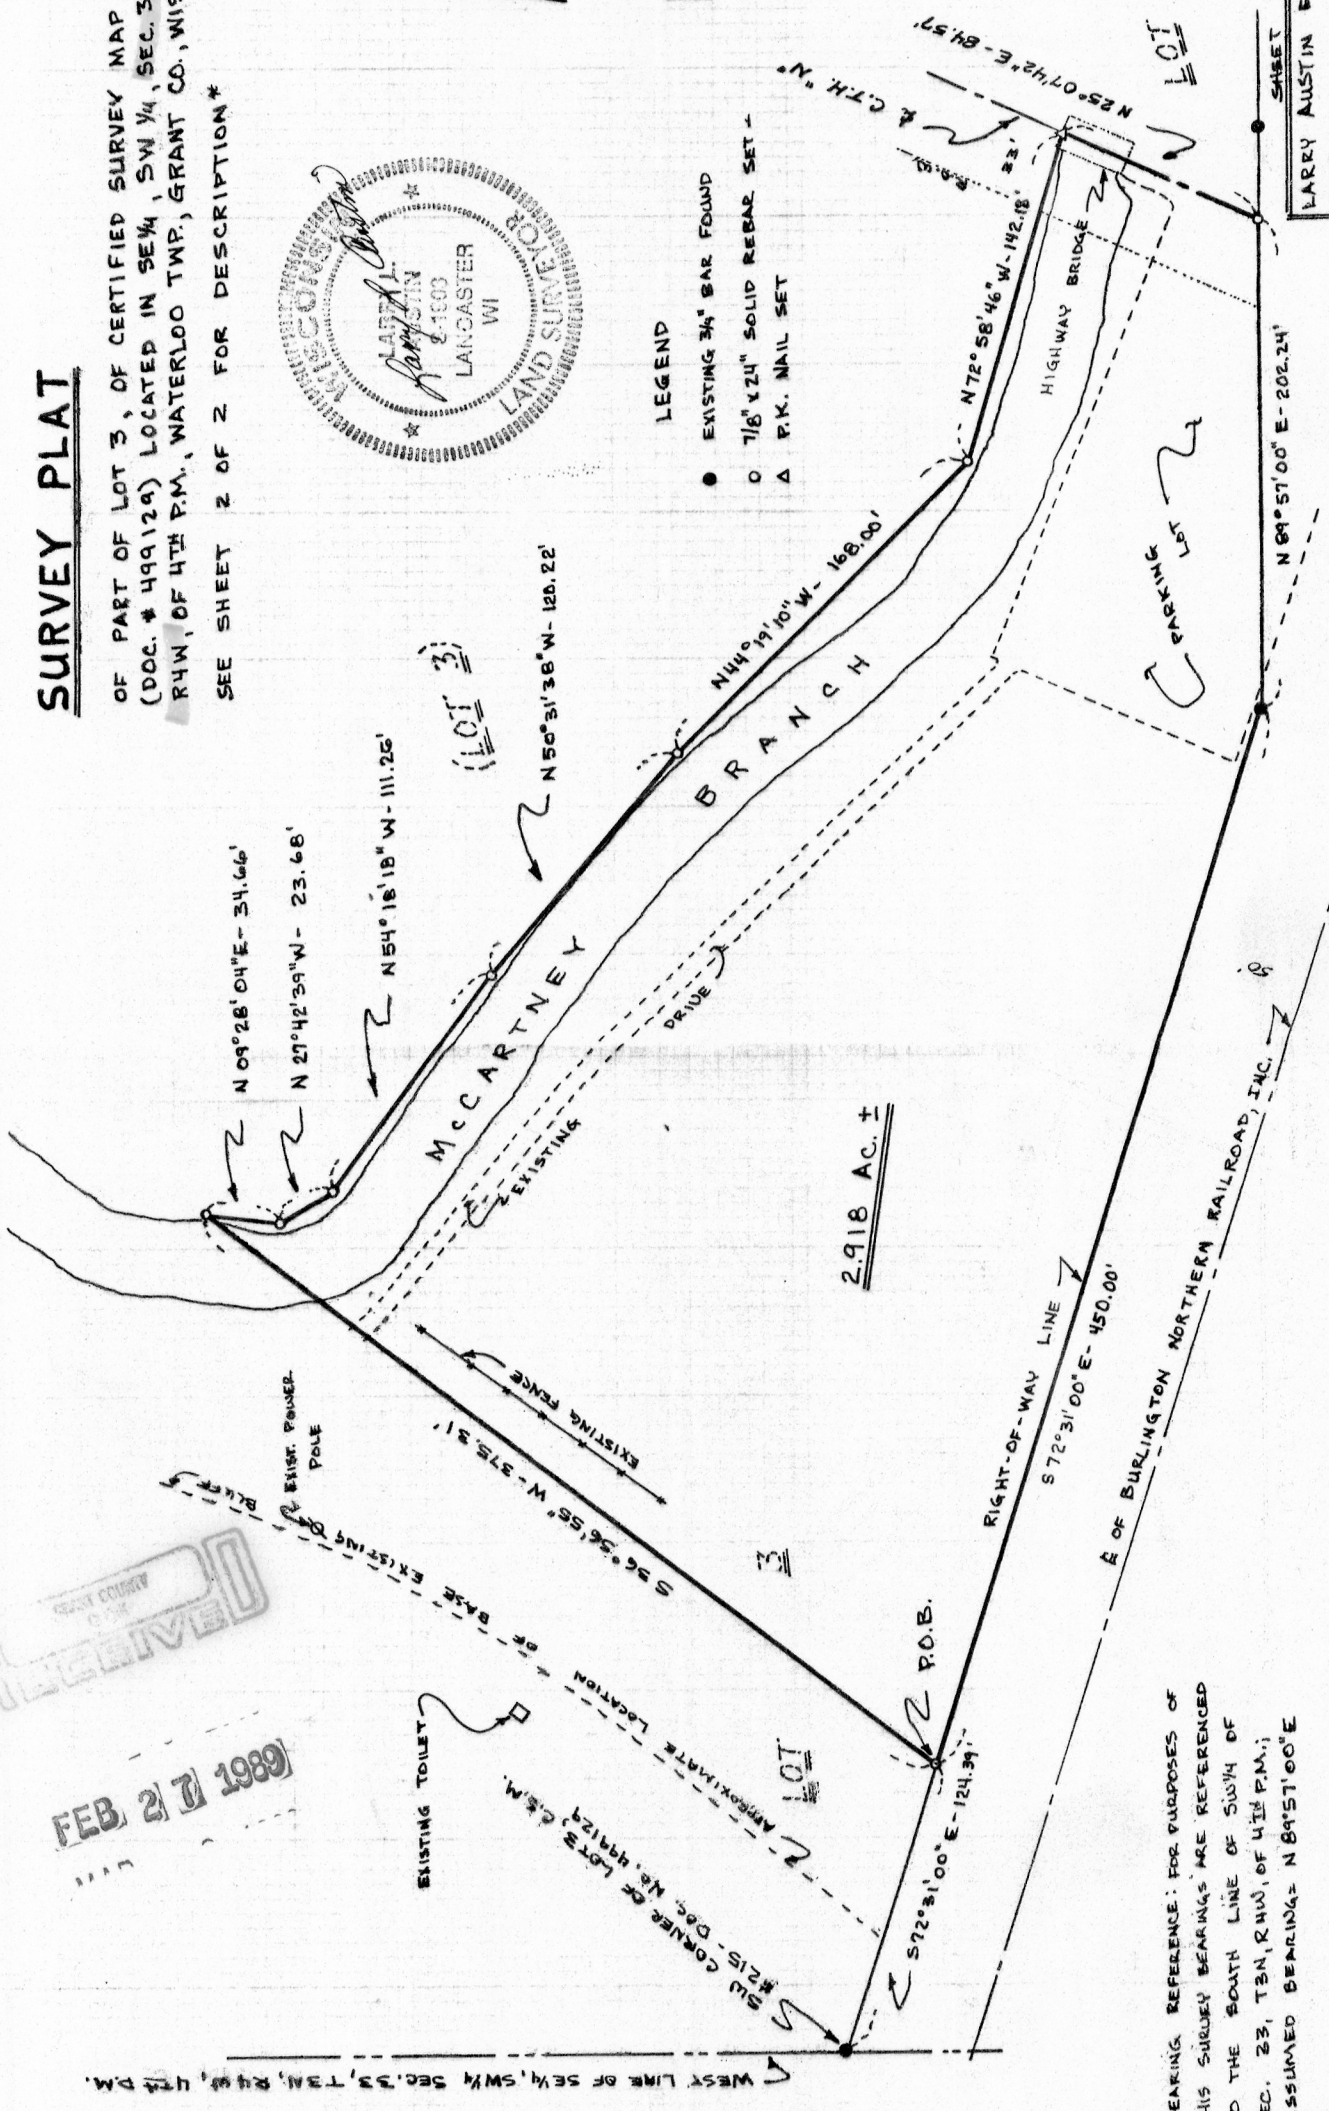

FEB. 27 1989

BEARING REFERENCE: FOR PURPOSES OF
THIS SURVEY BEARINGS ARE REFERENCED
TO THE SOUTH LINE OF SW 1/4 OF
SEC. 23, T3N, R4W, OF 4TH P.M.,
ASSUMED BEARING= N 89° 51' 00" E

* NOTE: THIS DESCRIPTION IS PROVIDED TO ESTABLISH
THE BOUNDARIES OF THE PARCEL DESCRIBED IN VOL. 638 PG 107
GRANT COUNTY REGISTRY (DOC. NO. 520388)

SHEET 1 OF 2
LARRY AUSTIN ENGR.
RT 2
LANCASTER, WI 53813
PH 608-723-6363