


30

BEARING REFERENCE: FOR PURPOSES OF THIS SURVEY BEARINGS ARE REFERENCED TO THE SOUTH LINE OF THE SW 1/4 OF SECTION 25, T 3 N, R 5 W.; ASSUMED BEARING = S 89°38'04" W

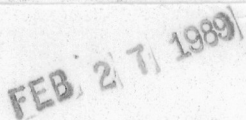

LARRY L. AUSTIN, RLS 1903
LARRY AUSTIN ENGINEERING
RT 2
LANCASTER, WISCONSIN, 53813
PHONE 608 723-6363

1/23/89
DATE