



PLAT OF SURVEY

SOUTH LINE OF THE NE1/4 OF SECTION 26, T8N, R3W, CITY OF BOSCOBEL
GRANT COUNTY, WISCONSIN.

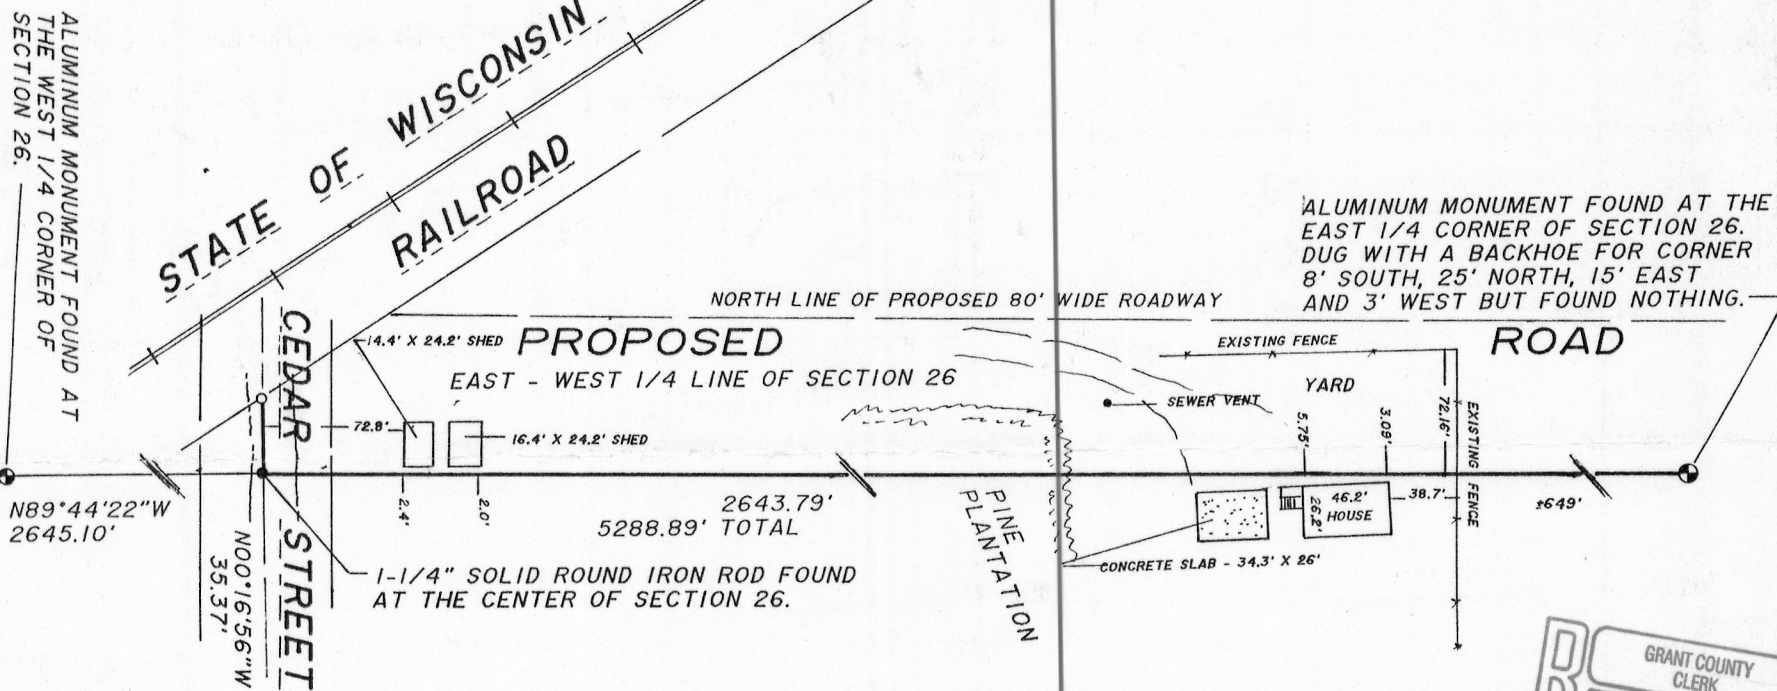


LEGEND AND NOTES

- DENOTES 1-1/4" SOLID ROUND IRON ROD FOUND
- DENOTES 3/4" SOLID ROUND IRON ROD FOUND.
- DENOTES ALUMINUM MONUMENT FOUND.
- 1.) BEARINGS ARE REFERENCED TO CITY OF BOSCOBEL SURVEY DATUM.

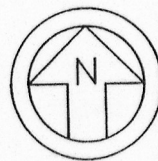

GRANT COUNTY
CLERK
RECEIVED

MAY 23 1989

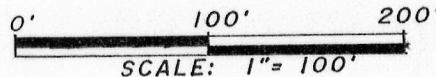


SURVEYOR'S CERTIFICATE

I HAVE SURVEYED THE ABOVE DESCRIBED PROPERTY AND THE MAP SHOWN HEREON IS A TRUE REPRESENTATION THEREOF AND SHOWS THE SIZE AND LOCATION OF THE PROPERTY AND ITS EXTERIOR BOUNDARIES. THIS SURVEY WAS PERFORMED UNDER THE DIRECTION OF THE CITY OF BOSCOBEL AND HAS BEEN PERFORMED IN FULL COMPLIANCE WITH THE PROVISIONS OF SECTION A.E. 5.01 OF THE WISCONSIN ADMINISTRATIVE CODE.

DATED THIS 5th DAY OF December, 1988

RICHARD MARKS

S-1473

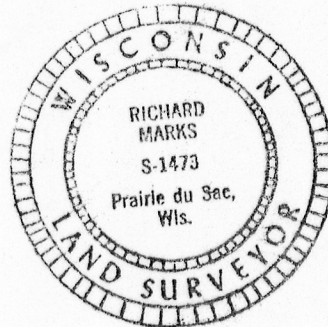

RIVER VALLEY
LAND SURVEYING

RICHARD MARKS - 1502 LORI COURT - SAUK CITY - WI

PREPARED FOR:
THE CITY OF BOSCOBEL
1031 WISCONSIN AVE.
BOSCOBEL, WISCONSIN 53805

52