


# PLAT OF SURVEY

LOCATED IN THE SE1/4 OF THE SW1/4 OF SECTION 19 AND THE NE1/4 OF THE NW1/4 AND THE NW1/4 OF THE NW1/4 OF SECTION 30, T5N, R5W, TOWN OF BLOOMINGTON, GRANT COUNTY, WISCONSIN.

JUN 14 1989

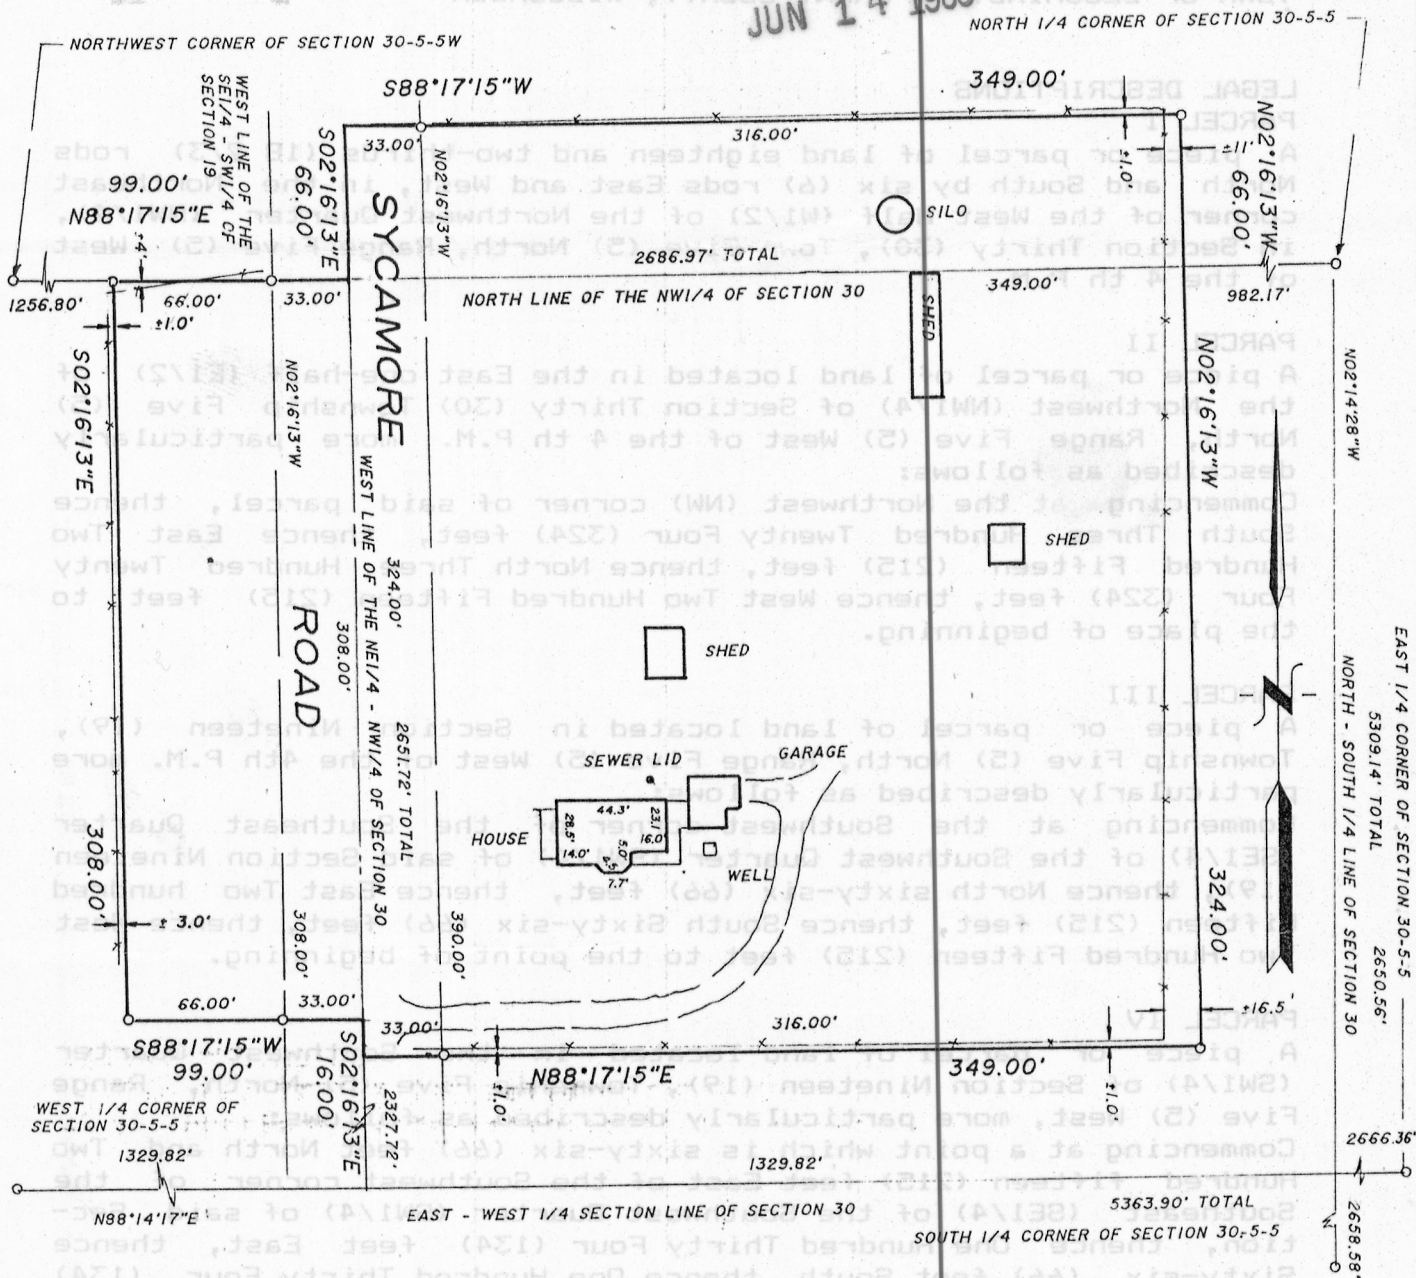

## LEGEND AND NOTES

- o Denotes 3/4" X 24" solid round iron rod set.
- 2.) Bearings are referenced to the North line of the NW1/4 of Section 30, assumed to bear N88°17'15"W.

## SURVEYOR'S CERTIFICATE


I have surveyed the above described property and the map shown here on is a true representation thereof and shows the size and location of the property, its exterior boundaries, location of all permanent structures thereon, apparent easements, public roadways and visible encroachments if any. This survey is made for the exclusive use of the present owners of the property and those who purchase, mortgage or guarantee the title thereto within one year from the date here on. As to them I warrant the accuracy of said survey and map.

Dated this 8th day of June, 1989

Richard Marks

S-1473

Side 1 of 2

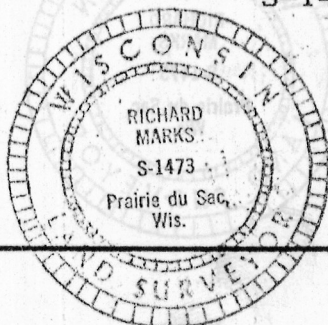

**River Valley**  
**Land Surveying**

1502 LORI COURT  
SAUK CITY, WISCONSIN 53583