



60

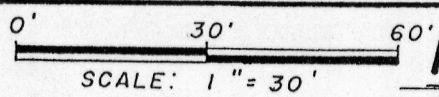

PLAT OF SURVEY

LOTS 1 AND 2 AND THE NORTH 26.40 FEET OF LOT 3 OF BLOCK 13 OF PARKER'S ADDITION TO THE VILLAGE (NOW CITY) OF BOSCOBEL, GRANT COUNTY, WISCONSIN.

RECEIVED
JUN 14 1989

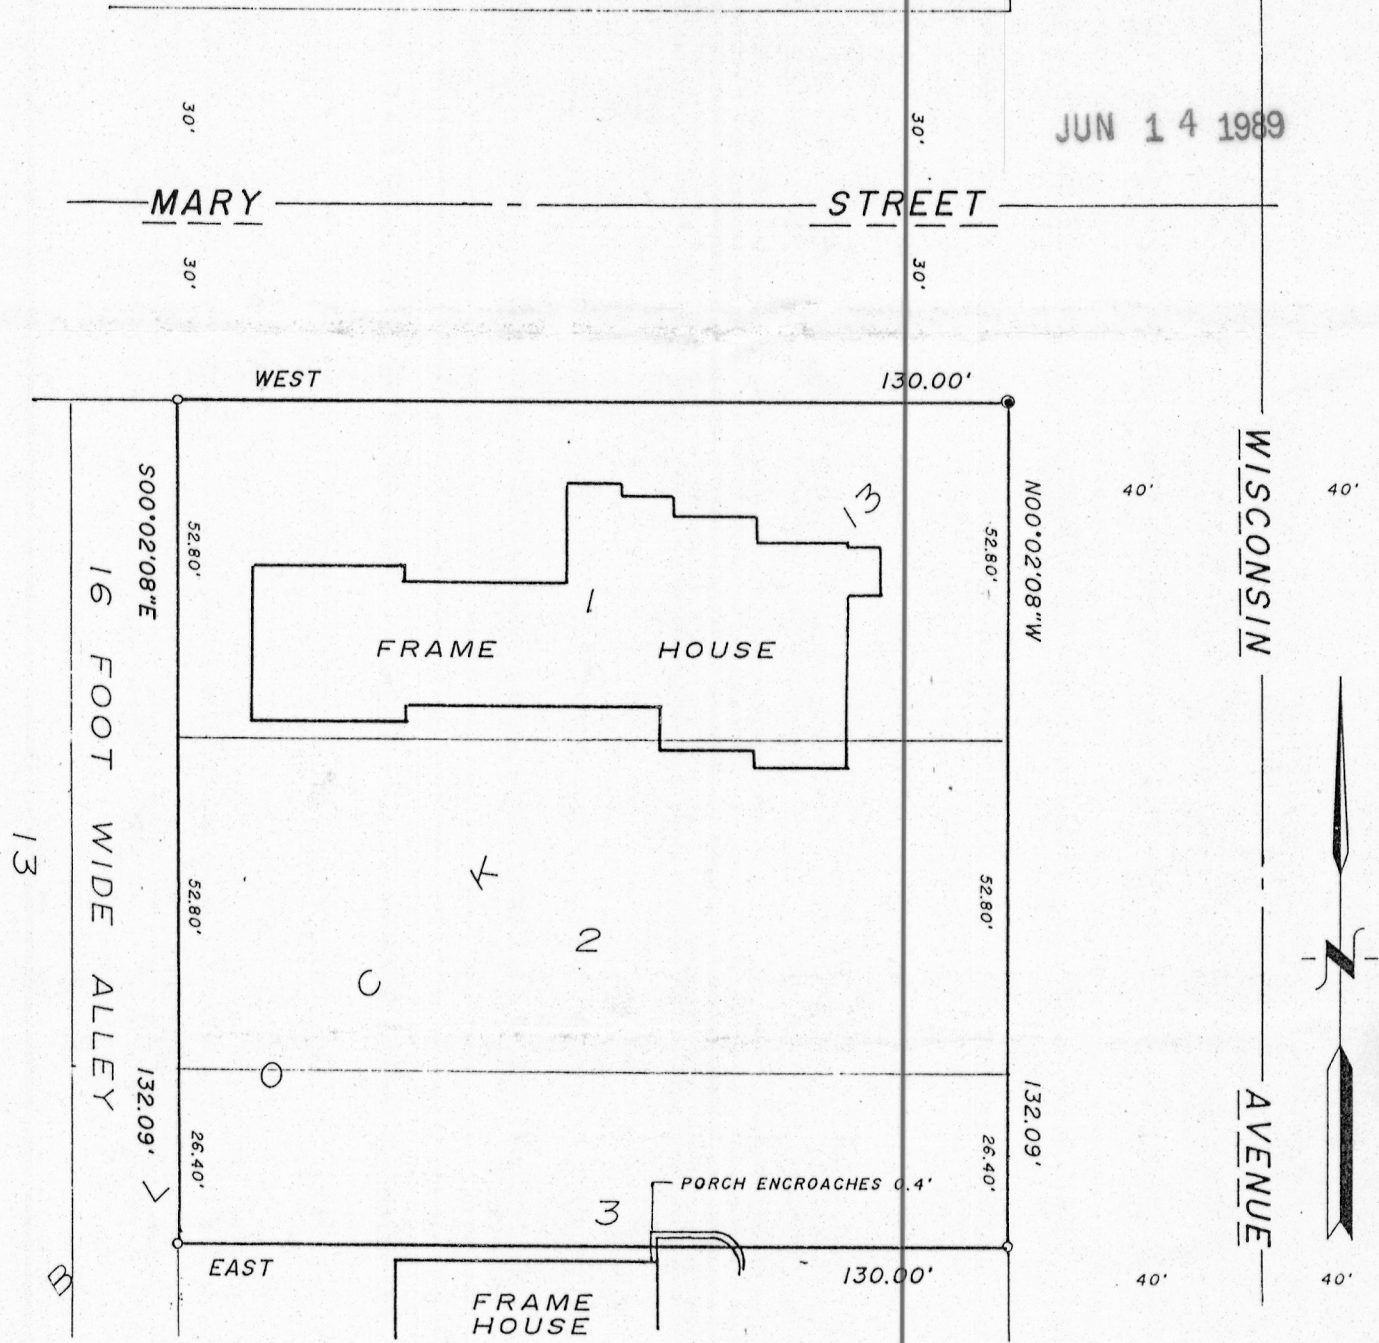

LEGEND AND NOTES

- o Denotes 3/4" X 24" solid round iron rod set.
- Denotes 1" iron pipe found.
- 1.) Bearings are referenced to the North line Block 13 of Parker's Addition, assumed to bear West.

SURVEYOR'S CERTIFICATE


I have surveyed the above described property and the map shown here on is a true representation thereof and shows the size and location of the property, its exterior boundaries, location of all permanent structures thereon, apparent easements, public roadways and visible encroachments if any. This survey is made for the exclusive use of the present owners of the property and those who purchase, mortgage or guarantee the title thereto within one year from the date here on. As to them I warrant the accuracy of said survey and map.

Dated this 12th day of June, 1989

Richard Marks
Richard Marks

S-1473

Prepared for:
John Barnett
1001 Wisconsin Avenue
Boscobel, WI 53805

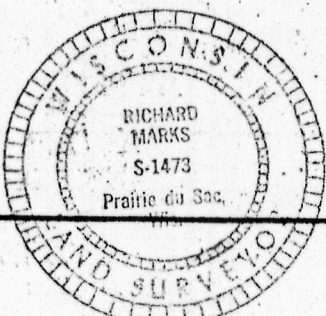

River Valley
Land Surveying

1502 LORI COURT
SAUK CITY, WISCONSIN 53583