

M 68



JUL 25 1989

RECEIVED

PLAT OF
KRUSER FARM
IN SEC. 22, SEC. 23, and SEC. 27,
T. 1 N., R. 2 W. OF THE 4TH
P.M., GRANT COUNTY WISCONSIN



GRANT COUNTY
RECEIVED

JUL 25 1989

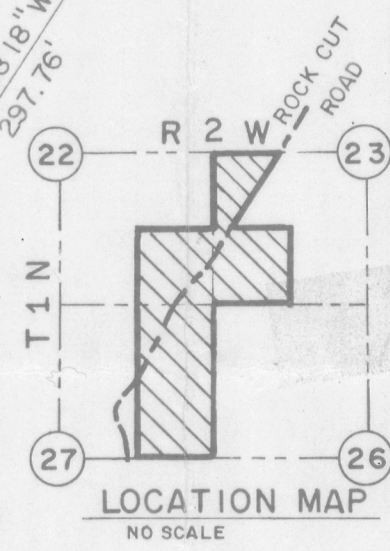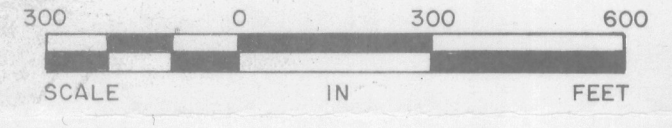

LEGEND

- IRON ROD (FOUND)
- 5/8" DIA. IRON ROD PLACED
- P.K. NAIL PLACED IN ROADWAY
- PROPERTY LINE
- PLATTED PROPERTY LINE
- SECTION LINE
- CENTERLINE
- RIGHT OF WAY
- PLATTED DIMENSION

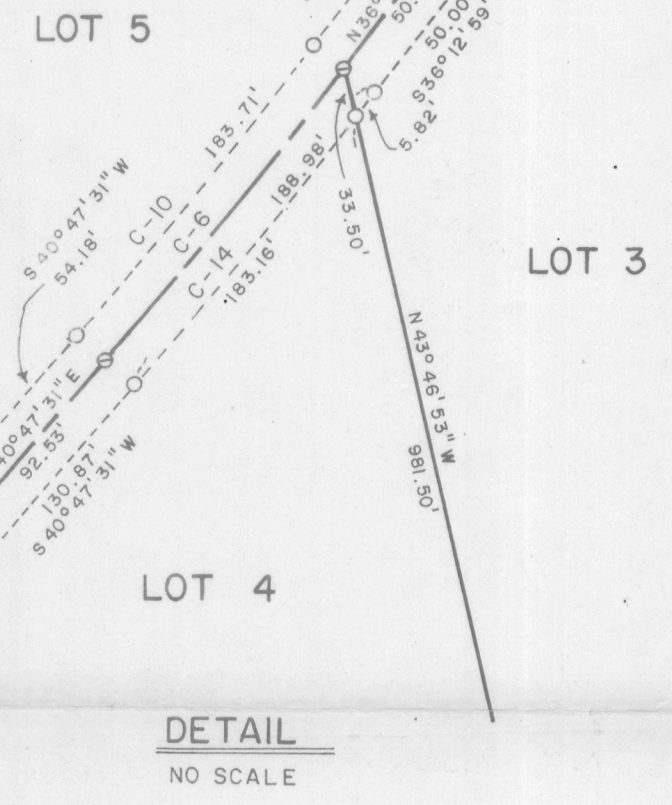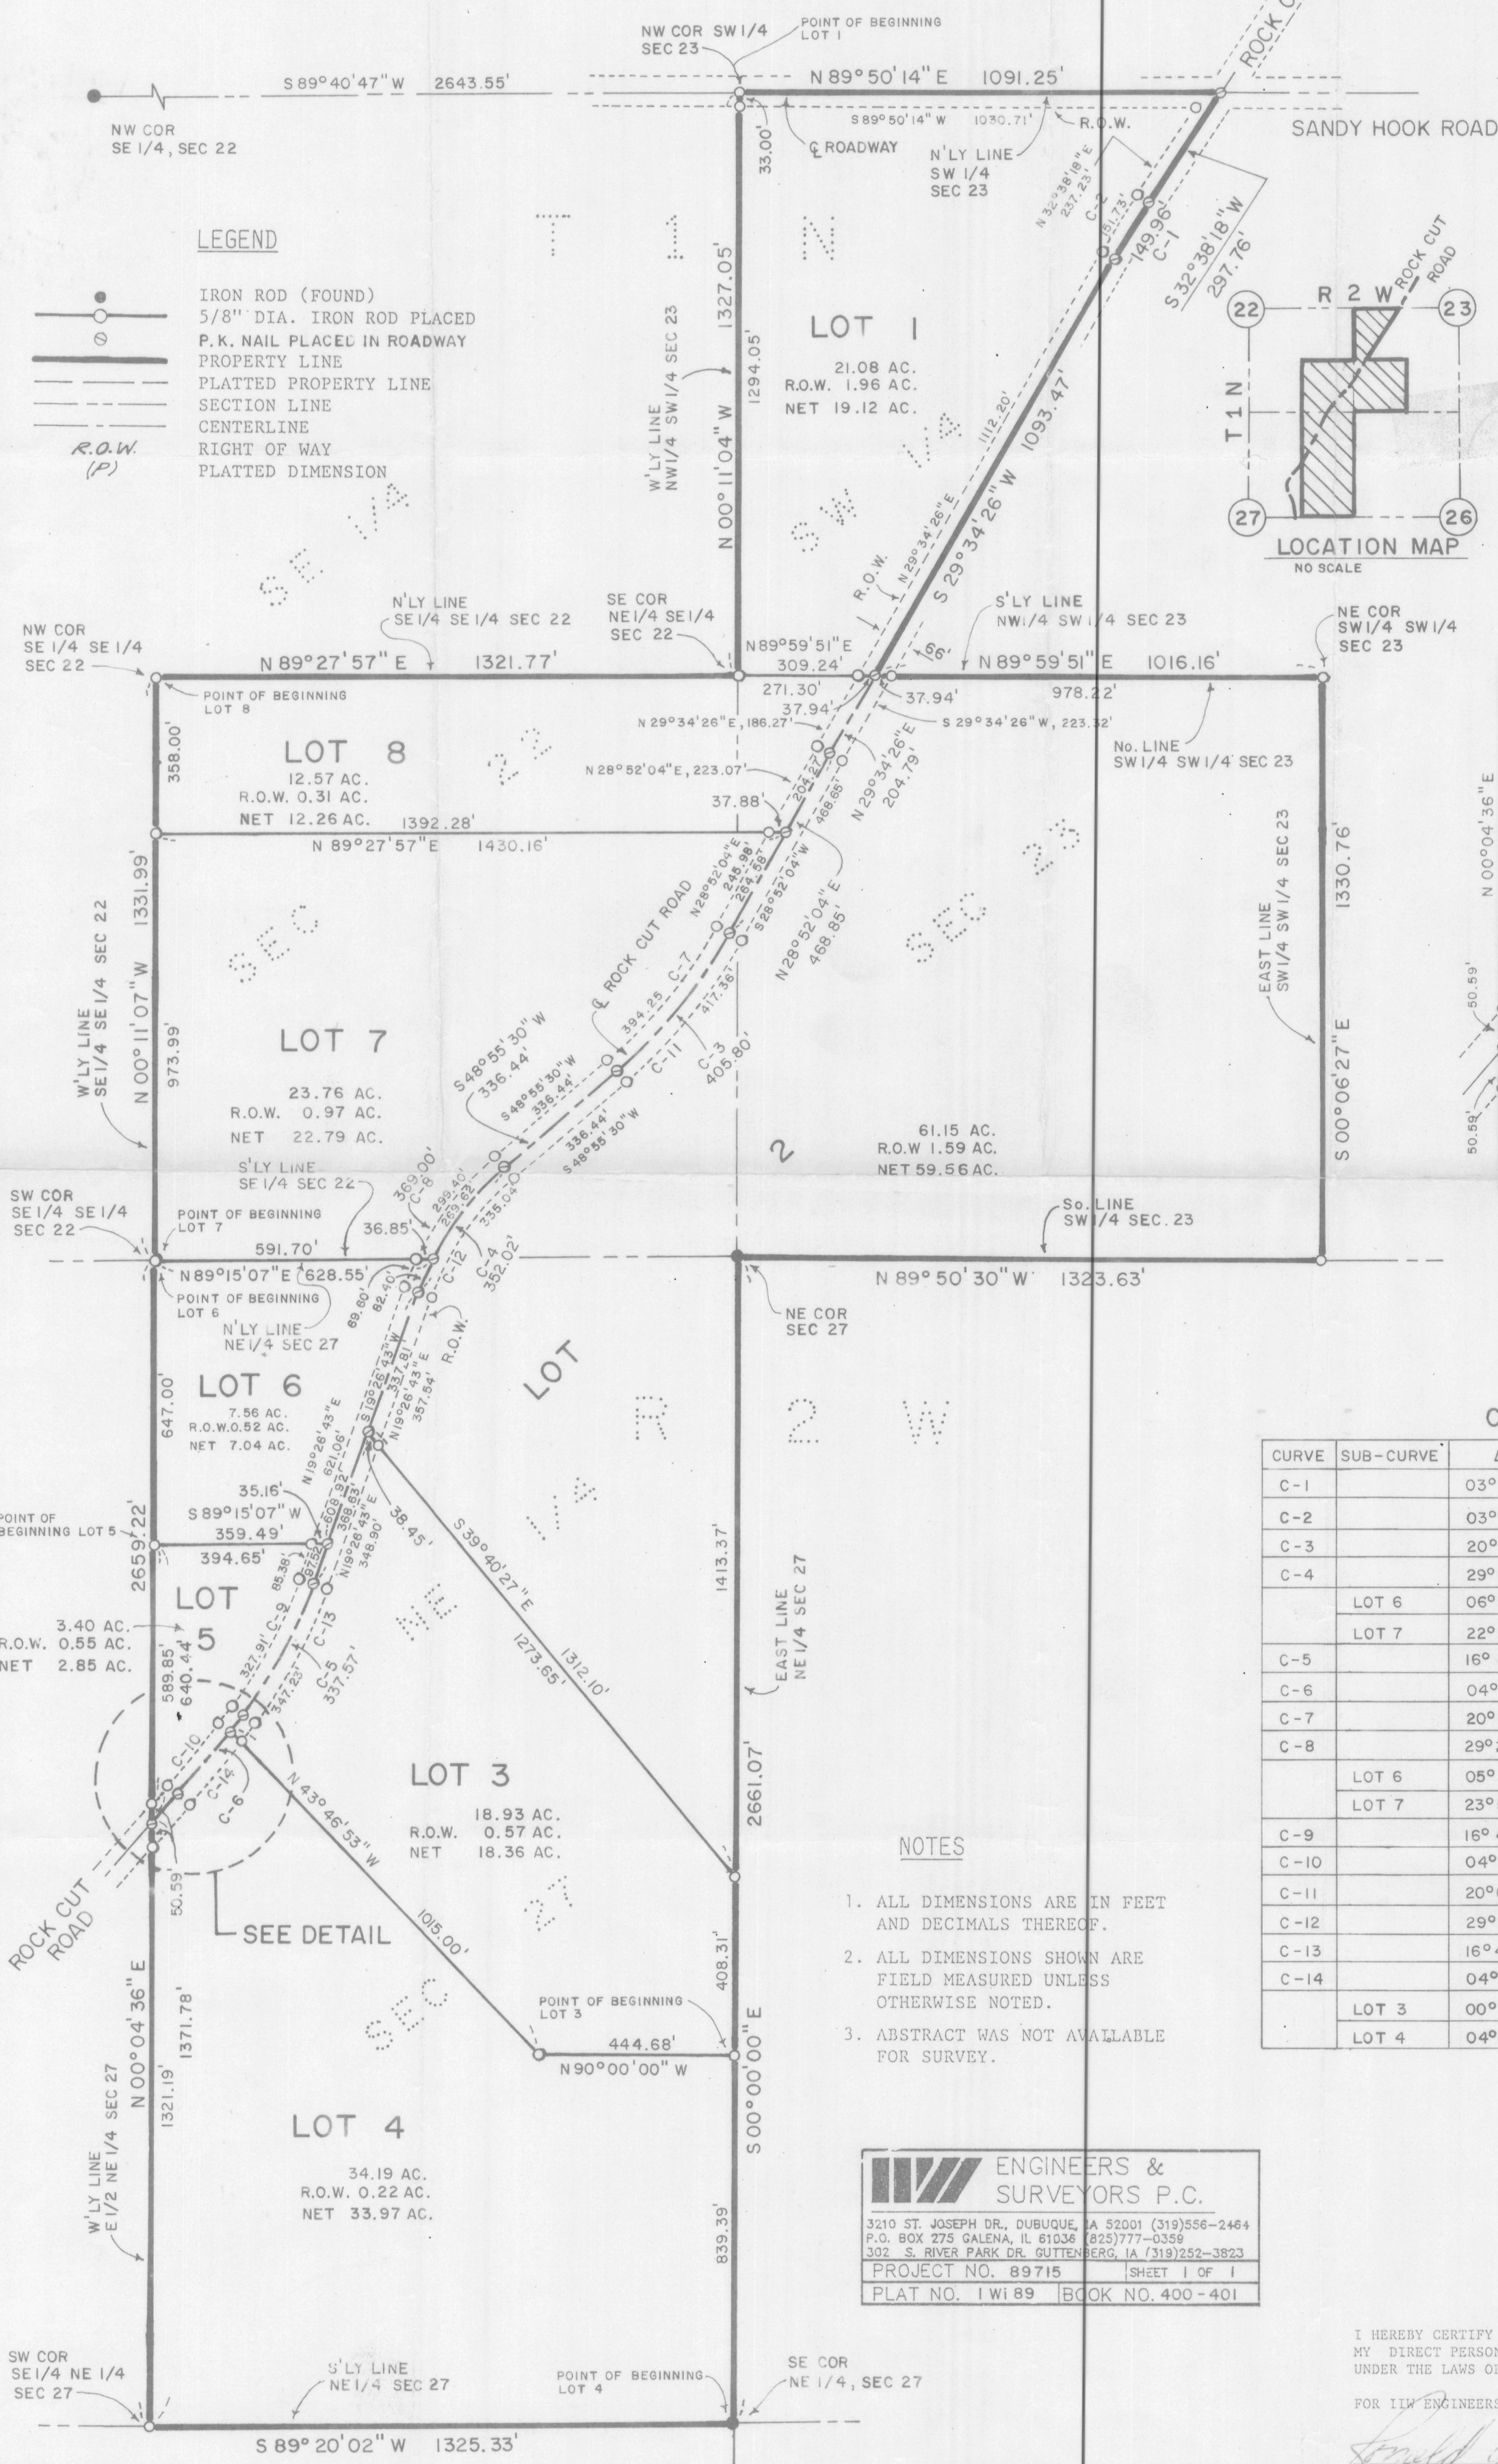


CURVE DATA

CURVE	SUB-CURVE	Δ	ARC	RADIUS	CHORD	CHORD BRG.
C-1		03°03'52"	149.96'	2803.87'	149.95'	S 31°06'22"W
C-2		03°03'52"	151.73'	2836.87'	151.71'	N 31°06'22"E
C-3		20°03'26"	405.80'	1159.22'	403.74'	N 38°53'47"E
C-4		29°28'48"	352.02'	684.18'	348.15'	N 34°11'07"E
	LOT 6	06°54'03"	82.40'	684.18'	82.36'	N 22°53'45"E
	LOT 7	22°34'45"	269.62'	684.18'	267.88'	N 37°38'08"E
C-5		16°46'16"	337.57'	1153.25'	336.37'	N 27°49'51"E
C-6		04°34'32"	186.34'	2333.32'	186.29'	N 38°30'15"E
C-7		20°03'26"	394.25'	1126.22'	392.24'	N 38°53'47"E
C-8		29°28'48"	369.00'	717.18'	364.95'	N 34°11'07"E
	LOT 6	05°33'36"	69.60'	717.18'	69.57'	N 22°13'32"E
	LOT 7	23°55'12"	299.40'	717.18'	297.24'	N 36°57'55"E
C-9		16°46'16"	327.91'	1120.25'	326.74'	N 27°49'51"E
C-10		04°34'32"	183.71'	2300.32'	183.66'	N 38°30'15"E
C-11		20°03'26"	417.36'	1192.22'	415.23'	S 38°53'47"W
C-12		29°28'48"	335.04'	651.18'	331.36'	S 34°11'07"W
C-13		16°46'16"	347.23'	1186.25'	345.99'	S 27°49'51"W
C-14		04°34'32"	188.98'	2366.32'	188.93'	S 38°30'15"W
	LOT 3	00°08'27"	5.82'	2366.32'	5.82'	S 36°17'24"W
	LOT 4	04°26'05"	183.16'	2366.32'	183.11'	S 38°34'28"W

NOTES

- ALL DIMENSIONS ARE IN FEET AND DECIMALS THEREOF.
- ALL DIMENSIONS SHOWN ARE FIELD MEASURED UNLESS OTHERWISE NOTED.
- ABSTRACT WAS NOT AVAILABLE FOR SURVEY.

ENGINEERS & SURVEYORS P.C.
3210 ST. JOSEPH DR., DUBUQUE, IA 52001 (319)556-2464
P.O. BOX 275 GALENA, IL 61038 (815)777-0359
302 S. RIVER PARK DR. GUTTENBERG, IA (319)252-3823
PROJECT NO. 89715 SHEET 1 OF 1
PLAT NO. 1 W 89 BOOK NO. 400-401

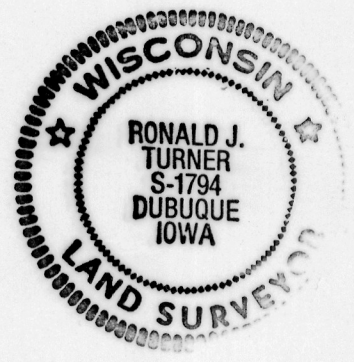

I HEREBY CERTIFY THAT THIS PLAT, MAP, SURVEY OR REPORT WAS MADE BY ME OR UNDER MY DIRECT PERSONAL SUPERVISION AND THAT I AM A DULY REGISTERED LAND SURVEYOR UNDER THE LAWS OF THE STATE OF WISCONSIN.

FOR ILL ENGINEERS AND SURVEYORS, P.C.

Ronald J. Turner
RONALD J. TURNER

May 1
WISCONSIN REG. NO. S-1794

1989