


RECEIVED

PLAT

Scale: 1" = 50'

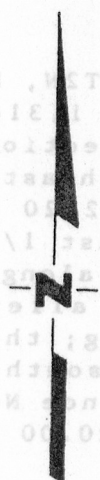

- △ FOUND # 6 BAR
- ▲ SET # 6 BAR
- FOUND 1" PIPE
- SET 1" PIPE
- ◻ FOUND # 10 BAR
- ◼ SET # 10 BAR
- FOUND 2" PIPE
- ▣ SET 2" PIPE
- FOUND R/R SPIKE
- SET R/R SPIKE
- FOUND SPIKE
- SET SPIKE
- ⊗ FOUND P-K NAIL
- ⊗ SET P-K NAIL
- ⊗ FOUND 3/4" PIPE


Douglas J. Malliet
S-1266
Registered Land Surveyor
January 12, 1989

Surveyed for:
City of Cuba
City, Cuba City,
Wisconsin

Bearings are referenced to the North Line of the SE 1/4 of the SE 1/4 of Section 36, T2N, R1W, Grant County, Wisconsin. Assumed to bear N88°52'39"W

E 1/4 Corner
Section 36
T2N, R1W
Grant County
Wisconsin

NE Corner
of the SE 1/4
of the SE 1/4
of Section 36
T2N, R1W, Grant
County, Wisconsin

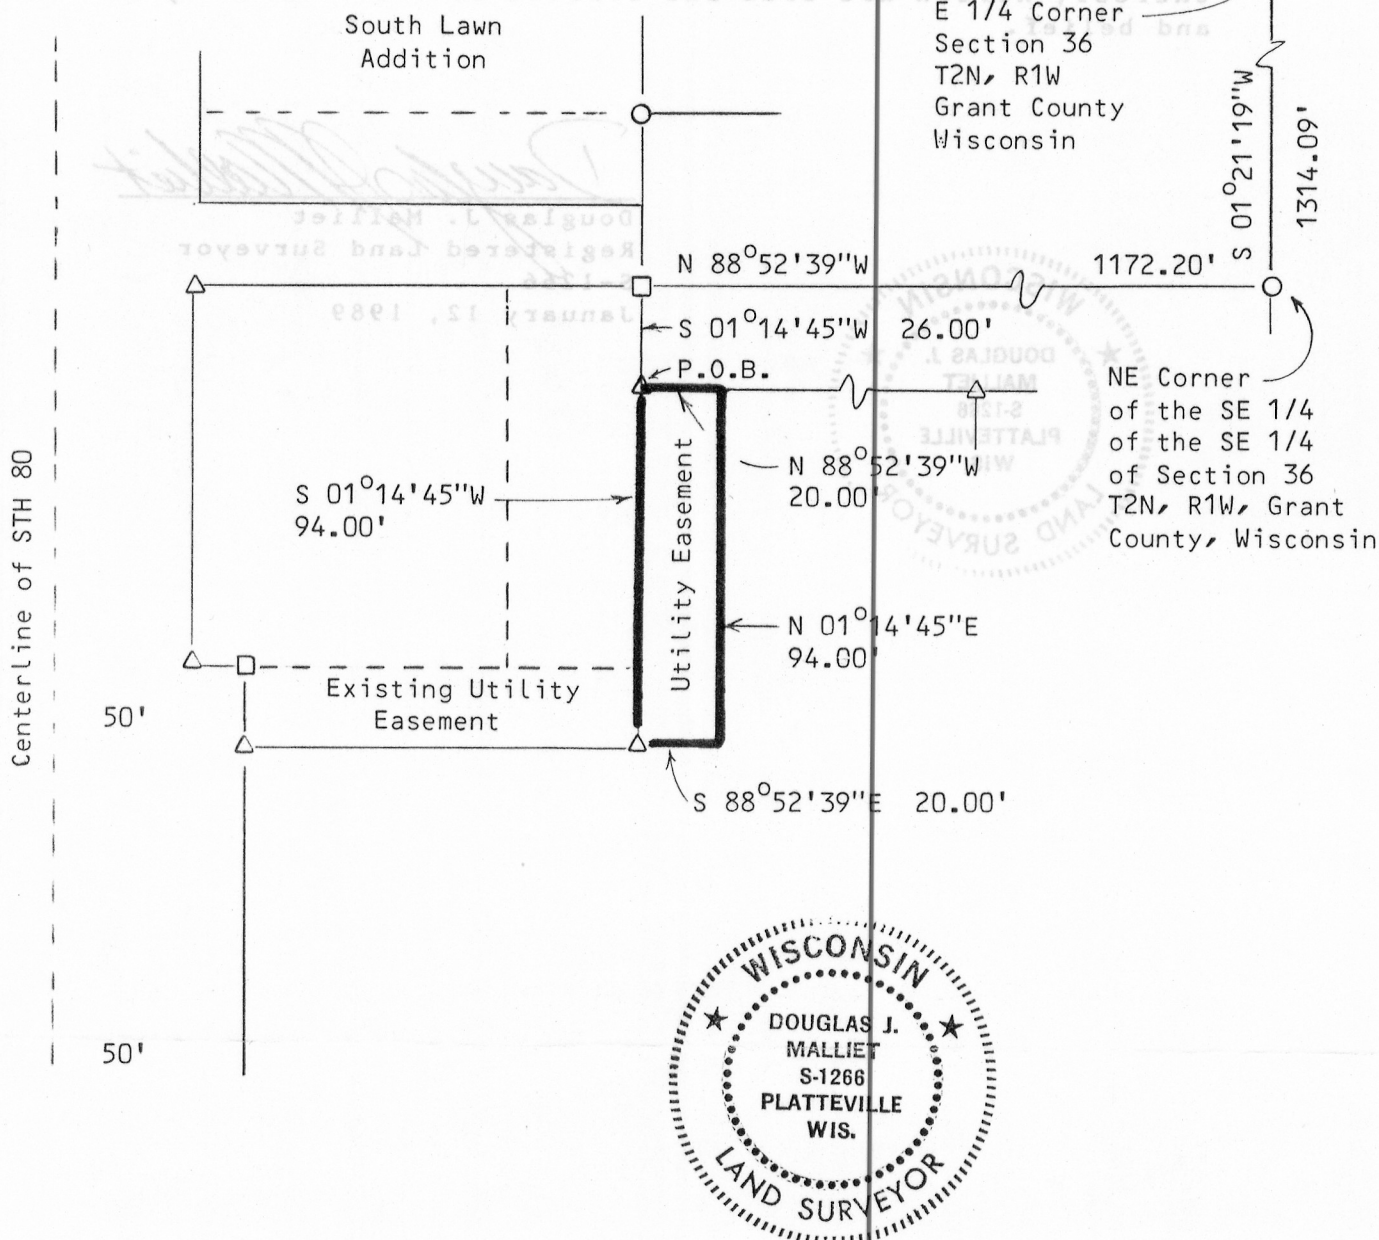

D. F. BURBACH MUNICIPAL & CIVIL ENGINEERS


LEGAL DESCRIPTION FOR A UTILITY EASEMENT FROM BRUCE HILVERS

I Douglas J. Malliet, Registered Land Surveyor hereby certify that I have surveyed a parcel of land located in the Southeast 1/4 of the Southeast 1/4 of Section 36, T2N, R1W, Grant County, Wisconsin described as follows:

Commencing at the East 1/4 Corner of Section 36, T2N, R1W, Grant County, Wisconsin; thence South 01-21-19 West, 1,314.09 feet along the East line of the Southeast 1/4 of said Section 36 to the Northeast corner of the Southeast 1/4 of the Southeast 1/4 of said Section 36; thence North 88-52-39 West, 1,172.20 feet along the North line of the Southeast 1/4 of the Southeast 1/4 of said Section 36; thence South 01-14-45 West, 26.00 feet along the southerly extension of the west line of the platted alley in Block 4 of Southlawn Addition to the point of beginning; thence continuing South 01-14-45 West, 94.00 feet along said southerly extension; thence South 88-52-39 East, 20.00 feet; thence North 01-14-45 East, 94.00 feet; thence North 88-52-39 West, 20.00 feet to the point of beginning.

Said parcel contains 0.0432 acres and is subject to any and all other easements and right-of-ways of record.

I further certify that such survey and the representation thereof, hereon are true and correct to the best of my knowledge and belief.

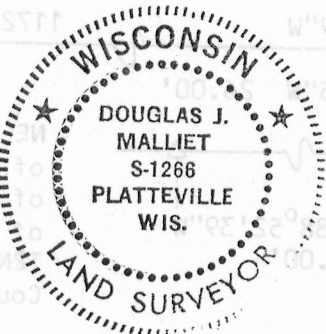

Douglas J. Malliet
Douglas J. Malliet
Registered Land Surveyor
S-1266
January 12, 1989

D. F. BURBACH MUNICIPAL & CIVIL ENGINEERS

Box 96B, Highway 80 South • Platteville, Wisconsin 53818 • (608) 348-3262