

JUL 26 1989

SURVEY PLAT

LEGEND

- △ FOUND # 6 BAR
- ▲ SET # 6 BAR
- FOUND 1" PIPE
- SET 1" PIPE
- FOUND # 10 BAR
- SET # 10 BAR
- FOUND 2" PIPE
- SET 2" PIPE

Scale: 1" = 50'





Bearings are referenced to the South line of the SW 1/4 of Section 22, T2N, R2W, Grant County, Wisconsin, recorded as bearing S 89°49'49"W

Douglas J. Malliet
Douglas J. Malliet
S-1266
Registered Land Surveyor
January 12, 1989

Surveyed for:
Oscar Donar
Dickeyville, WI

GRANT COUNTY CLERK
RECEIVED

JUL 26 1989

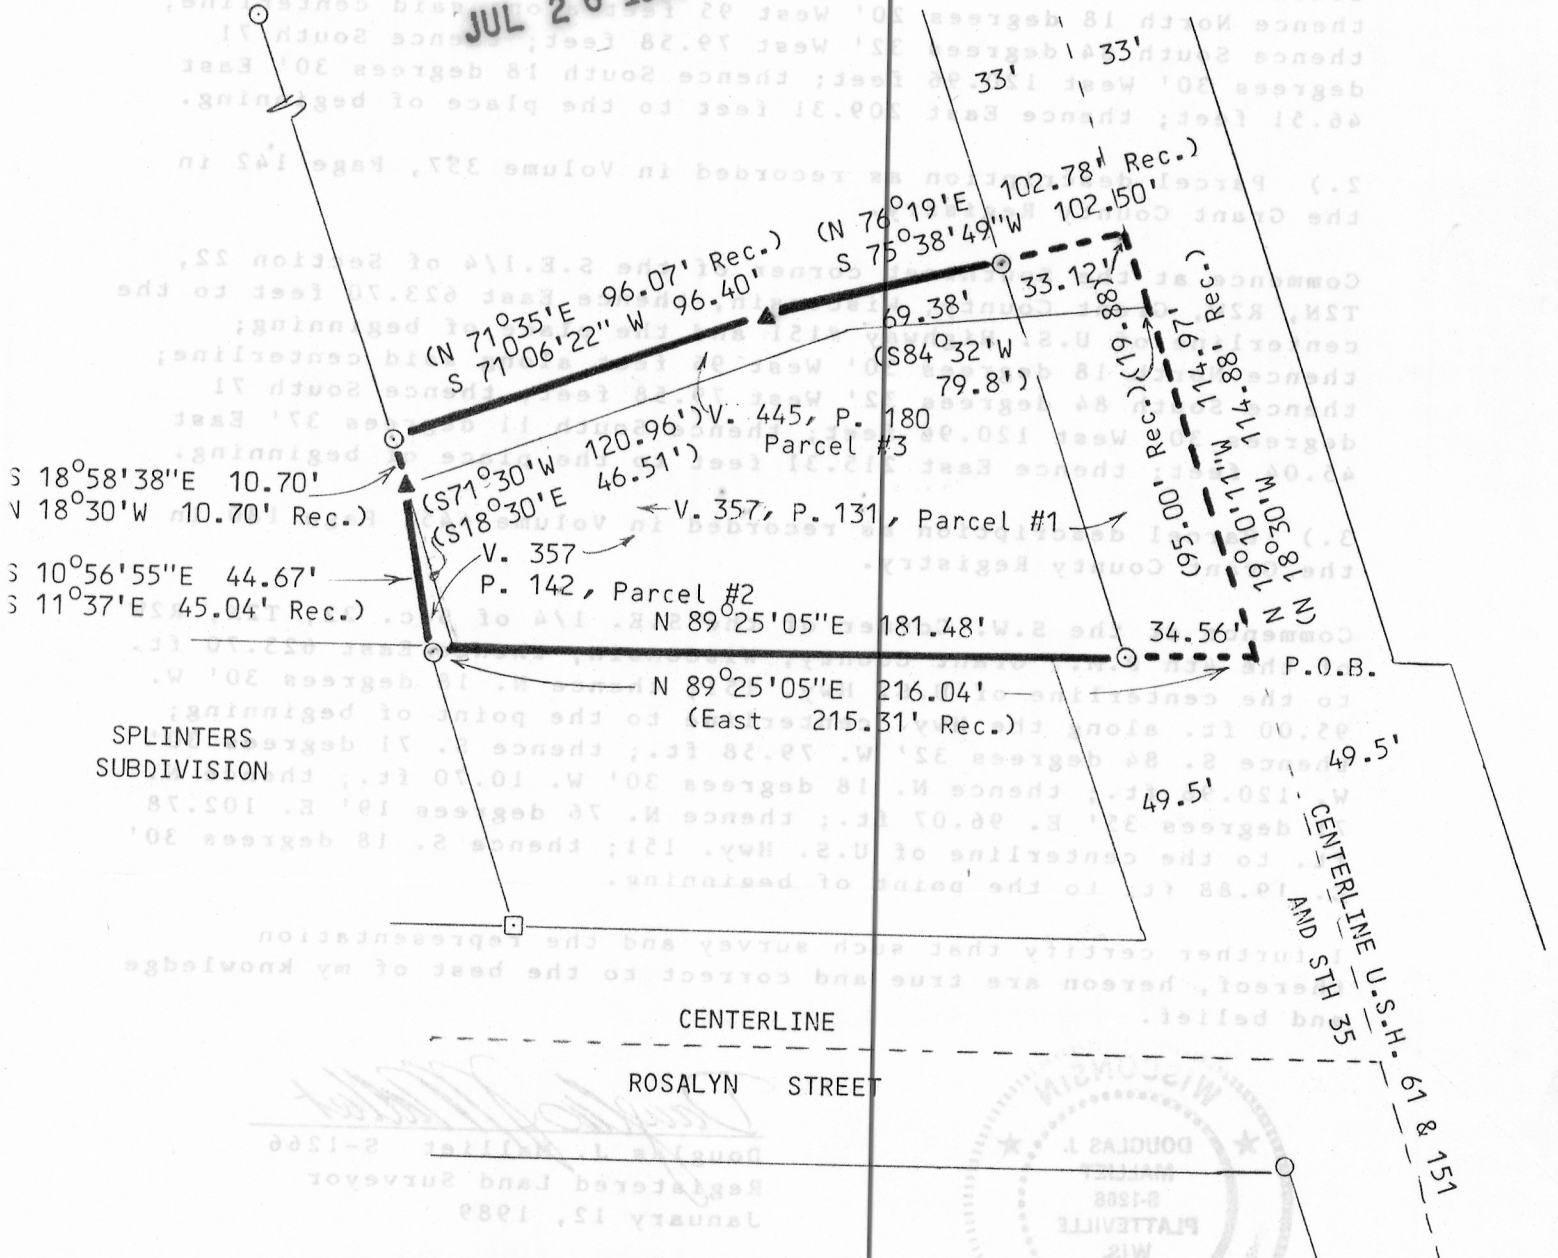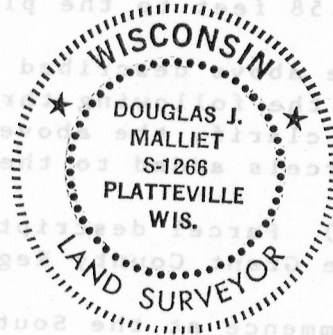

D. F. BURBACH MUNICIPAL & CIVIL ENGINEERS

Box 96B, Highway 80 South • Platteville, Wisconsin 53818 • (608) 348-3262

72
I, Douglas J. Malliet, Registered Land Surveyor, hereby certify that I have resurveyed a parcel of land located in the Southwest 1/4 of the Southeast 1/4 of Section 22, T2N, R2W, in the Village of Dickeyville, Grant County, Wisconsin.

Parcel description as recorded in Volume 640, Page 12 in the Grant County Registry.

A parcel of land located in the Southwest Quarter (S.W.1/4) of the Southeast Quarter (S.E.1/4) of Section Twenty-two (22), Township Two (2) North, Range Two (2) West of the 4th P.M., Grant County, Wisconsin, described as follows:

Commencing 623.7 feet East of the South Quarter corner of said Section 22; thence North 18 1/2 degrees West along the center of the public highway 70 feet; thence Westerly 222 feet; thence Southerly 60 feet; thence East 222 feet to the place of beginning.

EXCEPT parcel of land described as follows: Commence at the Southwest corner of the S.E.1/4 of said Section 22; thence East 623.70 feet to the centerline of U.S. Highway 151; thence North 18 degrees 30' West 95 feet along said centerline to the place of beginning; thence North 18 degrees 30' West 210.60 feet along said centerline; thence South 77 degrees 34' West 199.62 feet; thence South 18 degrees 30' East 213.77 feet; thence North 71 degrees 30' East 120.96 feet; thence North 84 degrees 32' East 79.58 feet to the place of beginning.

The above described parcel of land is more accurately described in the following three legal descriptions as originally recorded to clarify the above described parcel and to describe additional parcels added to the original parcel:

1.) Parcel description as recorded in Volume 357, Page 131 in the Grant County Registry.

Commence at the Southwest Corner of the S.E.1/4 of Section 22, T2N, R2W, Grant County, Wisconsin, thence East 623.70 feet to the centerline of U.S. Highway #151 and the place of beginning; thence North 18 degrees 20' West 95 feet along said centerline; thence South 84 degrees 32' West 79.58 feet; thence South 71 degrees 30' West 120.96 feet; thence South 18 degrees 30' East 46.51 feet; thence East 209.31 feet to the place of beginning.


2.) Parcel description as recorded in Volume 357, Page 142 in the Grant County Registry.

Commence at the Southwest corner of the S.E.1/4 of Section 22, T2N, R2W, Grant County, Wisconsin, thence East 623.70 feet to the centerline of U.S. Highway #151 and the place of beginning; thence North 18 degrees 30' West 95 feet along said centerline; thence South 84 degrees 32' West 79.58 feet; thence South 71 degrees 30' West 120.96 feet; thence South 11 degrees 37' East 45.04 feet; thence East 215.31 feet to the place of beginning.

3.) Parcel description as recorded in Volume 445, Page 180 in the Grant County Registry.

Commence at the S.W. Corner of the S.E. 1/4 of Sec. 22, T2N, R2W of the 4th P.M., Grant County, Wisconsin; thence East 623.70 ft. to the centerline of U.S. Hwy. 151; thence N. 18 degrees 30' W. 95.00 ft. along the Hwy. centerline to the point of beginning; thence S. 84 degrees 32' W. 79.58 ft.; thence S. 71 degrees 30' W. 120.96 ft.; thence N. 18 degrees 30' W. 10.70 ft.; thence N. 71 degrees 35' E. 96.07 ft.; thence N. 76 degrees 19' E. 102.78 ft. to the centerline of U.S. Hwy. 151; thence S. 18 degrees 30' E. 19.88 ft. to the point of beginning.

I further certify that such survey and the representation thereof, hereon are true and correct to the best of my knowledge and belief.

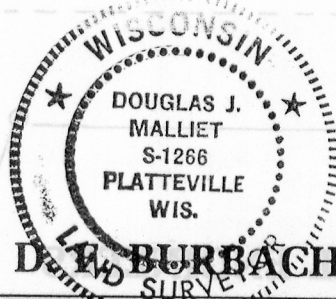

Douglas J. Malliet
Douglas J. Malliet S-1266
Registered Land Surveyor
January 12, 1989

D. BURBACH MUNICIPAL & CIVIL ENGINEERS

Box 96B, Highway 80 South • PLATTEVILLE, WISCONSIN 53818 • (608) 348-3262