



76

JUL 26 1989

RECEIVED

JUL 26 1989

SURVEY PLAT


Scale: 1" = 60'



- LEGEND
- △ FOUND # 6 BAR
 - ▲ SET # 6 BAR
 - FOUND 1" PIPE
 - SET 1" PIPE
 - ⊠ FOUND # 10 BAR
 - ⊡ SET # 10 BAR
 - FOUND 2" PIPE
 - SET 2" PIPE
 - FOUND R/R SPIKE
 - SET R/R SPIKE
 - FOUND SPIKE
 - SET SPIKE
 - ⊙ FOUND P-K NAIL
 - × SET P-K NAIL
 - FOUND 3/4" PIPE


Douglas J. Malliet
Douglas J. Malliet
S-1266
Registered Land Surveyor
January 9, 1989

Surveyors Note: The Right-of-Way as shown was surveyed for new street construction under the direction of the Public Works Committee of the City of Cuba City.

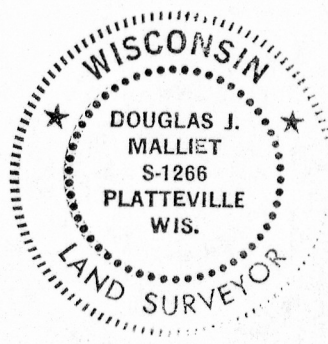

Surveyed for:
City of Cuba City
Cuba City, Wisconsin

Bearings are referenced to the South line of the SE 1/4 of Section 25, T2N, R1W, Grant County, Wisconsin, assumed to bear N 88°33'28"W

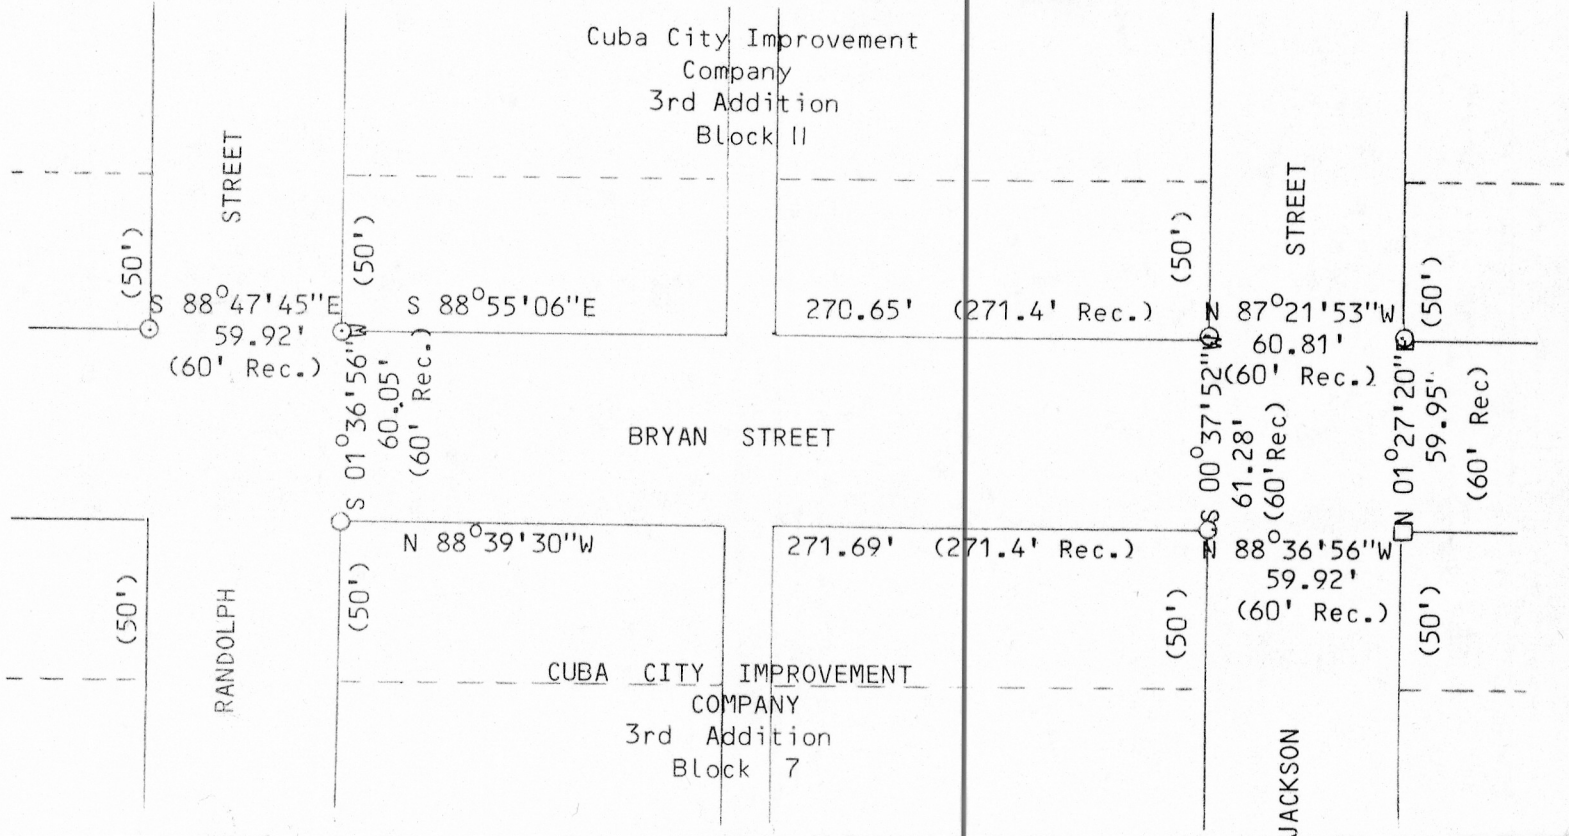

D. F. BURBACH MUNICIPAL & CIVIL ENGINEERS

Box 96B, HIGHWAY 80 SOUTH • PLATTEVILLE, WISCONSIN 53818 • (608) 348-3262