


JUL 31 1989

FILED

GRANT COUNTY
CLERK
RECEIVED

JUL 31 1989

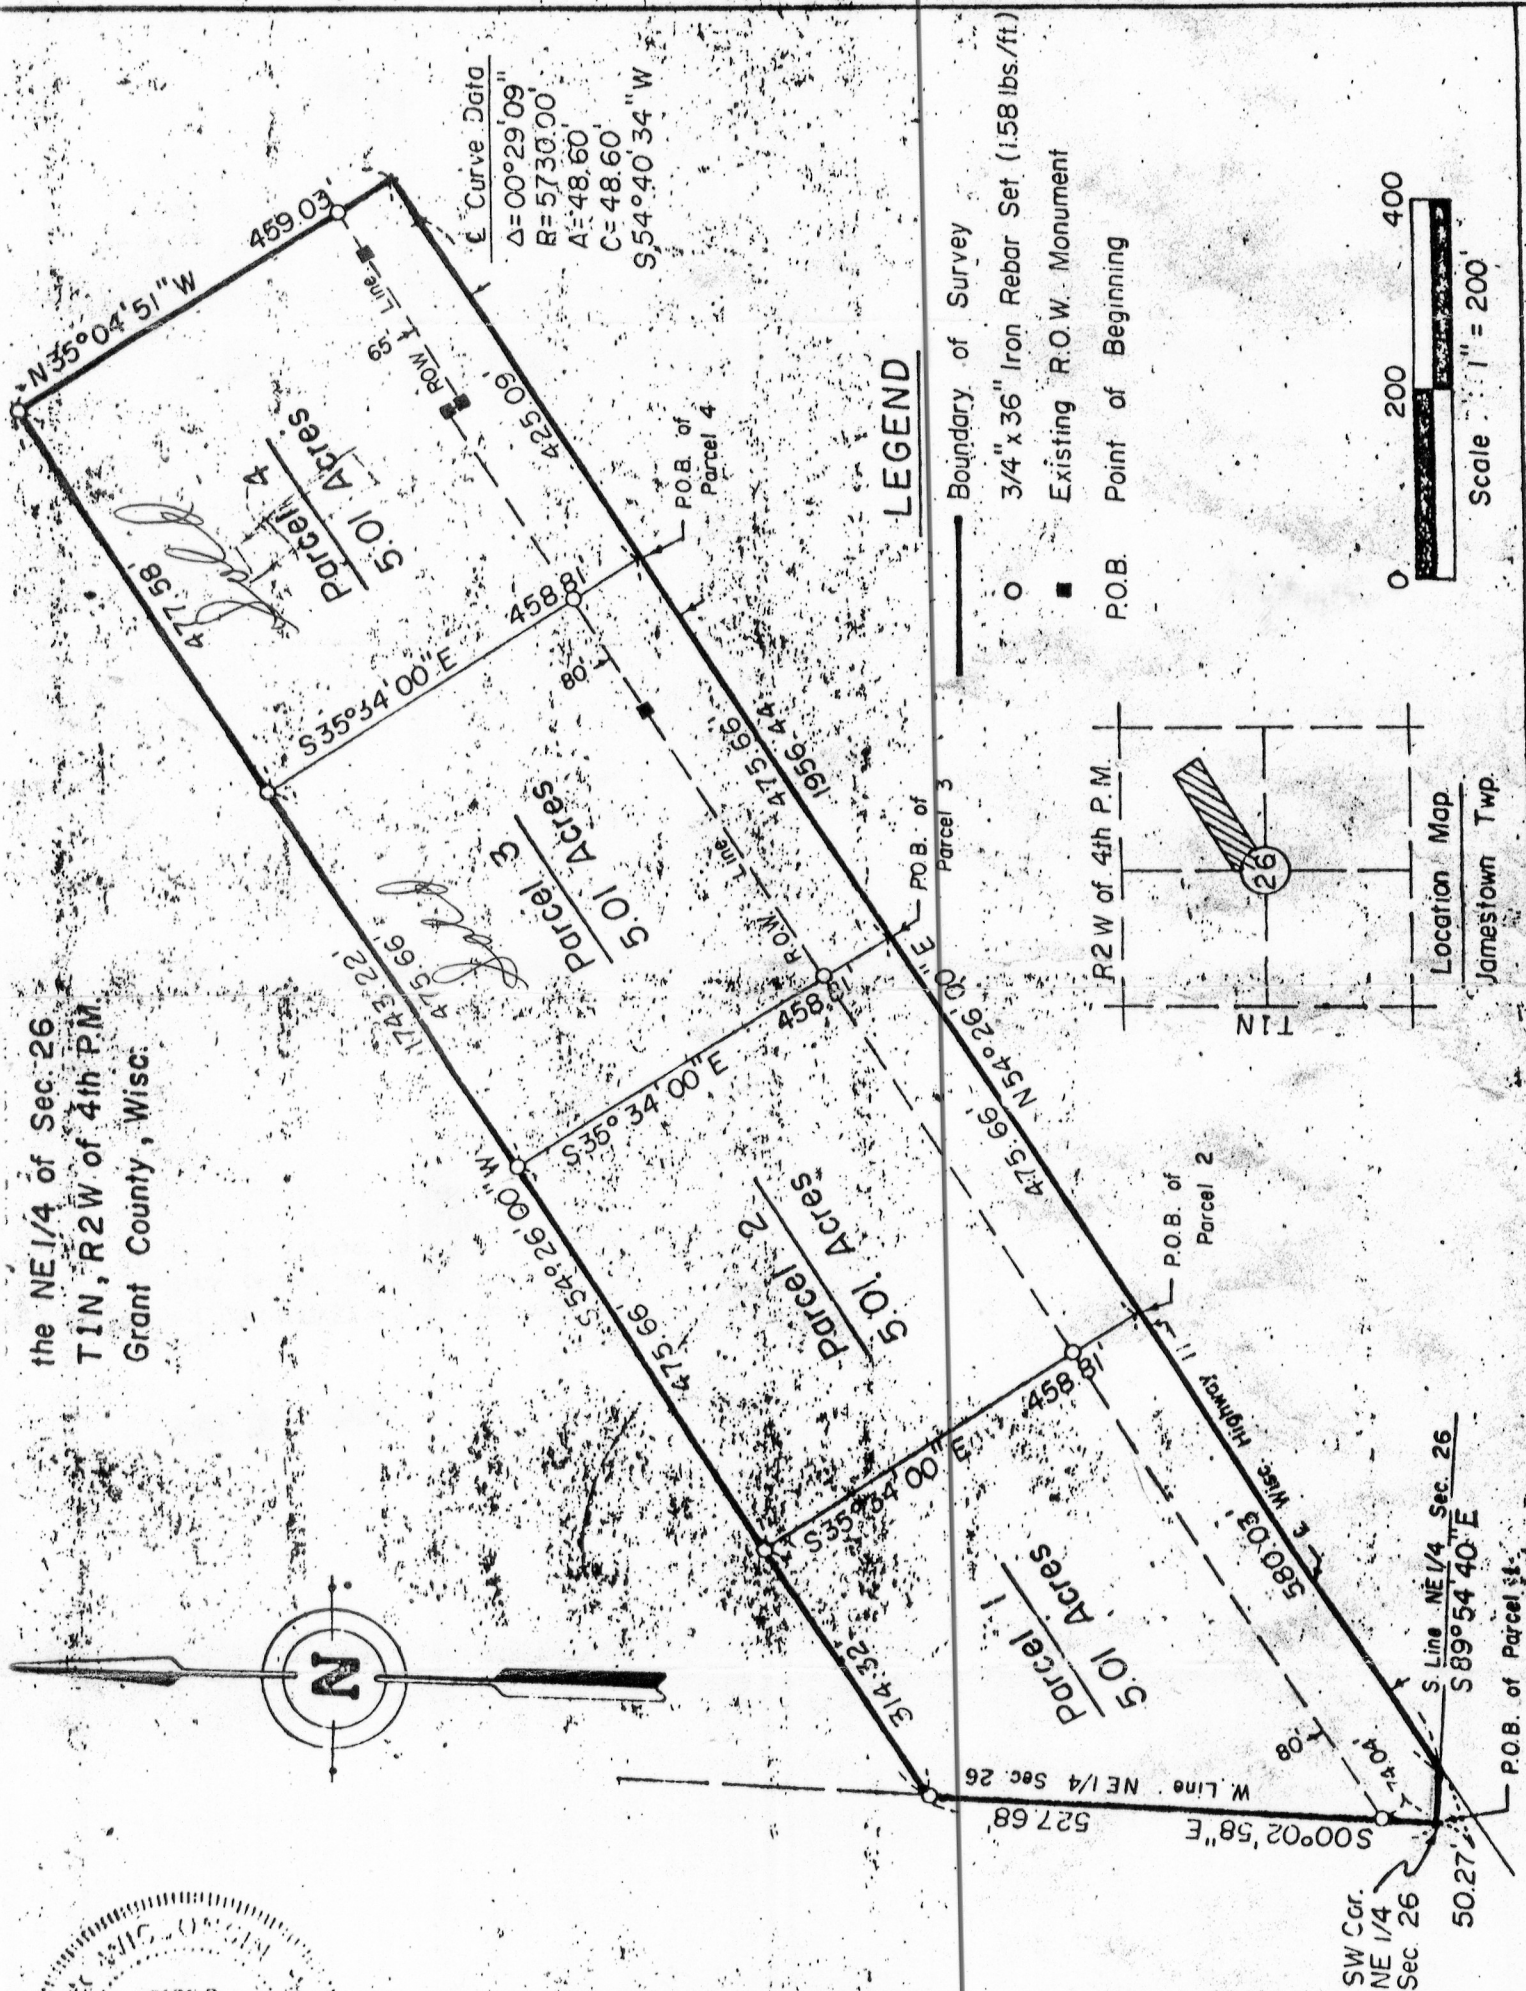

hereby certify that this SURVEY and PLAT was made by
me or under my direct personal supervision and that I
am a duly registered Land Surveyor under the laws of
the State of Wisc.

Carl B. Schoenhard, Jr.

Jan. 29, 1981
Wisc. Reg. No. S-1298

Sheet 1 of 3

Schoenhard & Associates
Professional Engineers
Land Surveyors

Drawn: REK Date: Jan. 29, 1981
Checked: CBS Approved: CBS
Surveyed: RHF, REK, MM, DLL, CBS
Plat No. 8-WI-81 Book: 4-J-80