


84

GRANT COUNTY CLERK
RECEIVED

AUG 2 1989

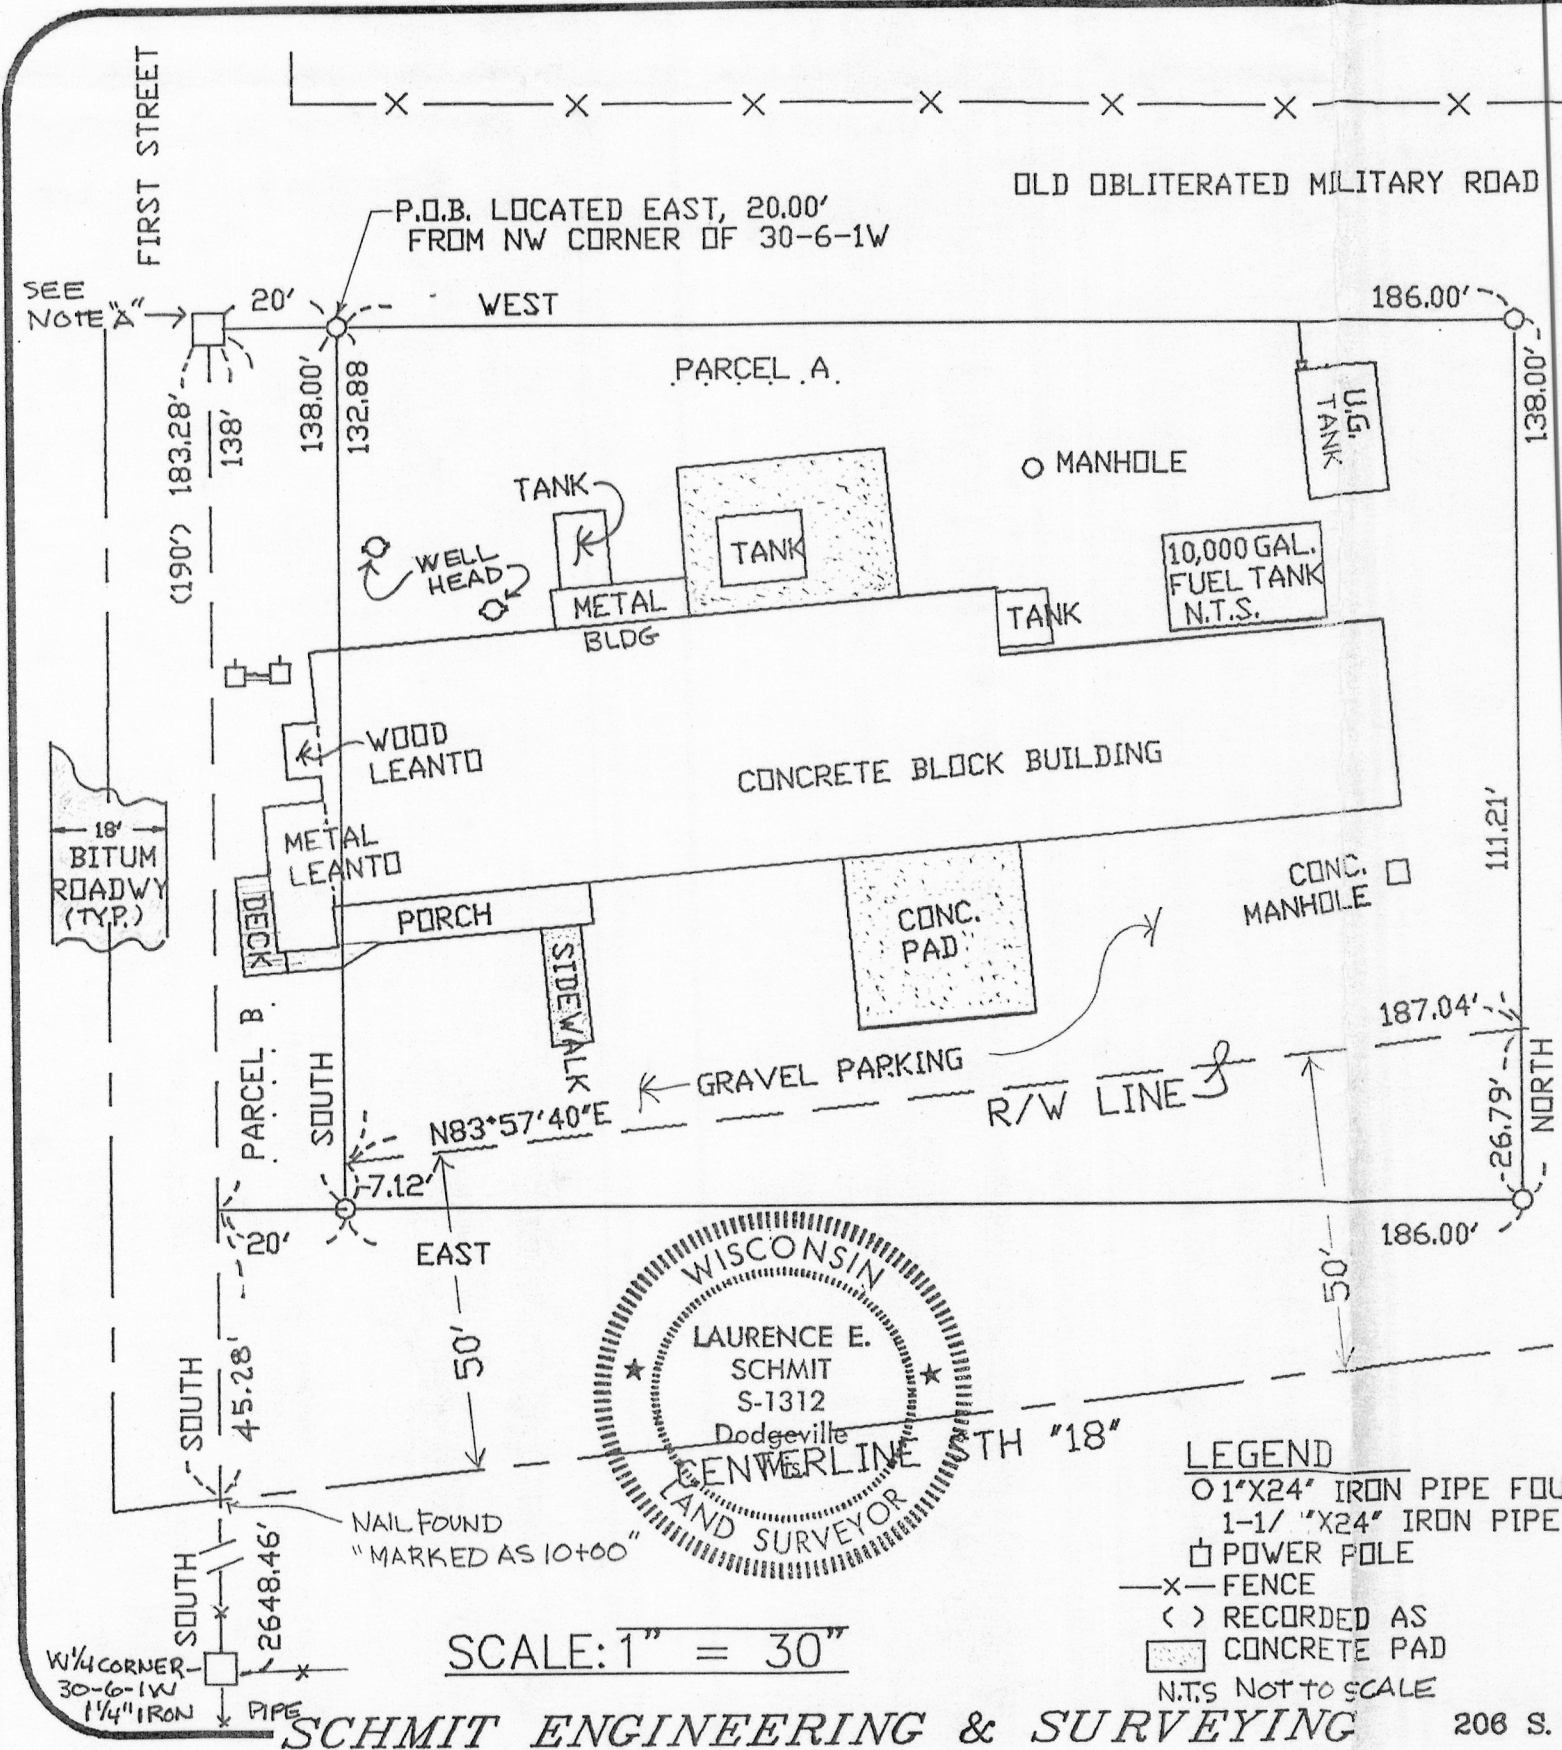

PLAT OF SURVEY:

FOR: JOE BURKE; % ATTY. PAUL ANGEL; % ATTY. TOM CLASEN

Parcel A Description:

A Parcel of land located in the NW1/4 of the NW1/4 of Section 30, T6N, R1W, Township of Wingville, Grant County, Wisconsin, described as follows:

Commencing at the NW Corner of said Section 30; thence East 20.00' to the point of beginning; thence South, 138.00'; thence East, 186.00'; thence North 138.00'; thence West, 186.00' to the Point of Beginning. Parcel is subject to an easement for St.H "18" as shown on the attached Plat of Survey.

Parcel B Description:

A Parcel of land located in the NW1/4 of the NW1/4 of Section 30, T6N, R1W, Township of Wingville, Grant County, Wisconsin, described as follows:

Beginning at the NW Corner of Said Section 30; thence South 138.00'; thence East, 20.00'; thence North 138.00'; thence West, 20' to the Point of Beginning. Parcel contains 2760 sq feet, (0.06336 acres) more or less.

88-4
2:36

SURVEYOR'S CERTIFICATE:

I hereby certify that I have made a survey according to the instructions furnished me and that the plat drawn hereon is a correct representation of that survey to the best of my knowledge and belief.

Laurence E. Schmit

Date: 12/15/88

Laurence E. Schmit RLS No. S-1312

NOTE "A" NW CORNER SECTION 30 ESTABLISHED AND MONUMENTED BY M. JANIAC (S-1454) ON A SURVEY DATED 7-20-83.

AREA PARCEL A 25668 SF (0.5893 AC +/-)
AREA PARCEL B 2760 SF (0.0634 AC +/-)

OFFICE DATA:

JOB I.D.	88S-87
SURVEY CREW:	LES & AW
FIELD BOOK NO.:	88-3
DWG. STORED:	ARCHIVE #
DRAWN BY:	LES
DRAWING NO.:	88087A1 OF 1
DATA FILE NO.:	IBM 88-3

PLAT BEARING ARE REFERENCED TO THE WEST LINE OF THE NW 1/4 OF SECTION 30, T6N, R1W WHICH LINE IS ASSUMED TO BE NORTH

SCHMIT ENGINEERING & SURVEYING

206 S. IOWA STREET - DODGEVILLE, WI 53533

PHONE (608)-935-2721