

SURVEY PLAT



Bearings are referenced to the East line of Section 09, T4N, R3W, Grant County Wisconsin assumed to bear N 01° 02' 47" W

LEGEND

- △ FOUND # 6 BAR
- ▲ SET # 6 BAR
- FOUND 1" PIPE
- SET 1" PIPE
- FOUND # 10 BAR
- SET # 10 BAR
- FOUND 2" PIPE
- SET 2" PIPE

Surveyed for:
Federal Land Bank
Lancaster, WI




() Recorded bearing and distance

Scale: 1" = 50'

SEP 26 1989

Volumn 565 Page 146

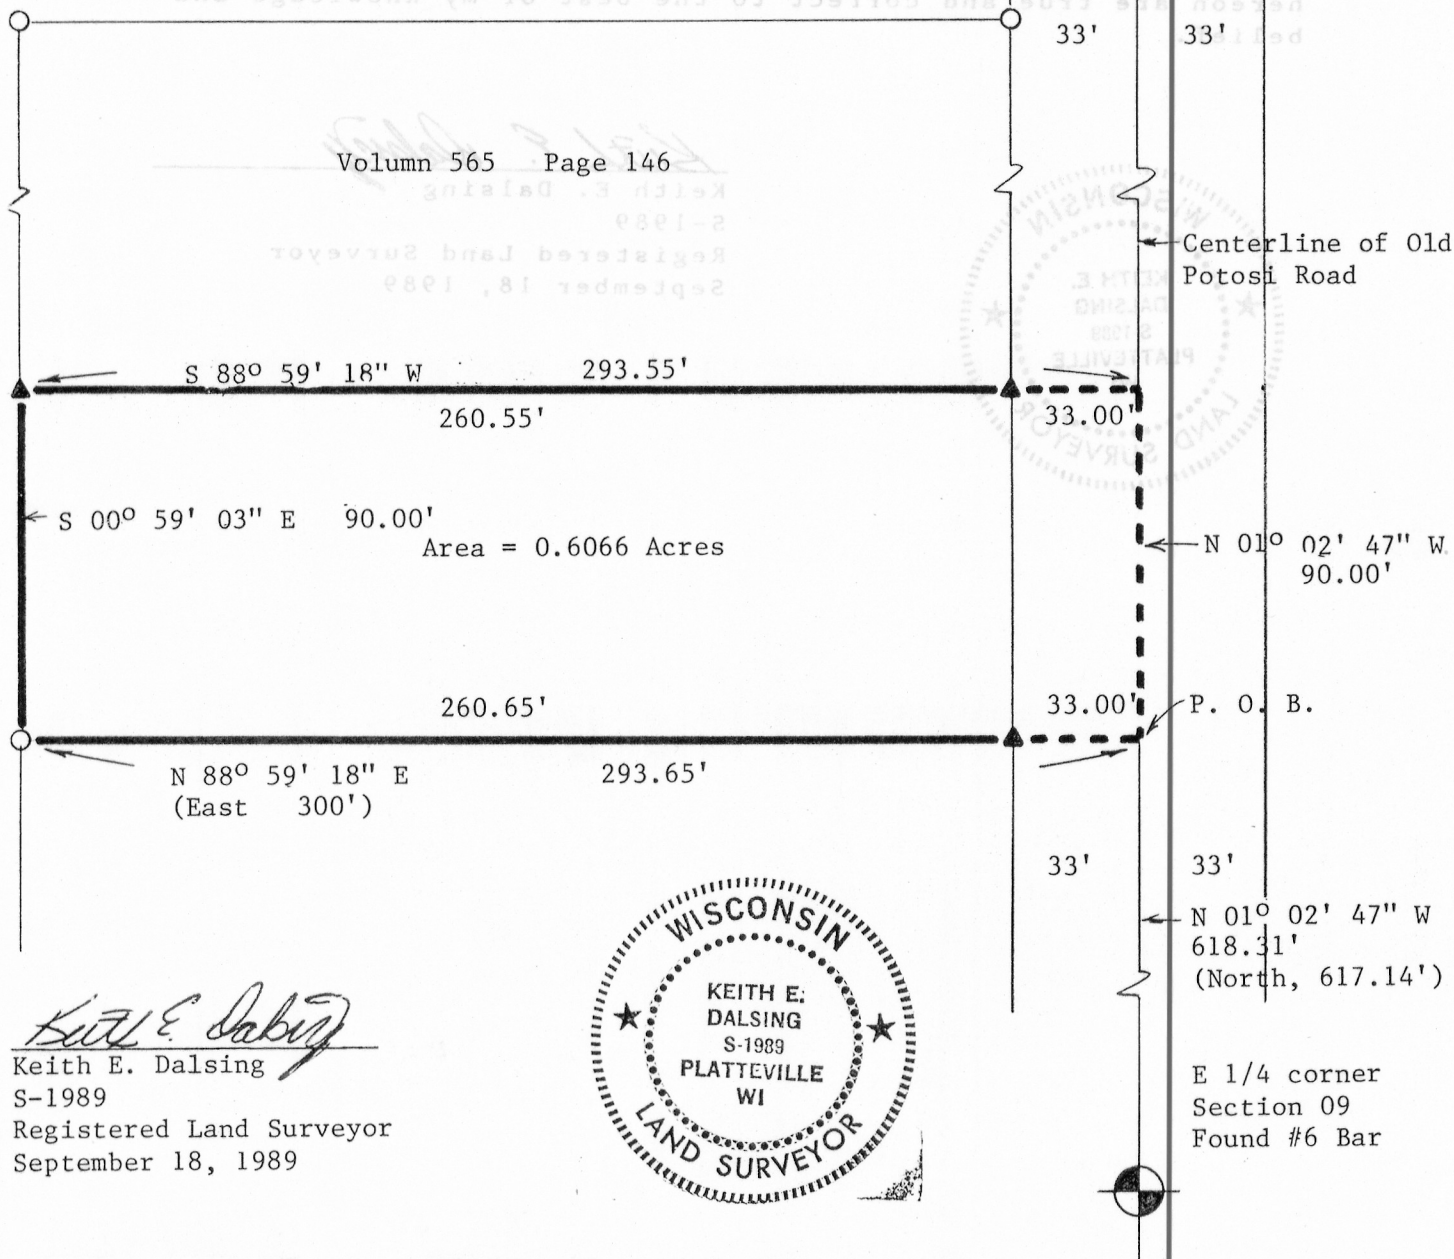

Keith E. Dalsing
Keith E. Dalsing
S-1989
Registered Land Surveyor
September 18, 1989

D. F. BURBACH MUNICIPAL & CIVIL ENGINEERS

LEGAL DESCRIPTION

I, Keith E. Dalsing, Registered Land Surveyor, hereby certify that I have surveyed a parcel of land located in the Southeast 1/4 of the Northeast 1/4 of Section 9, T4N, R3W, Grant County Wisconsin, described as follows:

Commencing at the East 1/4 corner of Section 9, T4N, R3W, Grant County Wisconsin; thence North 01-02-47 West, 618.31' along the East line of the Southeast 1/4 of the Northeast 1/4 of said Section 9 to the Southeast corner of lands described in Volume 565, Page 146 in the Grant County Registry and to the point of beginning; thence North 01-02-47 West, 90.00'; thence South 88-59-18 West 293.55'; thence South 00-59-03 East 90.00' to the Southwest corner of lands described in Volume 565, Page 146 in the Grant County Registry; thence North 88-59-18 East 293.65' to the point of beginning.

Said parcel contains 0.6066 acres including right-of-ways and is subject to any and all easements and right-of-ways of record.

I further certify such survey and the representation thereof hereon are true and correct to the best of my knowledge and belief.



Keith E. Dalsing
Keith E. Dalsing
S-1989
Registered Land Surveyor
September 18, 1989