



TERWILLIGER SURVEY

SCALE: 1" = 50'

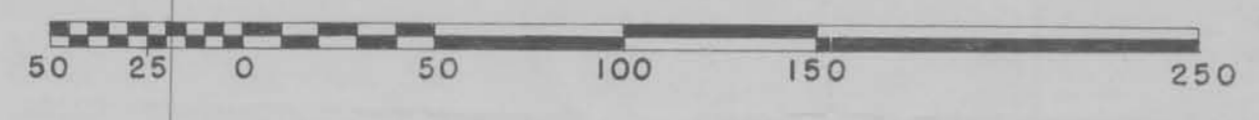


LEGEND:

- 1" X 24" IRON PIPE PLACED BY THIS SURVEY
- ⊕ CHISEL MARK MADE BY THIS SURVEY
- IRON PIPE PLACED BY PREVIOUS SURVEY

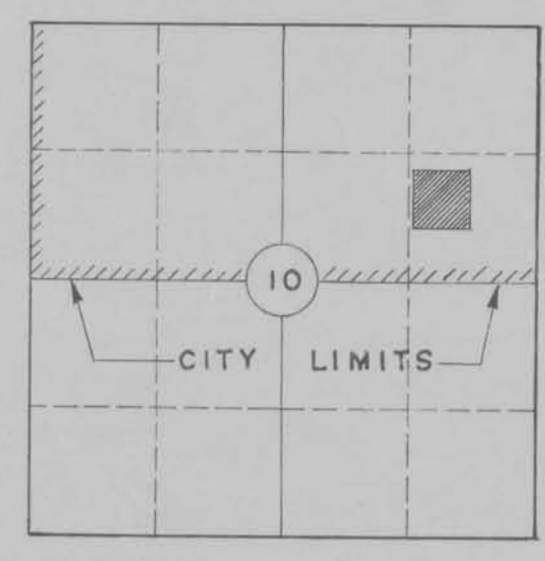

LOCATION DIAGRAM

SECTION 10, T 4 N, R 3 W,
GRANT COUNTY, WISCONSIN.
SCALE: 1" = 2000'

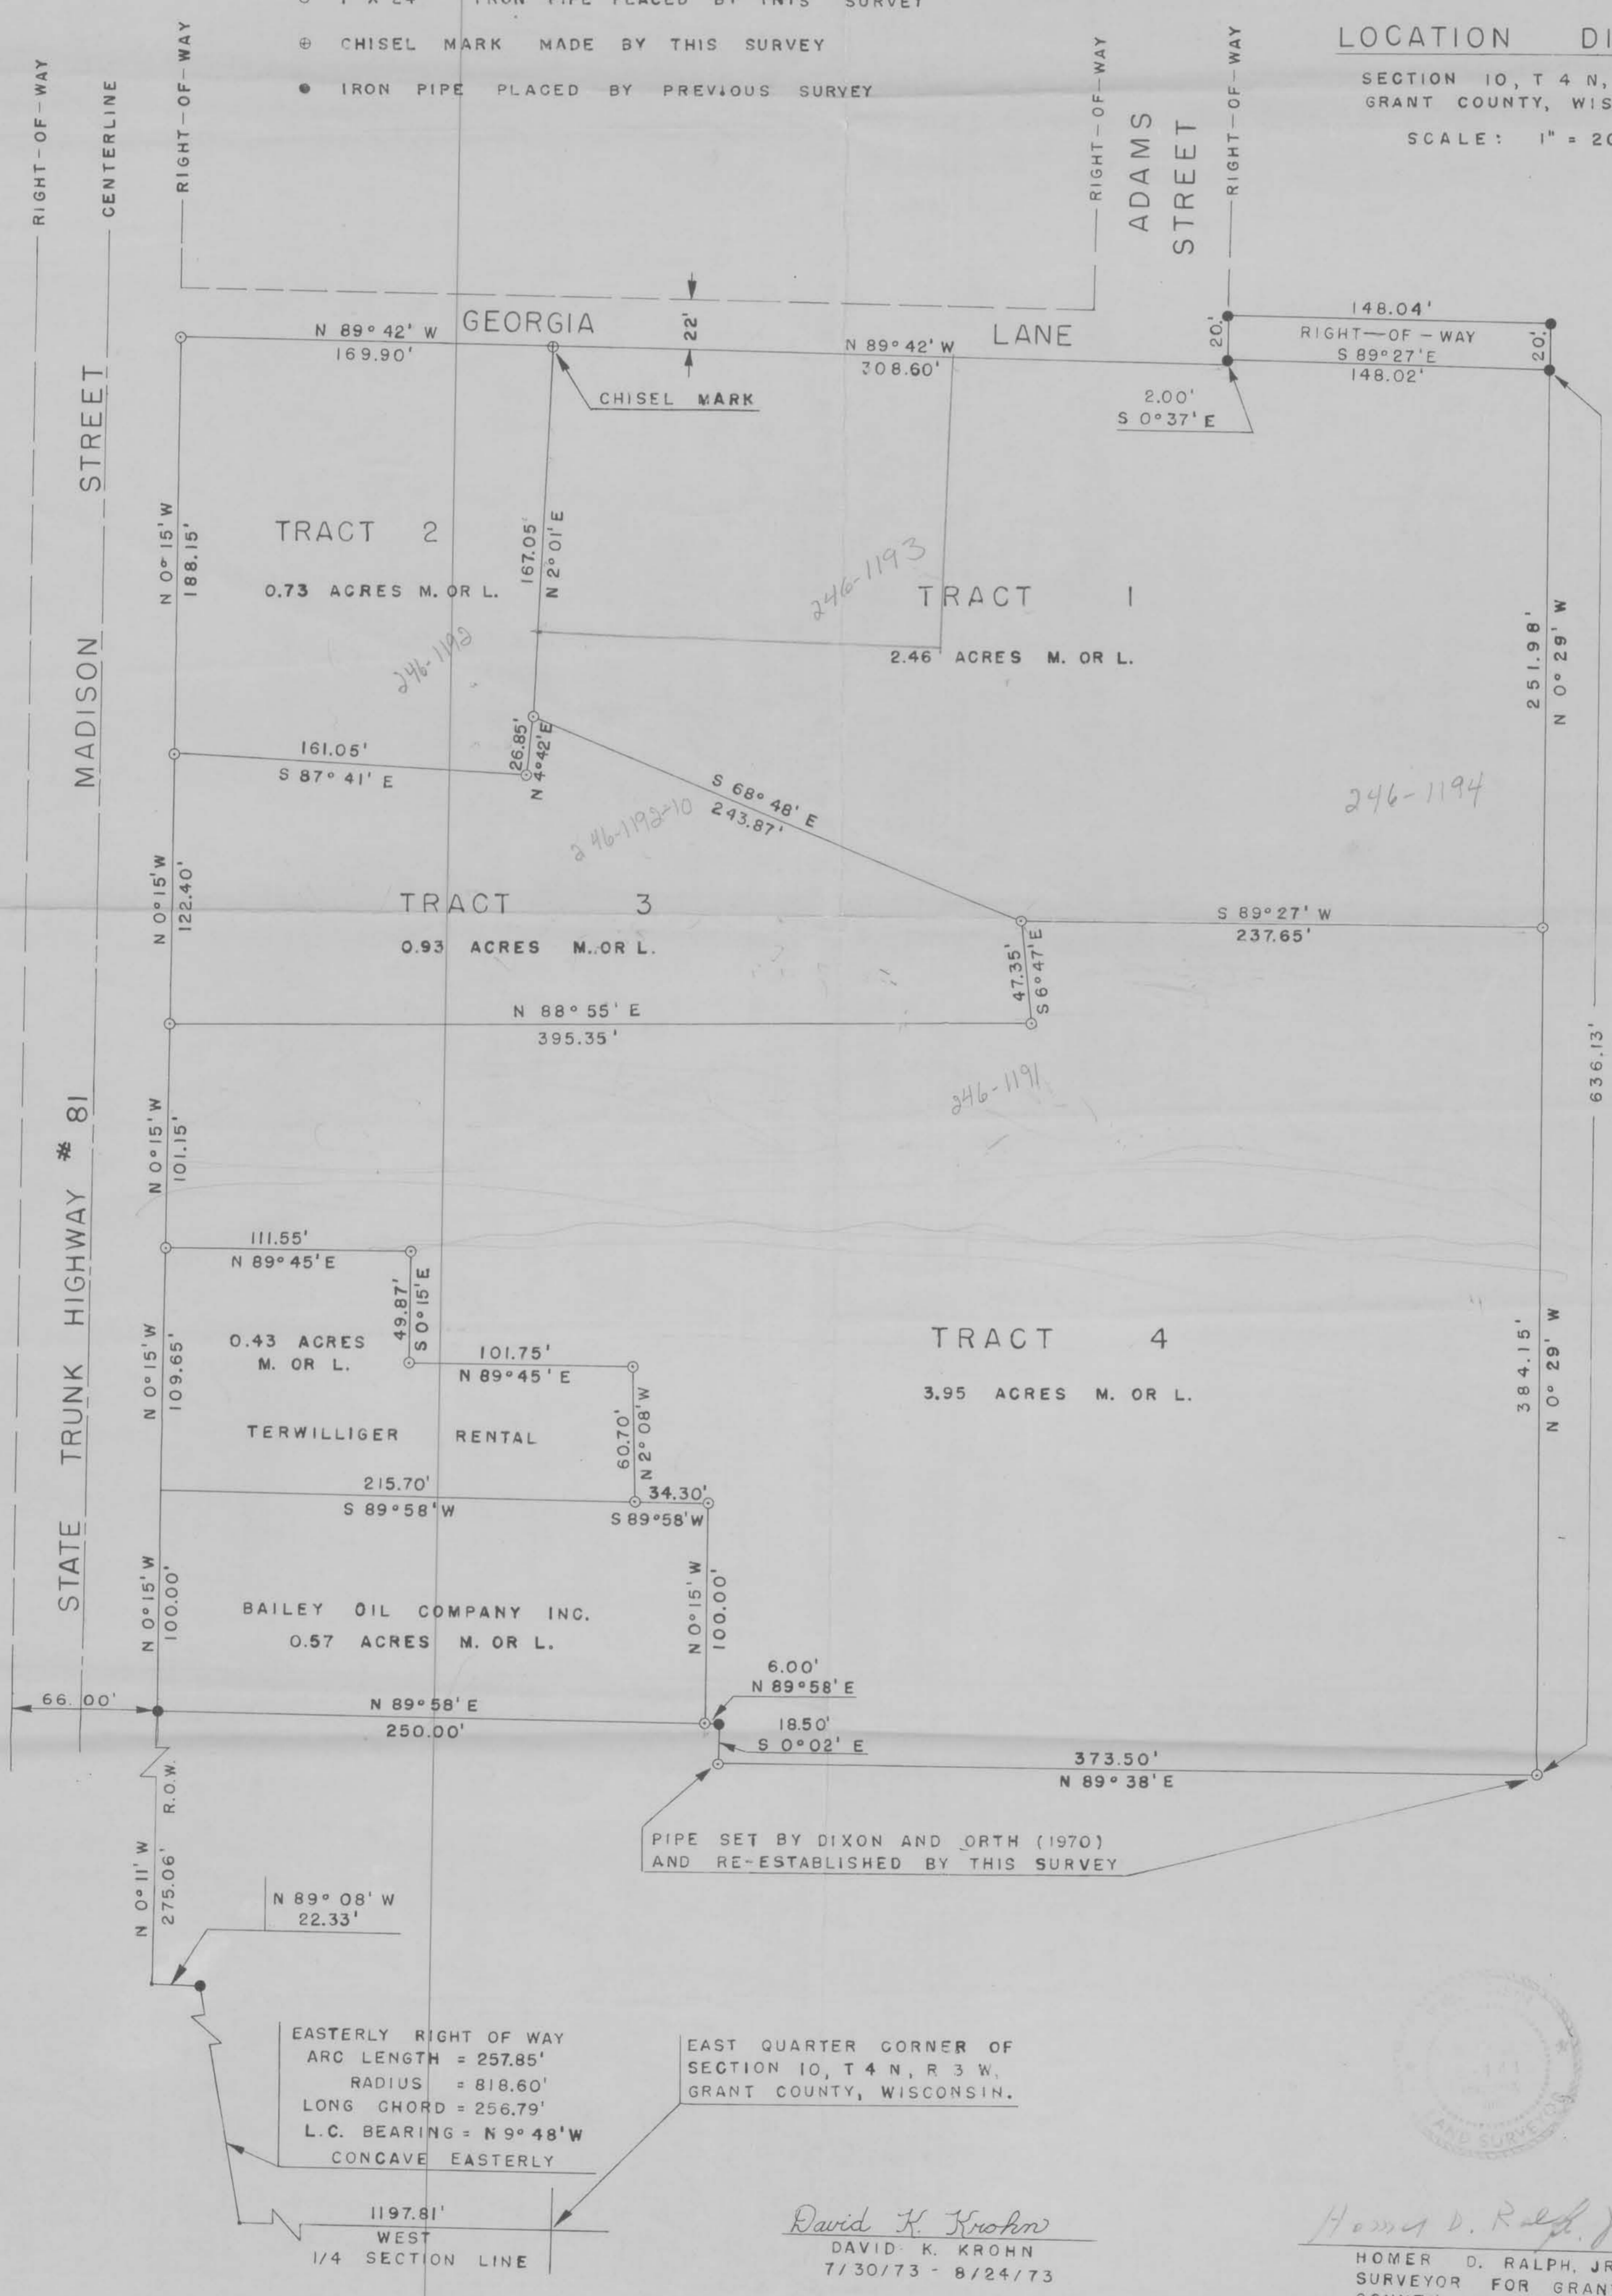

David K. Krohn
DAVID K. KROHN
7/30/73 - 8/24/73

Homer D. Ralph, Jr.
HOMER D. RALPH, JR.
SURVEYOR FOR GRANT COUNTY, WISCONSIN.