


NF 176

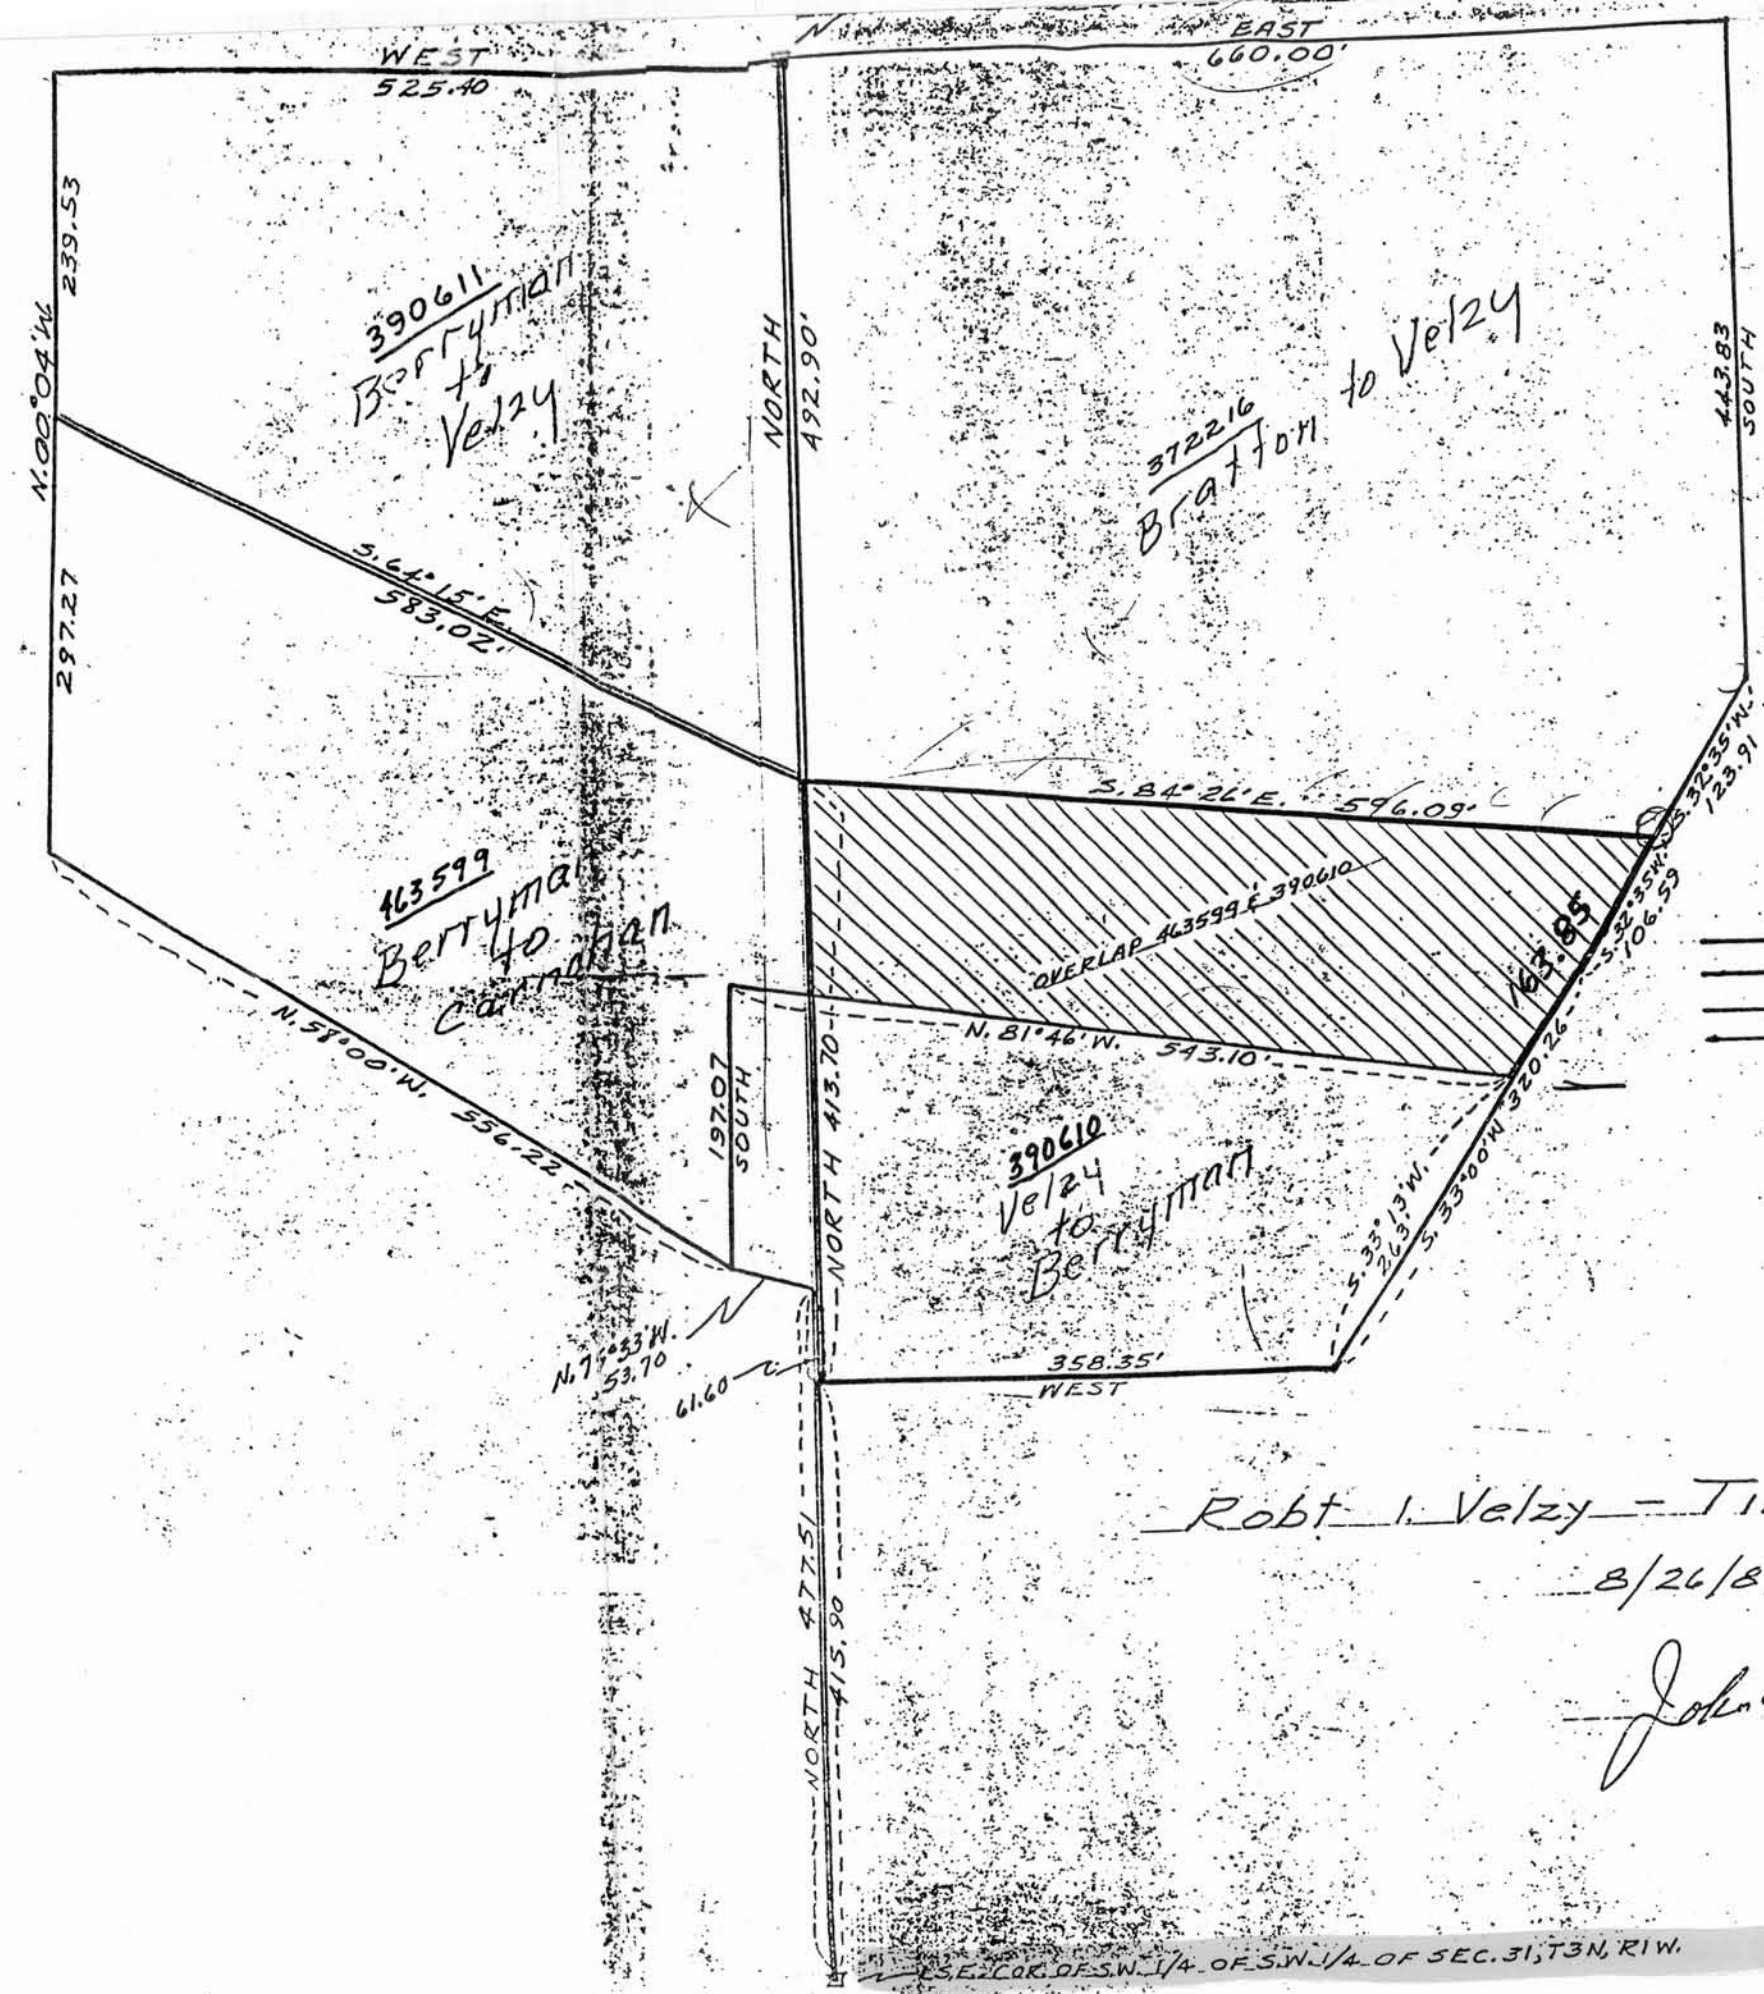

- SCALE: 1" = 100'
- DOC. # 163599
 - DOC. # 390610
 - DOC. # 390611
 - DOC. # 372216

Robt. I. Velzy - Timber Parcel

8/26/87

John F. Orth RLS-340

E.S.E. COR. OF S.W. 1/4 OF S.W. 1/4 OF SEC. 31, T3N, R1W.

T/30
G/32