

Muscooda 1wp  
NF 206

SURVEY PLAT  
WOODLAND CONSULTANTS, INC.

SURVEY FOR: Larry Arneson

May 15, 1980

Sheet 1 of 2

A SURVEY OF A LINE DESCRIBED AS FOLLOWS:

Commencing at an existing stone monument at the Southwest Corner of the Southeast Quarter (SE $\frac{1}{4}$ ) of Section 11, T. 8 N., R. 1 W., Grant County, Wisconsin; Thence North, 1676.64 feet; Thence East, 1079.43 feet; Thence N 54°-34'-00" E, 264.06 feet to an existing 1 inch diameter iron pipe and the point of beginning;

Thence N 0°-03'-00" W, 440.96 feet to an existing 1 inch diameter iron pipe;  
Thence N 54°-35'-08" E, 24.95 feet to a 1 inch diameter iron pipe in an existing fenceline;  
Thence N 0°-19'-14" E, 869.82 feet to a 1 inch diameter iron pipe on the Southerly right-of-way limit of the Chicago, Milwaukee, St. Paul & Pacific Railroad and the end of said line;

The above described line being located partly in the Northwest Quarter (NW $\frac{1}{4}$ ) of the Southeast Quarter (SE $\frac{1}{4}$ ) and partly in the Southwest Quarter (SW $\frac{1}{4}$ ) of the Northeast Quarter (NE $\frac{1}{4}$ ), all in Section 11, T. 8 N., R. 1 W., Grant County, Wisconsin;

I certify that I have surveyed the above described Line and that the following Plat is an accurate survey and a true representation thereof and correctly shows the correct measurements thereof to the best of my knowledge and belief.

Dated this 20th day  
of May, 1980  
Richland Center, Wisconsin

*Kenneth A. Kerst, Jr.*  
Kenneth A. Kerst, Jr.  
Registered Land Surveyor S-1385



234.001

MAY 30 1980

# SURVEY PLAN

Survey for: Larry Arneson


May 15, 1980

Sheet 2 of 2

Located partly in the Northwest Quarter (NW 1/4) of the Southeast Quarter (SE 1/4) and partly in the Southwest Quarter (SW 1/4) of the Northeast Quarter (NE 1/4), all in Section 11, T. 8 N., R. 1 W., Grant County, Wisconsin.

Wisconsin State Trunk  
Highway "133"

Chicago, Milwaukee, St. Paul  
& Pacific Railroad



Scale: 1" = 200'

**LEGEND:**

- 1" Diameter iron pipe found.
- 1" Diameter x 24" iron pipe weighing 1.13 lbs. lin. ft. placed.
- x— Existing fence line.
- Stone monument found.

N 0° 19' 14" E  
869.82'

N 54° 35' 08" E  
24.95'

N 0° 03' 00" W  
440.96'

Gravel driveway

Survey for Larry Arneson by  
Hovelsrud Consulting  
Assoc. Ltd.  
January 8, 1980.

Grant County Trunk  
Highway "G"

N 54° 34' 00" E  
264.06'

North 1676.64'  
East 1079.43'



SW Corner of  
SE 1/4, Section 11.  
Stone monument.



*Kenneth A. Kerst, Jr.*

Kenneth A. Kerst, Jr.  
Registered Land Surveyor S-1385

**WOODLAND CONSULTANTS, INC.**

RICHLAND COUNTY BANK BUILDING, RICHLAND CENTER, WISCONSIN