


PLAT OF SURVEY

FOR: OWEN WIEDERHOLT
HAZEL GREEN, WI.

BY: BLACKHAWK ENGINEERING LTD.
112 EAST MAIN ST.
REWEY, WI. 53580

SHEET 1/2

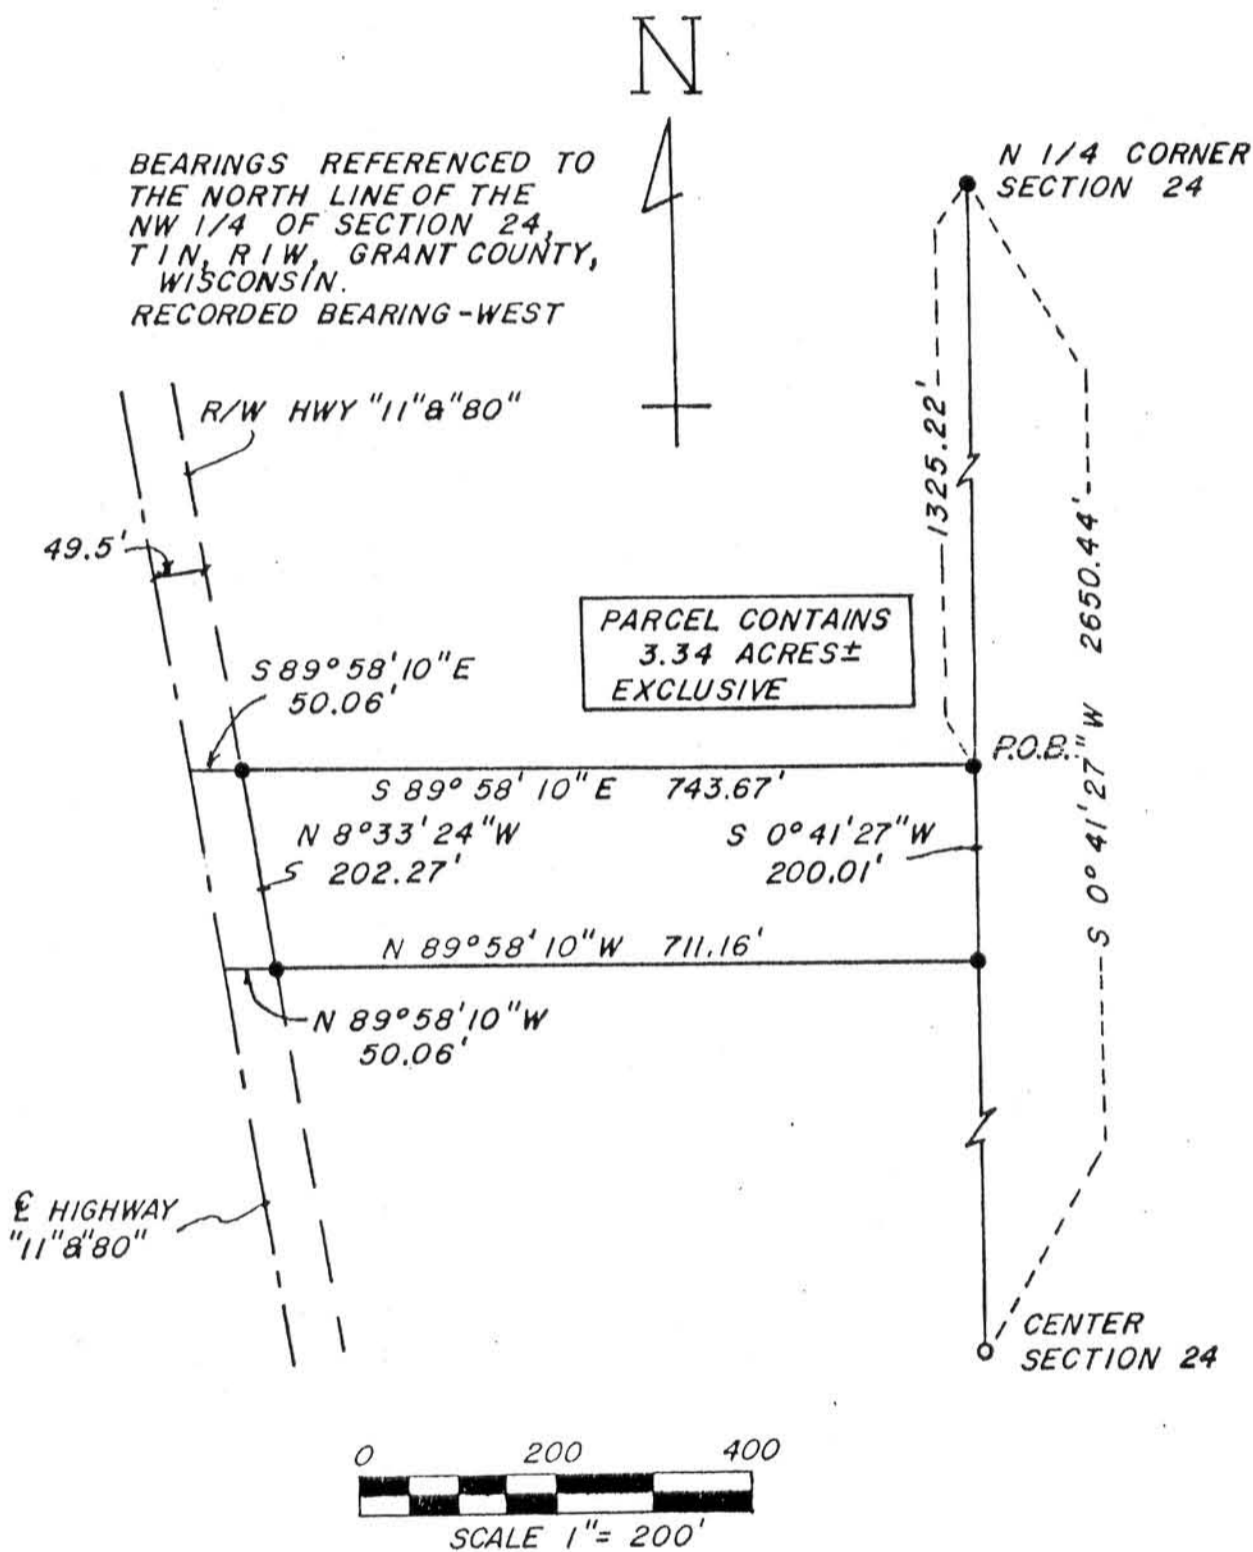

LEGEND

- #5 rebar found ○
- 1" X 24" iron pipe set ●
- 1.13 lb/ft min wt
- centerline highway — — — — —
- right of way — — — — —

SURVEY

FIELD CREW SJK, JWH
 DATE 10/16/88
 FIELD BOOK 3-87
 DRAWN BY SJK
 DATE 12/1/88

