


3.05 acre

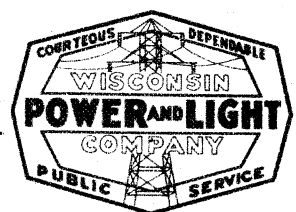

PROPERTY SURVEY
SUBSTATION

LOCATION PLATTEVILLE, WIS.

SCALE 1" = 100'

DATE 7/24/51 DR BY K.C.P. APPROVED *[Signature]* CHIEF ENGINEER

REVISED _____ DWG NO. H-1987A