


SHEET 3/3
SBD 8330
right-of-way
centerline

unplatted lands

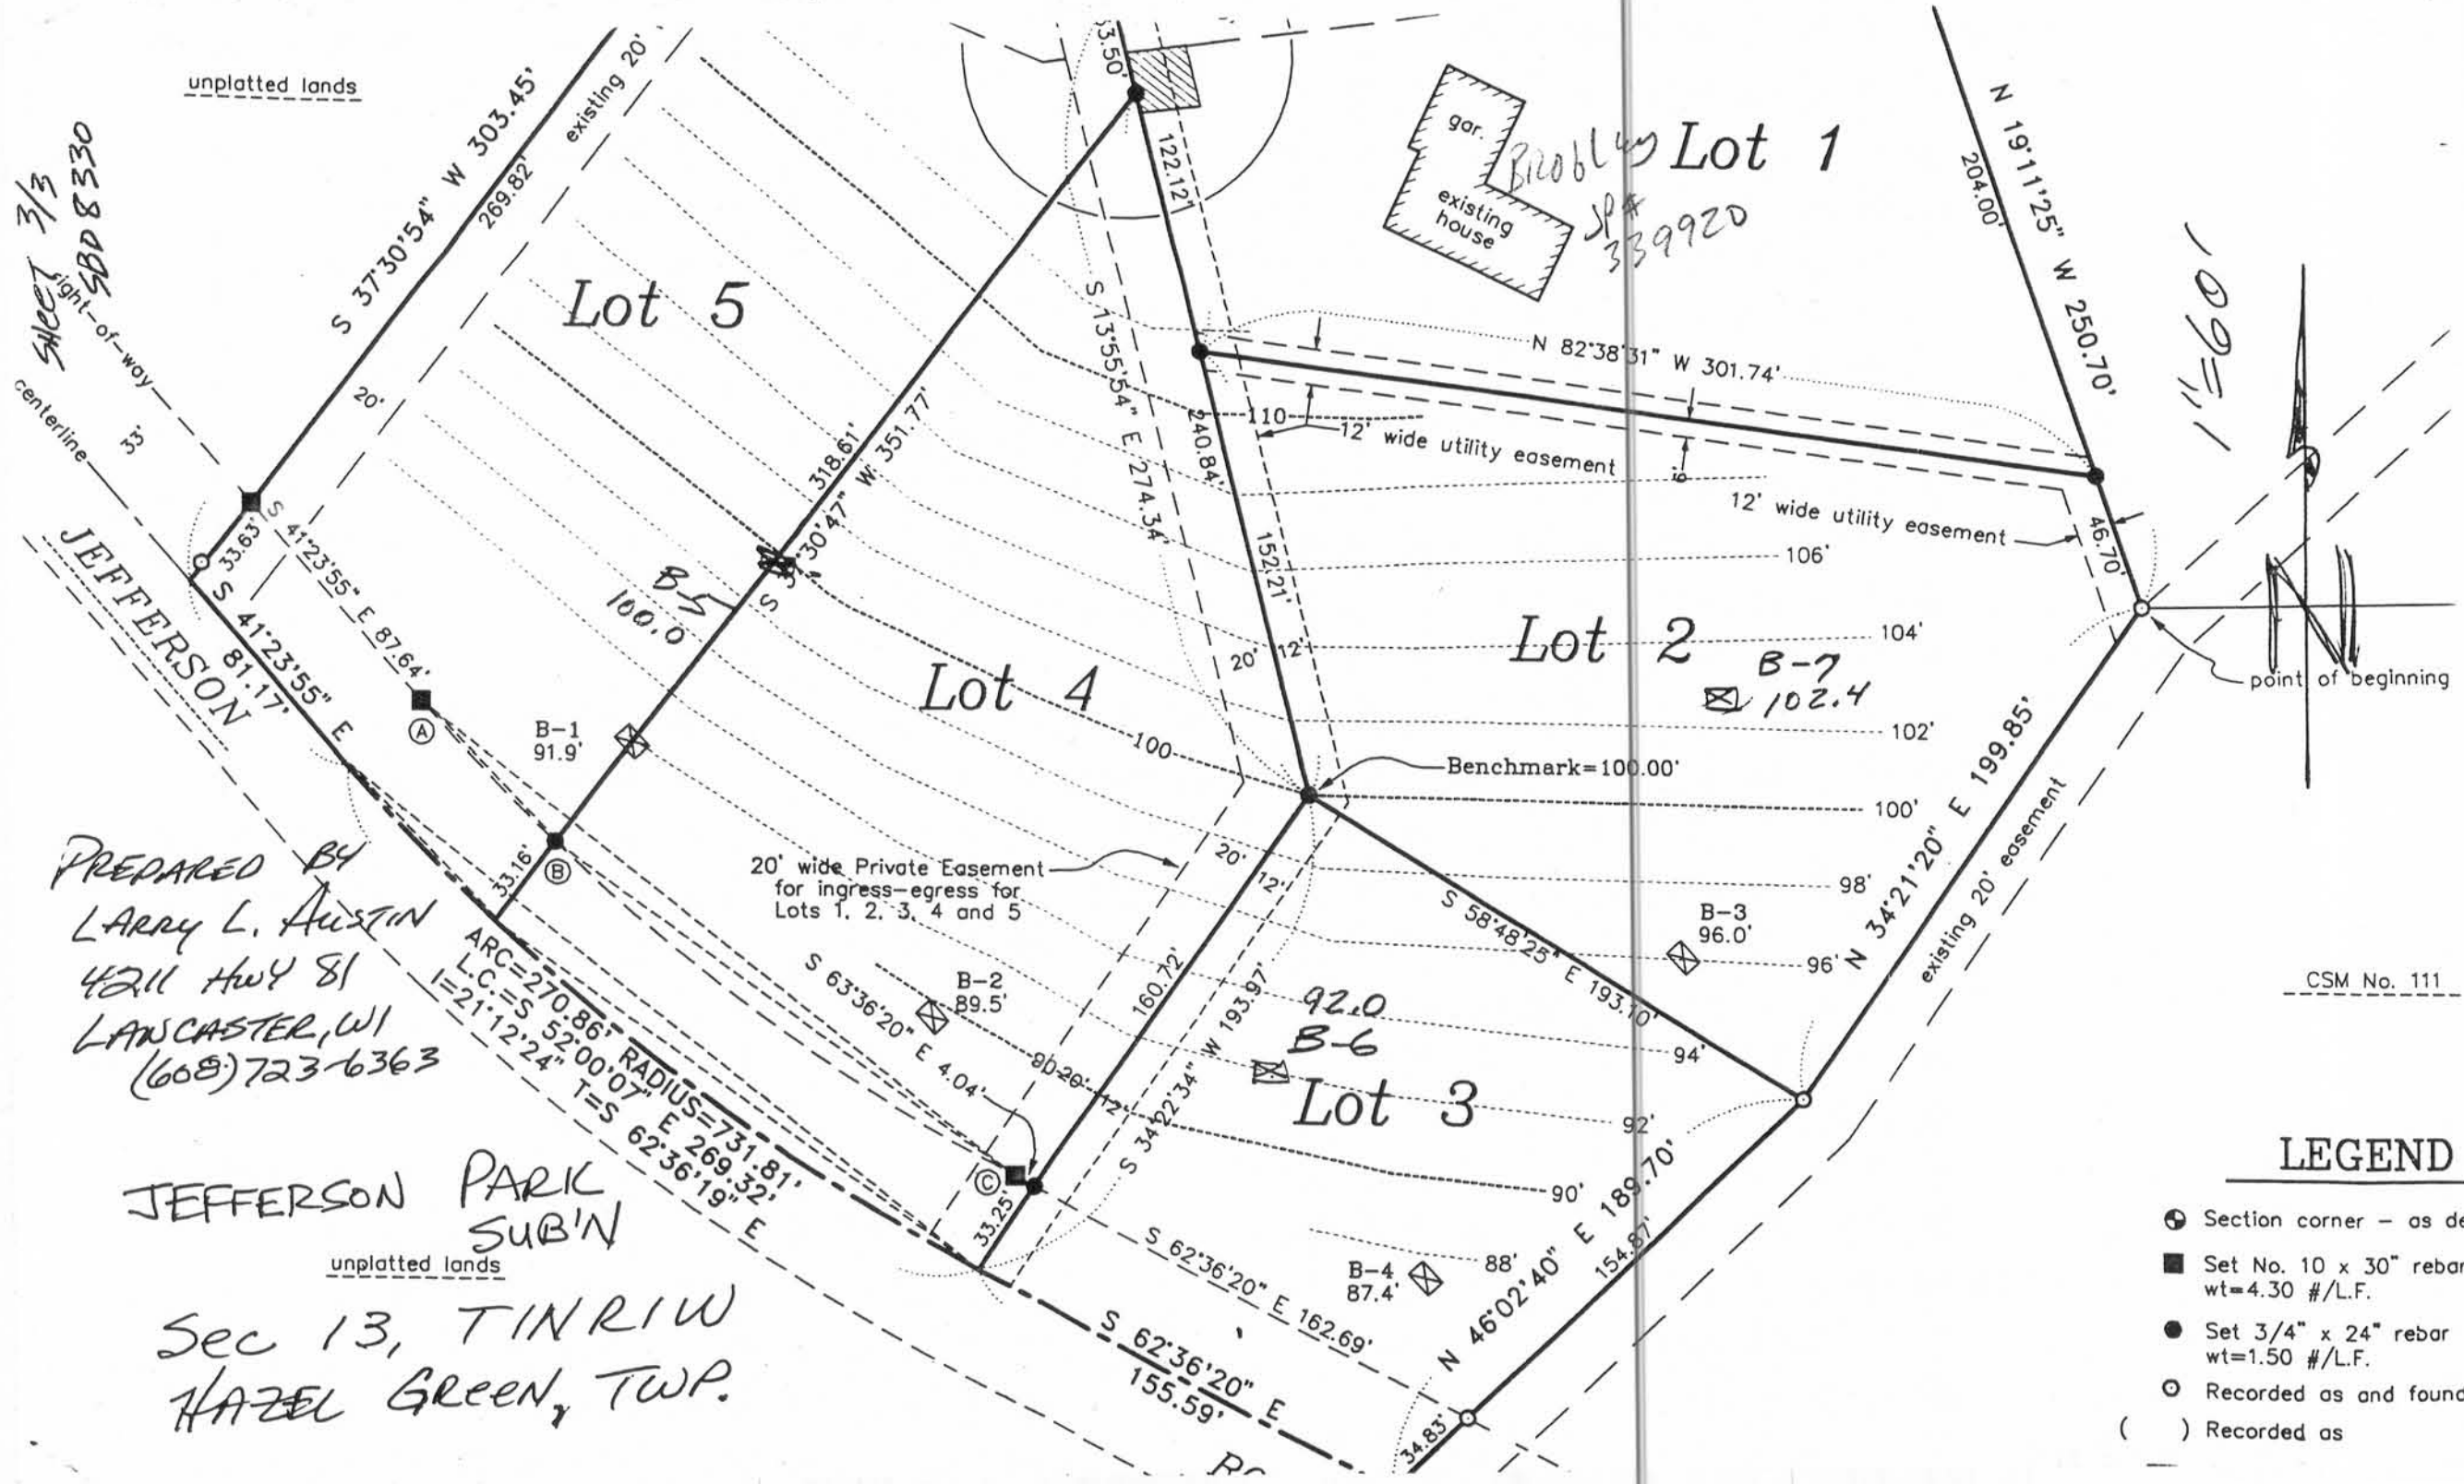

PREPARED BY
LARRY L. AUSTIN
4211 HWY 81
LANCASTER, WI
(608) 723-6363

JEFFERSON PARK
SUBIN
unplatted lands

Sec 13, T1N R1W
HAZEL GREEN, TWP.

CSM No. 111

LEGEND

- ⊙ Section corner - as de
- Set No. 10 x 30" rebar wt=4.30 #/L.F.
- Set 3/4" x 24" rebar wt=1.50 #/L.F.
- Recorded as and found
- () Recorded as