



Sec 29 T5N R3W

PLAT OF SURVEY FOR ROBERTA PUEMER

REC'D APR 8 199

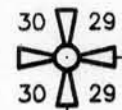

WEST 1/4 CORNER, SECTION 29
GRANT COUNTY ALUMINUM MONUMENT
FOUND

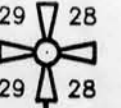

EAST 1/4 CORNER, SECTION 29
T5N R3W, 4TH P.M., GRANT CO., WI
NO. REBAR FOUND WITH GRANT COUNTY
ALUMINUM CAP
POINT OF BEGINNING

DESCRIPTION:

A PARCEL OF LAND LOCATED IN THE SOUTH 1/2 OF SECTION 29, TOWN 5 NORTH RANGE 3 WEST OF THE 4TH P.M., GRANT COUNTY, WISCONSIN, SAID PARCEL BEING MORE PARTICULARLY DESCRIBED AS FOLLOWS:
 COMMENCING AT THE EAST 1/4 CORNER OF SAID SECTION 29, SAID CORNER BEING THE POINT OF BEGINNING;
 THENCE S 00°24'09" W 1298.07' ALONG THE EAST LINE OF SAID SECTION 29 TO THE NORTHWESTERLY R.O.W. LINE OF QUARRY ROAD AND THE NORTHWESTERLY MEANDER LINE OF THE GRANT RIVER;
 THENCE SOUTHWESTERLY 343.89' ON THE ARC OF A CURVE CONCAVE SOUTHEASTERLY HAVING A RADIUS OF 842.17' AND A LONG CHORD WHICH BEARS S 59°17'07" W 341.51' ALONG SAID R.O.W. AND MEANDER LINE;
 THENCE S 47°35'13" W 195.01' ALONG SAID R.O.W. AND MEANDER LINE;
 THENCE S 50°29'36" W 232.40' ALONG SAID R.O.W. AND MEANDER LINE;
 THENCE SOUTHWESTERLY 258.72' ON THE ARC OF A CURVE CONCAVE EASTERLY HAVING A RADIUS OF 399.30' AND A LONG CHORD WHICH BEARS S 31°55'54" W 254.21' ALONG SAID R.O.W. AND MEANDER LINE;
 THENCE S 13°22'11" W 189.99' ALONG SAID R.O.W. AND MEANDER LINE;
 THENCE SOUTHWESTERLY 176.45' ON THE ARC OF A CURVE CONCAVE NORTHWESTERLY HAVING A RADIUS OF 337.03' AND A LONG CHORD WHICH BEARS S 28°22'05" W 174.44';
 THENCE S 43°21'58" W 129.51' ALONG SAID R.O.W. AND MEANDER LINE;
 THENCE SOUTHWESTERLY 137.23' ON THE ARC OF A CURVE CONCAVE NORTHWESTERLY HAVING A RADIUS OF 270.09' AND A LONG CHORD WHICH BEARS S 57°55'17" W 135.76' ALONG SAID R.O.W. AND MEANDER LINE;
 THENCE S 72°28'35" W 71.11' ALONG SAID R.O.W. AND MEANDER LINE;
 THENCE SOUTHWESTERLY 153.83' ON THE ARC OF A CURVE CONCAVE SOUTHEASTERLY HAVING A RADIUS OF 289.39' AND A LONG CHORD WHICH BEARS S 57°14'54" W 152.02' ALONG SAID R.O.W. AND MEANDER LINE;
 THENCE S 42°01'13" W 89.91' ALONG THE MEANDER LINE TO THE SOUTH LINE OF SAID SECTION 29;
 THENCE N 88°58'50" W 1329.73' ALONG SAID SOUTH LINE TO THE SOUTH 1/4 CORNER THEREOF;
 THENCE N 89°13'09" W 248.08' ALONG THE SOUTH LINE OF SAID SECTION 29;
 THENCE N 12°56'02" E 1193.74' TO A NO. 6 REBAR;
 THENCE N 05°45'26" E 253.07' TO A NO. 6 REBAR;
 THENCE N 05°45'26" E 253.07' TO A NO. 6 REBAR;
 THENCE S 89°48'47" E 570.58' TO A NO. 6 REBAR;
 THENCE N 20°36'58" E 505.33' TO A NO. 6 REBAR;
 THENCE N 09°12'43" E 761.37' TO THE EAST-WEST 1/4 LINE OF SAID SECTION 29;
 THENCE S 89°16'28" E 1761.84' ALONG SAID EAST-WEST 1/4 LINE TO THE POINT OF BEGINNING.

ALSO INCLUDING ALL THAT LAND BETWEEN THE ABOVE DESCRIBED MEANDER LINE AND THE GRANT RIVER.

SURVEYOR'S CERTIFICATE:

I, LARRY L. AUSTIN, REGISTERED WISCONSIN LAND SURVEYOR, DO HEREBY CERTIFY THAT THE ABOVE DESCRIPTION WAS SURVEYED BY ME OR UNDER MY DIRECT SUPERVISION, ALL IN ACCORDANCE WITH THE INSTRUCTIONS OF ROBERTA PUEMER, AND TO THE BEST OF MY KNOWLEDGE AND BELIEF, THIS PLAT IS AN ACCURATE REPRESENTATION THEREOF DATED THIS 23RD DAY OF MARCH, 1998.

Larry L. Austin
 LARRY L. AUSTIN, S-1903



SURVEYOR'S NOTES:

1. THE R.O.W. OF QUARRY ROAD WAS ESTABLISHED FROM THE EXISTING CENTERLINE.
2. THIS SURVEY IS BASED ON THE DESCRIPTION PROVIDED FROM THE ABSTRACT.

LEGEND

- NO. 6 X 24" REBAR SET
 - - - EXISTING FENCE - SHOWN FOR REFERENCE ONLY
- BEARINGS REFERENCED TO THE EAST LINE OF THE SE 1/4 OF SECTION 29, WHICH IS ASSUMED TO BEAR N S 00°24'09" W.



SCALE 1" = 200'

N 00°11'10" E



SOUTHWEST CORNER, SECTION 29
GRANT COUNTY ALUMINUM MONUMENT
FOUND



SOUTHEAST CORNER, SECTION 29
NO. 6 REBAR FOUND

PLAT OF SURVEY FOR ROBERTA PUEMER
 LOCATED IN SOUTH 1/2 OF SECTION 29
 T5N R3W, 4TH P.M., GRANT COUNTY, WI

AUSTIN ENGINEERING - LARRY L. AUSTIN
 4211 HWY 81 E, LANCASTER, WI 53813
 PHONE 608-723-6363 FAX 608-723-6702

FIELDBOOK: 9809
 C:\SURVEY3\T5NR3W\17
 C:\EPSA\PROGRAM\T5NR3W\29RP

DRAWN BY: AJ AUSTIN
 APPROVED: LL AUSTIN
 CREW: BS - DK
 SHEET 1 OF 1

121.25- ACRES±
 TO MEANDER LINE
 1/6 ACRES±
 TOTAL

