

PLAT OF SURVEY for ROBERT GLASS JR.

DESCRIPTION PROVIDED:

Lots 5 and 6 in Block 39 of the Original Plat of the Village of Cassville, Grant County, Wisconsin, according to the recorded map or plat thereof.

SURVEYOR'S CERTIFICATE:


I, Larry L. Austin, registered land surveyor, do hereby certify:
That the description hereon was surveyed, mapped, and monumented by me or under my direct supervision.

That this survey was prepared under the direction of Robert Glass Jr.

That to the best of my knowledge and belief, this plat is an accurate representation thereof.

Dated this 26th day of October, 1998.

Larry L. Austin
Larry L. Austin, S-1903

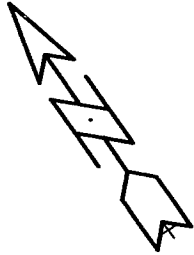

LEGEND

- NO. 6 X 24" REBAR SET WITH CAP
 - NO. 6 REBAR FOUND
 - △ 1" IRON PIPE FOUND
 - 2" IRON PIPE FOUND
- (EAST) RECORDED AS
[784-424] VOLUME AND PAGE, GRANT COUNTY
REGISTRY, LANCASTER, WISCONSIN



SCALE 1" = 100'

BEARINGS REFERENCED TO THE NE LINE BLOCK 39
WHICH IS ASSUMED TO BEAR N 54°22'11" W.

