


# PLAT OF SURVEY for STEVE WEBER

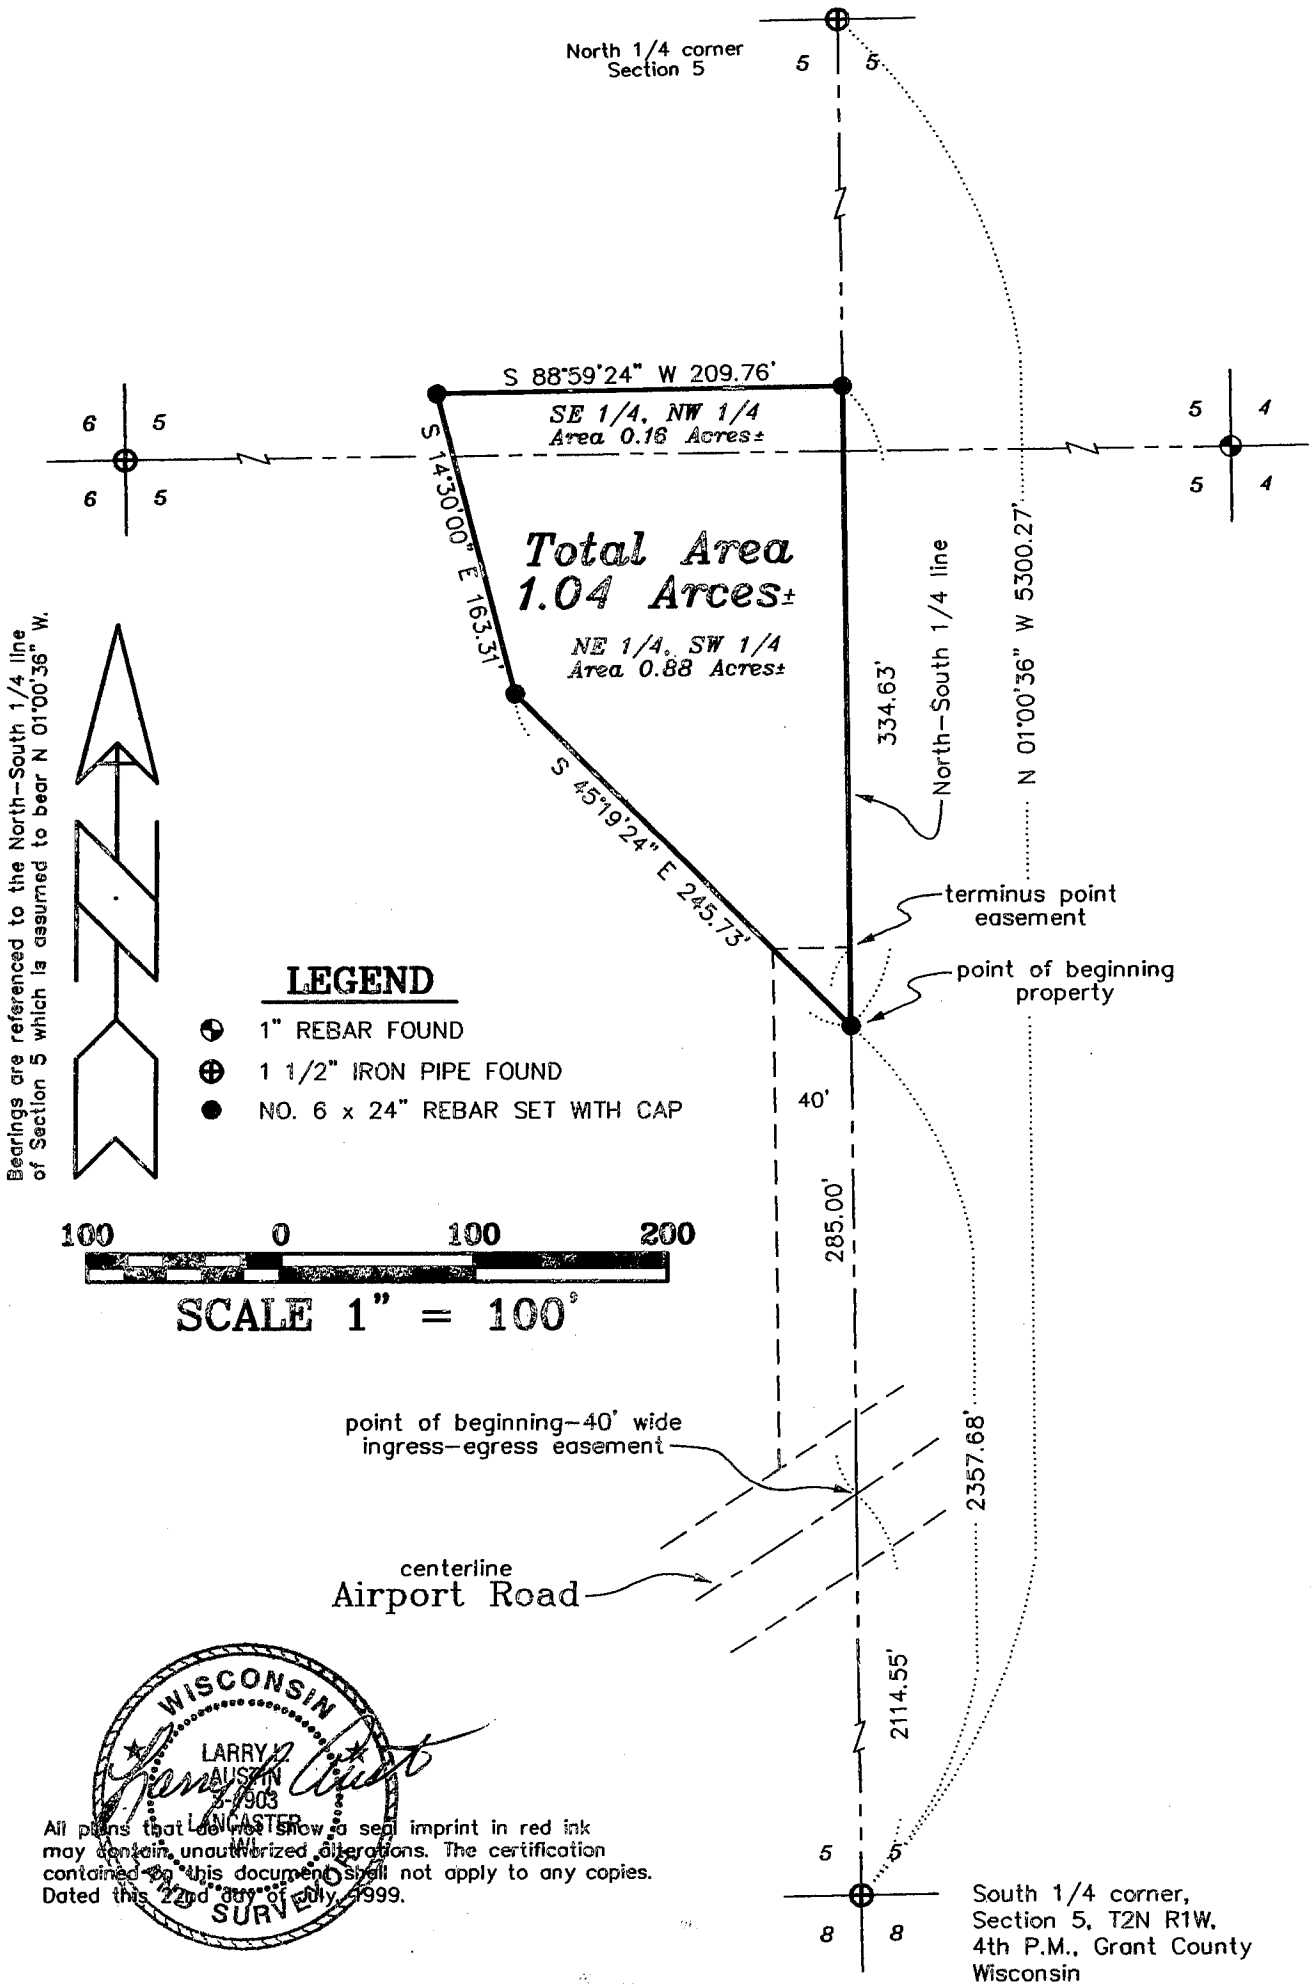

**AUSTIN ENGINEERING, LLC**  
4211 HWY 81 E, LANCASTER, WI 53813  
PHONE 608-723-6363 FAX 608-723-6702

FIELDBOOK: SDR33  
G: \T2NR1W\06  
C: \EPSA\PROGRAM\T2NR1W\06SW

DRAWN BY: AJ AUSTIN  
APPROVED: LL AUSTIN  
CREW: BS - SB