
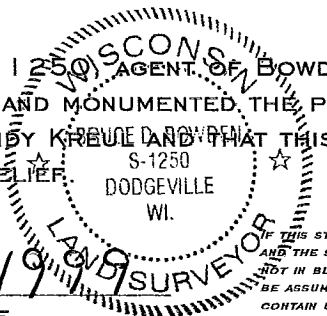


PLAT OF SURVEY FOR KENT AND CINDY KREUL

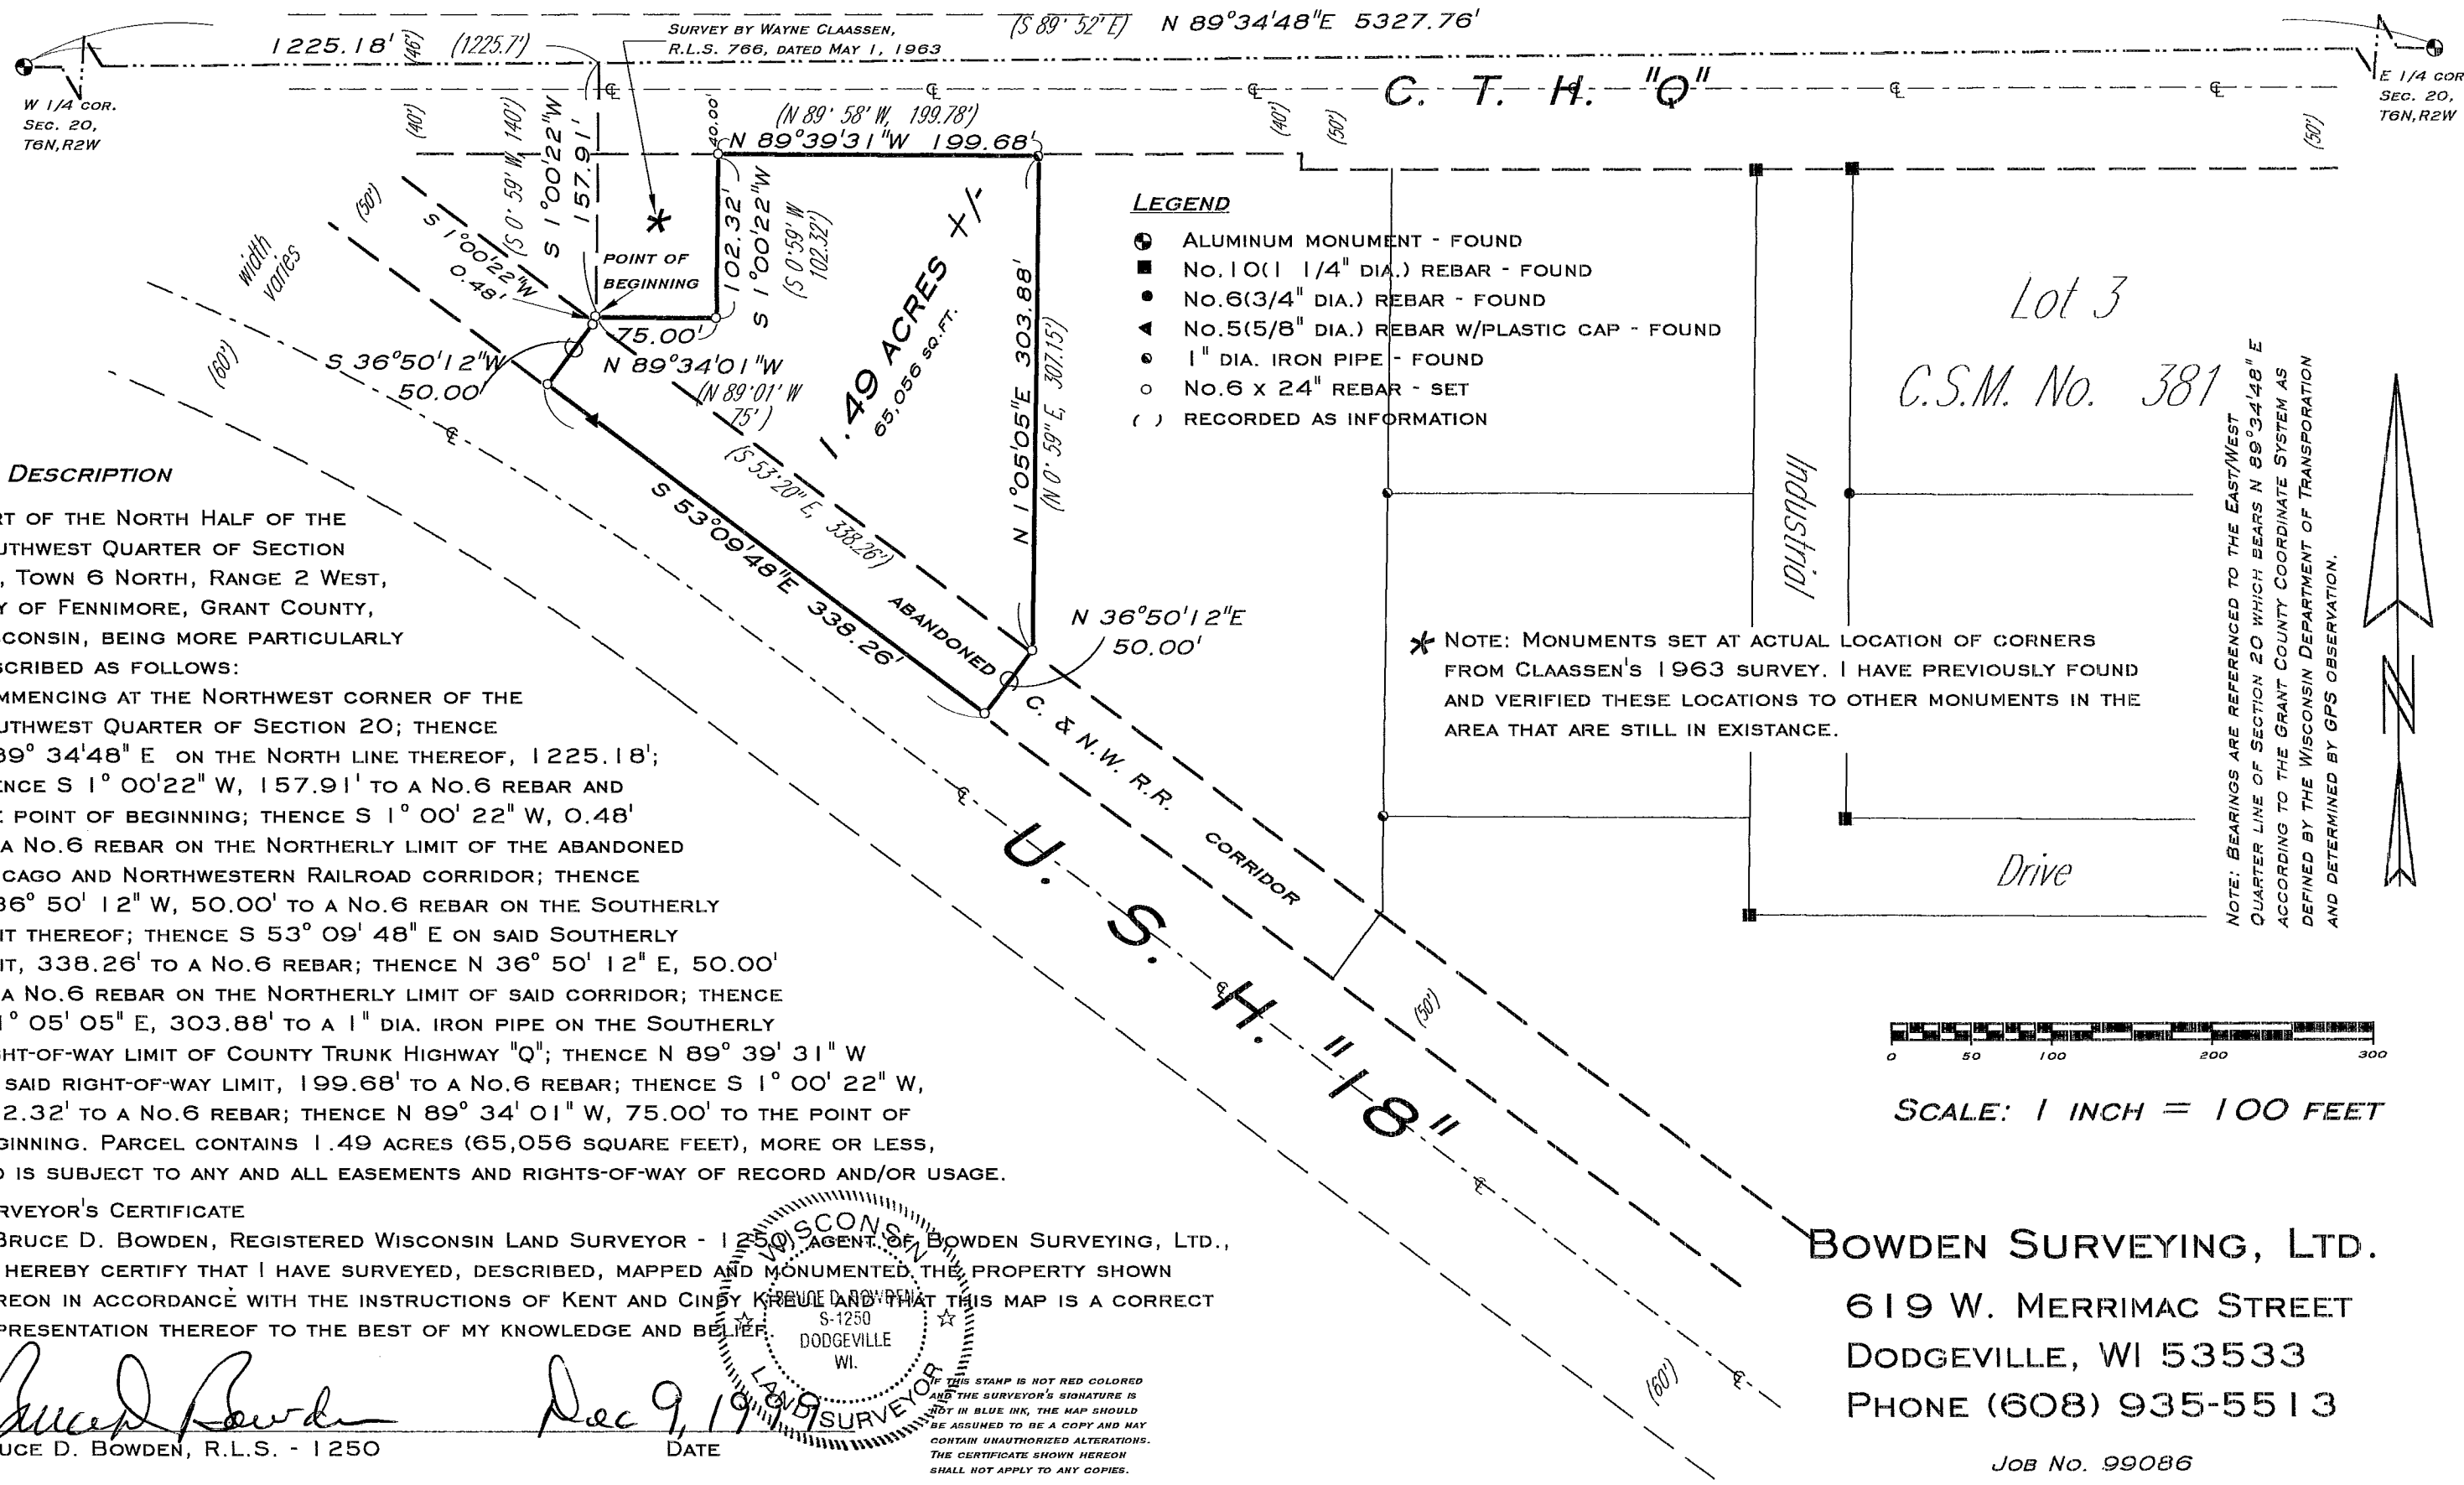

BOWDEN SURVEYING, LTD.
 619 W. MERRIMAC STREET
 DODGEVILLE, WI 53533
 PHONE (608) 935-5513

Job No. 99086