


# PLAT OF SURVEY for RUSS HELBING

LOCATED IN SECTIONS 4 AND 5, HICKORY GROVE TOWNSHIP, T7N R2W, GRANT COUNTY, WISCONSIN

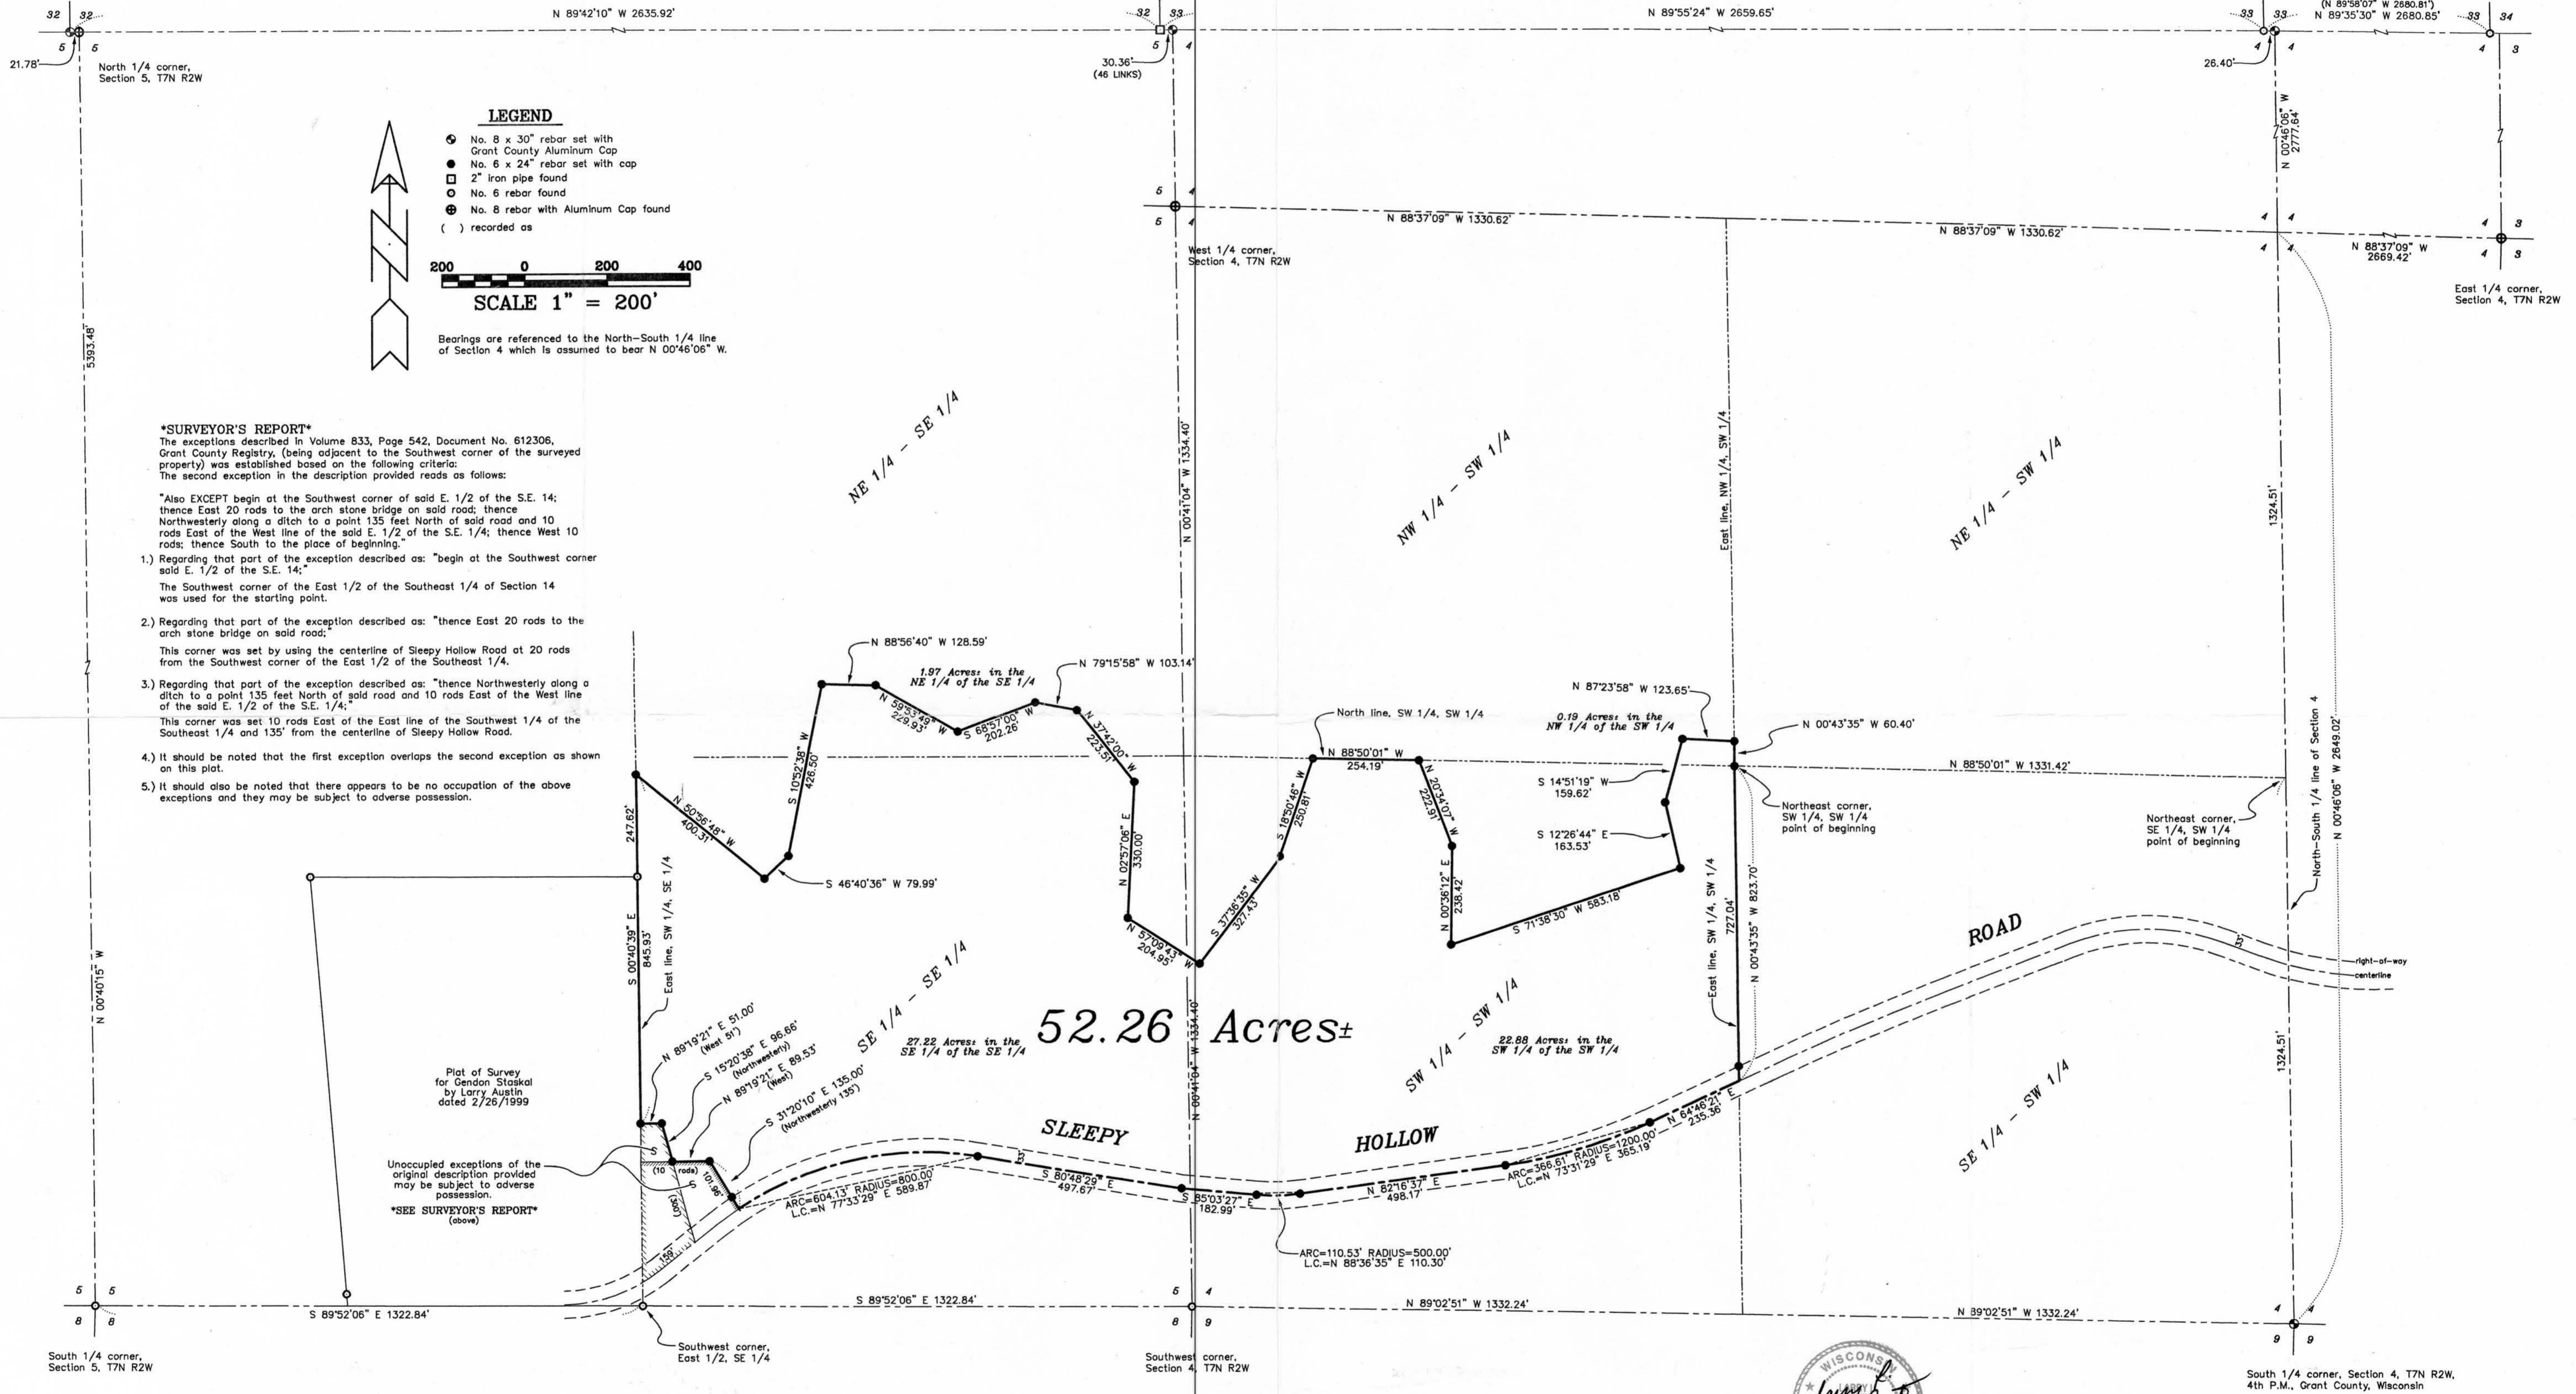

**PLAT OF SURVEY for RUSS HELBING**  
 LOCATED IN SECTIONS 4 AND 5, HICKORY GROVE TOWNSHIP,  
 T7N R2W, GRANT COUNTY, WISCONSIN

**AUSTIN ENGINEERING, LLC**  
 4211 HWY 81 E, LANCASTER, WI 53813  
 PHONE 608-723-6363 FAX 608-723-6702

FIELDBOOK: SDR33, 9822  
 G:\T7NR2W\02  
 C:\EPSA\PROGRAM\T7NR2W\04RH

DRAWN BY: AJ AUSTIN  
 APPROVED: LL AUSTIN  
 CREW: BS-SB-SWA

SHEET 1 OF 2