


MAP OF EASEMENT for TOM ERNSTMEIER

LOCATED IN THE SECTIONS 26 AND 35, T5N R6W,
BLOOMINGTON TOWNSHIP, GRANT COUNTY, WISCONSIN

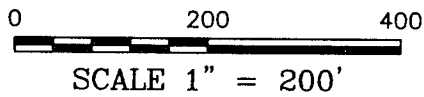

C-1
L=109.50'
R=350.00'
 $\Delta=17^{\circ}55'33''$
C LEN=109.06'
S 83 $^{\circ}$ 13'46" W

POINT OF BEGINNING-
LOCATED 133.98' EAST AND
139.15' NORTH OF NW CORNER, NE
1/4, NW 1/4, SECTION 35, T5N R6W

S 84 $^{\circ}$ 26'46" W 82.14'
N 87 $^{\circ}$ 16'15" W 57.51'
S 74 $^{\circ}$ 16'00" W 42.15'

C-2
L=144.55'
R=110.00'
 $\Delta=75^{\circ}17'24''$
C LEN=134.37'
S 36 $^{\circ}$ 37'18" W

S 01 $^{\circ}$ 01'24" E 249.57'
C-3
L=48.58'
R=100.00'
 $\Delta=27^{\circ}50'03''$
C LEN=48.10'
S 14 $^{\circ}$ 56'26" E

NORTHWEST CORNER, NE 1/4, NW
1/4, SECTION 35, T5N R6W, GRANT
COUNTY, WISCONSIN - FOUND 3"
BRASS CAP IN CONCRETE

S 28 $^{\circ}$ 51'27" E 35.34'
S 06 $^{\circ}$ 04'12" W 35.74'

C-4
L=60.96'
R=100.00'
 $\Delta=34^{\circ}55'39''$
C LEN=60.02'
S 11 $^{\circ}$ 23'38" E

C-9
L=149.25'
R=300.00'
 $\Delta=28^{\circ}30'19''$
C LEN=147.72'
S 75 $^{\circ}$ 32'25" W

C-8
L=195.21'
R=1500.00'
 $\Delta=07^{\circ}27'24''$
C LEN=195.08'
N 86 $^{\circ}$ 28'43" W

C-5
L=42.39'
R=100.00'
 $\Delta=24^{\circ}17'23''$
C LEN=42.08'
S 06 $^{\circ}$ 04'30" E

S 16 $^{\circ}$ 22'28" E
166.92'

C-6
L=174.63'
R=105.00'
 $\Delta=95^{\circ}17'30''$
C LEN=155.19'
S 31 $^{\circ}$ 16'17" W


C-7
L=95.99'
R=300.00'
 $\Delta=18^{\circ}19'57''$
C LEN=95.58'
S 88 $^{\circ}$ 05'00" W

S 61 $^{\circ}$ 17'16" W TO A POINT 33' EASTERLY
OF (MEASURED PERPENDICULARLY) THE WEST
LINE OF SECTION 35

SOUTHERLY PARALLEL TO AND 33' EAST OF THE WEST LINE OF SECTION 35
TO A POINT LOCATED 33' SOUTHERLY OF (MEASURED PERPENDICULARLY) THE
EXTENSION OF THE SOUTH LINE OF THE NE 1/4 OF THE NE 1/4 OF SECTION 34

WESTERLY PARALLEL TO AND 33'
SOUTH OF THE NE 1/4 OF THE NE 1/4 OF
SECTION 34 TO THE WEST LINE OF SECTION
35 AND THE TERMINUS POINT

All plans that do not show a seal or point in
red ink may contain unauthorized
alterations. The certification contained on
this document shall not apply to any copies.
Dated this 28th day of July, 2003

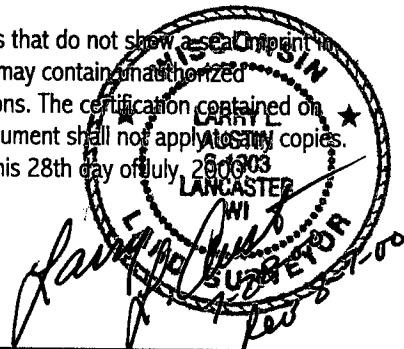

MAP OF EASEMENT for TOM ERNSTMEIER

LOCATED IN THE SECTIONS 26 AND 35, T5N R6W,
BLOOMINGTON TOWNSHIP, GRANT COUNTY, WISCONSIN

DESCRIPTION OF EASEMENT:

A Sixty-six foot (66') wide ingress-egress easement being located in Sections Twenty-six (26) and Thirty-five (35), Town Five (5) North, Range Six (6) West of the 4th P.M., Grant County, Wisconsin, the centerline of said easement being described as follows:
Beginning at a point in the centerline of Elm Lane, being located 133.98' East and 139.15' North of the Northwest corner of the Northeast Quarter (NE 1/4) of the Northwest Quarter (NW 1/4) of said Section Thirty-five (35);
Thence South $84^{\circ} 26' 46''$ West 82.14';
Thence North $87^{\circ} 16' 15''$ West 57.51';
Thence Westerly 109.50' on the arc of a curve concave Southerly having a radius of 350.00' and a long chord bearing South $83^{\circ} 13' 46''$ West 109.06';
Thence South $74^{\circ} 16' 00''$ West 42.15';
Thence Southwesterly 144.55' on the arc of a curve concave Southeasterly having a radius of 110.00' and a long chord bearing South $36^{\circ} 37' 18''$ West 134.37';
Thence South $01^{\circ} 01' 24''$ East 249.57';
Thence Southerly 48.58' on the arc of a curve concave Easterly having a radius of 100.00' and a long chord bearing South $14^{\circ} 56' 26''$ East 48.10';
Thence South $28^{\circ} 51' 27''$ East 35.34';
Thence Southerly 60.96' on the arc of a curve concave Westerly having a radius of 100.00' and a long chord bearing South $11^{\circ} 23' 38''$ East 60.02';
Thence South $06^{\circ} 04' 12''$ West 35.74';
Thence Southerly 42.39' on the arc of a curve concave Easterly having a radius of 100.00' and a long chord bearing South $06^{\circ} 04' 30''$ East 42.08';
Thence South $16^{\circ} 22' 28''$ East 166.92';
Thence Southerly 174.63' on the arc of a curve concave Westerly having a radius of 105.00' and a long chord bearing South $31^{\circ} 16' 17''$ West 155.19';
Thence South $78^{\circ} 55' 02''$ West 54.53';
Thence Westerly 95.99' on the arc of a curve concave Northerly having a radius of 300.00' and a long chord bearing South $88^{\circ} 05' 00''$ West 95.58';
Thence North $82^{\circ} 45' 02''$ West 283.53';
Thence Westerly 195.21' on the arc of a curve concave Southerly having a radius of 1500.00' and a long chord bearing North $86^{\circ} 28' 43''$ West 195.08';
Thence South $89^{\circ} 47' 35''$ West 90.84';
Thence Southerly 149.25' on the arc of a curve concave Southerly having a radius of 300.00' and a long chord bearing South $75^{\circ} 32' 25''$ West 147.72';
Thence South $61^{\circ} 17' 16''$ West to a point located 33' Easterly of (measured perpendicularly) the West line of said Section 35;
Thence Southerly parallel to and 33' Easterly of the West line of Section 35 to a point located 33' Southerly of (measured perpendicularly) the extension of the South line of the Northeast Quarter (NE 1/4) of the Northeast Quarter (NE 1/4) of said Section 34;
Thence Westerly parallel to and 33' Southerly of the Northeast Quarter (NE 1/4) of the Northeast Quarter (NE 1/4) of said Section 34 to the West line of said Section 35 and the terminus point. The side margins of the easement strip are lengthened or shortened to terminate at the centerline of Elm Lane and the West line of Section 35 that are intersected with the above described centerline.

SURVEYOR'S CERTIFICATE:

I, Larry L. Austin, Registered Wisconsin Land Surveyor, hereby certify:

That the above description was surveyed and mapped as shown on this map by me or under my direct supervision.

That this easement was prepared under the direction of Tom Ernstmeier.

That to the best of my knowledge and belief, this map is an accurate representation thereof.

That all plans that do not show a seal imprint in red ink may contain unauthorized alterations.

The certification contained on this document shall not apply to any copies.

Dated this 28th day of July, 2000.

Revised this 7th day of August, 2000. *LL*

Larry L. Austin
Larry L. Austin, S-1903




AUSTIN ENGINEERING, LLC
4211 HWY 81 E, LANCASTER, WI 53813
PHONE 608-723-6363 FAX 608-723-6702

FIELDBOOK: SDR33
G:\T5NR6W\34
C:\AJA\T5NR6W\34SLC-EASE

DRAWN BY: AJ AUSTIN
APPROVED: LL AUSTIN
CREW: BS - SB

MAP OF EASEMENT for TOM ERNSTMEIER

LOCATED IN THE SECTIONS 26 AND 35, T5N R6W,
BLOOMINGTON TOWNSHIP, GRANT COUNTY, WISCONSIN

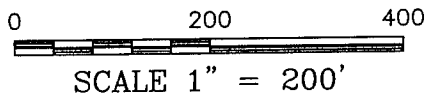

C-1
L=109.50'
R=350.00'
 $\Delta=17^{\circ}55'33''$
C LEN=109.06'
S 83°13'46" W

POINT OF BEGINNING-
LOCATED 133.98' EAST AND
139.15' NORTH OF NW CORNER, NE
1/4, NW 1/4, SECTION 35, T5N R6W

S 84°26'46" W 82.14'
N 87°16'15" W 57.51'
S 74°16'00" W 42.15'

ELM LANE

C-2
L=144.55'
R=110.00'
 $\Delta=75^{\circ}17'24''$
C LEN=134.37'
S 36°37'18" W

S 01°01'24" E 249.57'

NORTHWEST CORNER, NE 1/4, NW
1/4, SECTION 35, T5N R6W, GRANT
COUNTY, WISCONSIN - FOUND 3"
BRASS CAP IN CONCRETE

C-3
L=48.58'
R=100.00'
 $\Delta=27^{\circ}50'03''$
C LEN=48.10'
S 14°56'26" E

BUILDING TO
BE REMOVED

EXISTING
WINDMILL

WEST LINE OF SECTION 35

S 28°51'27" E 35.34'
S 06°04'12" W 35.74'

C-4
L=60.96'
R=100.00'
 $\Delta=34^{\circ}55'39''$
C LEN=60.02'
S 11°23'38" E

C-5
L=42.39'
R=100.00'
 $\Delta=24^{\circ}17'23''$
C LEN=42.08'
S 06°04'30" E

S 16°22'28" E
166.92'

C-9
L=149.25'
R=300.00'
 $\Delta=28^{\circ}30'19''$
C LEN=147.72'
S 75°32'25" W

C-8
L=195.21'
R=1500.00'
 $\Delta=07^{\circ}27'24''$
C LEN=195.08'
N 86°28'43" W

C-6
L=174.63'
R=105.00'
 $\Delta=95^{\circ}17'30''$
C LEN=155.19'
S 31°16'17" W

N 82°45'02" W
283.53'

S 89°47'35" W
90.84'

C-7
L=95.99'
R=300.00'
 $\Delta=18^{\circ}19'57''$
C LEN=95.58'
S 88°05'00" W


S 78°55'02" W 54.53'

S 61°17'16" W TO A POINT 33' EASTERLY
OF (MEASURED PERPENDICULARLY) THE WEST
LINE OF SECTION 35

SOUTHERLY PARALLEL TO AND 33' EAST OF THE WEST LINE OF SECTION 35
TO A POINT LOCATED 33' SOUTHERLY OF (MEASURED PERPENDICULARLY) THE
EXTENSION OF THE SOUTH LINE OF THE NE 1/4 OF THE NE 1/4 OF SECTION 34

WESTERLY PARALLEL TO AND 33'
SOUTH OF THE NE 1/4 OF THE NE 1/4 OF
SECTION 34 TO THE WEST LINE OF SECTION
35 AND THE TERMINUS POINT

All plans that do not show a seal imprint in
red ink may contain unauthorized
alterations. The certification contained on
this document shall not apply to any copies.
Dated this 28th day of July, 2000.

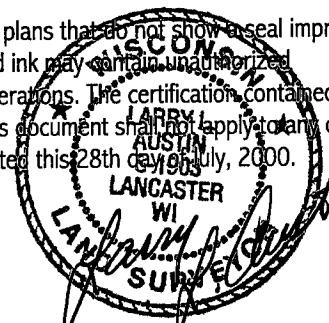

AUSTIN ENGINEERING, LLC
4211 HWY 81 E, LANCASTER, WI 53813
PHONE 608-723-6363 FAX 608-723-6702

FIELDBOOK: SDR33
G:\T5NR6W\34
C:\WA\T5NR6W\34SLC-EASE

DRAWN BY: AJ AUSTIN
APPROVED: LL AUSTIN
CREW: BS - SB

MAP OF EASEMENT for TOM ERNSTMEIER

LOCATED IN THE SECTIONS 26 AND 35, T5N R6W,
BLOOMINGTON TOWNSHIP, GRANT COUNTY, WISCONSIN

DESCRIPTION OF EASEMENT:

A Sixty-six foot (66') wide ingress-egress easement being located in Sections Twenty-six (26) and Thirty-five (35), Town Five (5) North, Range Six (6) West of the 4th P.M., Grant County, Wisconsin, the centerline of said easement being described as follows:
Beginning at a point in the centerline of Elm Lane, being located 133.98' North and 139.15' East of the Northwest corner of the Northeast Quarter (NE 1/4) of the Northwest Quarter (NW 1/4) of said Section Thirty-five (35);
Thence South 84° 26' 46" West 82.14';
Thence North 87° 16' 15" West 57.51';
Thence Westerly 109.50' on the arc of a curve concave Southerly having a radius of 350.00' and a long chord bearing South 83° 13' 46" West 109.06';
Thence South 74° 16' 00" West 42.15';
Thence Southwesterly 144.55' on the arc of a curve concave Southeasterly having a radius of 110.00' and a long chord bearing South 36° 37' 18" West 134.37';
Thence South 01° 01' 24" East 249.57';
Thence Southerly 48.58' on the arc of a curve concave Easterly having a radius of 100.00' and a long chord bearing South 14° 56' 26" East 48.10';
Thence South 28° 51' 27" East 35.34';
Thence Southerly 60.96' on the arc of a curve concave Westerly having a radius of 100.00' and a long chord bearing South 11° 23' 38" East 60.02';
Thence South 06° 04' 12" West 35.74';
Thence Southerly 42.39' on the arc of a curve concave Easterly having a radius of 100.00' and a long chord bearing South 06° 04' 30" East 42.08';
Thence South 16° 22' 28" East 166.92';
Thence Southerly 174.63' on the arc of a curve concave Westerly having a radius of 105.00' and a long chord bearing South 31° 16' 17" West 155.19';
Thence South 78° 55' 02" West 54.53';
Thence Westerly 95.99' on the arc of a curve concave Northerly having a radius of 300.00' and a long chord bearing South 88° 05' 00" West 95.58';
Thence North 82° 45' 02" West 283.53';
Thence Westerly 195.21' on the arc of a curve concave Southerly having a radius of 1500.00' and a long chord bearing North 86° 28' 43" West 195.08';
Thence South 89° 47' 35" West 90.84';
Thence Southerly 149.25' on the arc of a curve concave Southerly having a radius of 300.00' and a long chord bearing South 75° 32' 25" West 147.72';
Thence South 61° 17' 16" West to a point located 33' Easterly of (measured perpendicularly) the West line of said Section 35;
Thence Southerly parallel to and 33' Easterly of the West line of Section 35 to a point located 33' Southerly of (measured perpendicularly) the extension of the South line of the Northeast Quarter (NE 1/4) of the Northeast Quarter (NE 1/4) of said Section 34;
Thence Westerly parallel to and 33' Southerly of the Northeast Quarter (NE 1/4) of the Northeast Quarter (NE 1/4) of said Section 34 to the West line of said Section 35 and the terminus point. The side margins of the easement strip are lengthened or shortened to terminate at the centerline of Elm Lane and the West line of Section 35 that are intersected with the above described centerline.

SURVEYOR'S CERTIFICATE:

I, Larry L. Austin, Registered Wisconsin Land Surveyor, hereby certify:

That the above description was surveyed and mapped as shown on this map by me or under my direct supervision.

That this easement was prepared under the direction of Tom Ernstmeier.

That to the best of my knowledge and belief, this map is an accurate representation thereof.

That all plans that do not show a seal imprint in red ink may contain unauthorized alterations.

The certification contained on this document shall not apply to any copies.

Dated this 28th day of July, 2000.

LARRY L. AUSTIN
S-1903
LANCASTER
LARRY L. AUSTIN S-1903

LAND SURVEYOR

AUSTIN ENGINEERING, LLC
4211 HWY 81 E, LANCASTER, WI 53813
PHONE 608-723-6363 FAX 608-723-6702

FIELDBOOK: SDR33
G:\T5NR6W\34
C:\A\T5NR6W\34SLC-EASE

DRAWN BY: AJ AUSTIN
APPROVED: LL AUSTIN
CREW: BS - SB

SHEET 2 OF 2