


PLAT of SURVEY

Located in the NW1/4 of the SW1/4 of Section 12, Township 4 North, Range 3 West, Town of South Lancaster, Grant County, Wisconsin

Description

Commencing at the West Quarter Corner of Section 12, Township 4 North, Range 3 West. Thence S00°31'45"E, along the west line of the Southwest Quarter of said section 12, 33.00'; Thence N89°17'11"E parallel to the north line of said Southwest Quarter, 35.00' to The Point of Beginning, said point being on the Easterly right of way of State Highway 129; Thence continuing N89°17'11"E, 372.25'; Thence S02°11'57"E, 397.30'; Thence S88°53'03"W, 383.85' to a point on said Easterly right of way; Thence N00°31'43"W, along said right of way 399.86' to the Point of Beginning. Said parcel contains 3.46 acres (150,662 sq. ft.) and is subject to any and all easements of record and or usage.

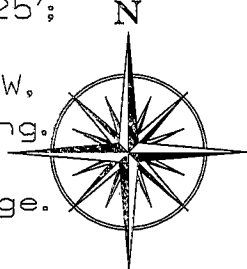

Surveyor's Certificate

I, James R. Olson, Registered Land Surveyor, DO HEREBY CERTIFY that I have surveyed, mapped, and monumented the above described property and that this survey is a correct representation of the land surveyed, and that I have fully complied with the provisions of Chapter A-E 7 of the Wisconsin Administration Code to the best of my knowledge and belief.

SCALE 1" = 100'

