

MAP OF EASEMENT


PREPARED FOR: BRUCE FRITZ

DESCRIPTION OF EASEMENT:


A Sixty-six foot (66') wide ingress-egress easement, the centerline being described as follows:
 Commencing at the South Quarter (S 1/4) corner of Section Seven (7), Town Five (5) North, Range Two (2) West of the 4th P.M., Liberty Township, Grant County, Wisconsin; thence South 89° 55' 03" East 1941.34' along the South line of said Section; thence North 31° 09' 00" East 200.33' along a line of Lot 1 of Certified Survey Map No. 751, recorded as Document No. 626332 in Volume 6 of Certified Survey Maps on Pages 71 and 72, Grant County Registry, to the point of beginning; thence 58.78' on the arc of a curve to the right having a radius of 450.00' and a long chord bearing South 27° 08' 21" East 58.74'; thence South 23° 23' 49" East 41.10'; thence 257.00' on the arc of a curve to the left having radius of 200.00' and a long chord bearing South 60° 12' 32" East 239.68'; thence North 82° 58' 44" East 50.00' to a point in the centerline of a township road known as Dead End Lane, said point being the terminus point.

SURVEYOR'S CERTIFICATE:

I, Larry L. Austin, Registered Wisconsin Land Surveyor, hereby certify:
 That the above description was surveyed and mapped as shown on this plat by me or under my direct supervision. That conformance with local ordinances are not guaranteed with this survey.
 That this survey was prepared under the instructions of Bruce Fritz.
 That to the best of my knowledge and belief this plat is an accurate representation thereof.
 That all plans that do not show a seal imprint in red ink may contain unauthorized alterations.
 The certification contained on this document shall not apply to any copies.
 Dated this 27th day of June, 2002.

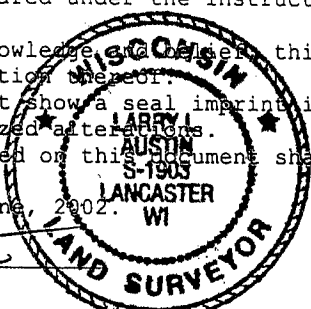

Larry L. Austin
 Larry L. Austin, S-1903

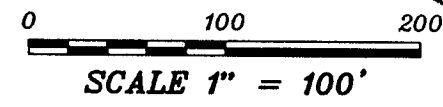

**CENTERLINE
 DEAD END LANE**

P.O.B. CENTERLINE 66' WIDE
 INGRESS-EGRESS EASEMENT

CENTERLINE EXISTING 66' WIDE
 INGRESS-EGRESS EASEMENT

**LOT 1
 CSM NO. 751
 DOC. NO. 626332**

L=257.00'
 R=200.00'
 C LEN=239.68'
 BRG=S 60°12'32" E

L=58.78'
 R=450.00'
 C LEN=58.74'
 BRG=S 27°08'21" E

N 82°58'44" E 50.00'

SOUTHEAST CORNER SECTION 7, T5N R2W

2656.23'

SOUTH 1/4 CORNER SECTION 7, T5N R2W

LEGEND

- NO. 6 REBAR FOUND
- △ 1" DIAMETER IRON PIPE FOUND
- + NO MONUMENT SET

Bearings referenced to the South line of the SE 1/4 of Section 7 which is assumed to bear S 89°55'03" E.

Prepared For: Tom Parrish
AUSTIN ENGINEERING, LLC
 4211 HWY 81 E, LANCASTER, WI 53813
 PHONE 608-723-6363 FAX 608-723-6702

FIELDBOOK:SDR33
 G:\T5NR2W\09
 C:\MHL\T5NR2W\07\FRITZ-EASE

DRAWN BY: AJ AUSTIN
 APPROVED: LL AUSTIN
 CREW: BS - SB