

PLAT OF SURVEY FOR MELVIN RIEGE

LOCATED IN THE NW 1/4 OF THE NW 1/4 AND THE NE 1/4 OF THE NW 1/4 OF SECTION 7, T5N R3W, NORTH LANCASTER TOWNSHIP, GRANT COUNTY, WISCONSIN


DESCRIPTION:

Part of the Northwest Quarter (NW 1/4) of the Northwest Quarter (NW 1/4) and the Northeast Quarter (NE 1/4) of the Northwest Quarter (NW 1/4) of Section Seven (7), Town Five (5) North, Range Three (3) West of the 4th P.M., North Lancaster Township, Grant County, Wisconsin, containing 22.31 acres, more or less, and being described as follows:
Commencing at the North Quarter (N 1/4) corner of said Section, said corner being the point of beginning;
Thence South 00° 43' 12" East 457.74' along the East line of said Northwest Quarter (NW 1/4);
Thence South 65° 03' 37" West 615.55';
Thence South 85° 59' 29" West 320.78';
Thence South 87° 37' 57" West 277.52';
Thence South 62° 18' 29" West 250.53';
Thence South 22° 58' 08" West 505.69' to the South line of the Northwest Quarter (NW 1/4) of said Northwest Quarter (NW 1/4);
Thence North 89° 50' 34" West 347.30' along said South line;
Thence North 30° 51' 39" East 539.74';
Thence North 30° 21' 38" East 410.53';
Thence South 60° 47' 11" East 89.91';
Thence South 77° 11' 16" East 42.36';
Thence North 00° 43' 12" West 601.97' to the North line of said Section;
Thence South 89° 57' 06" East 1078.05' along said North line to the point of beginning, and being subject to any and all easements of record and/or usage.

SURVEYOR'S CERTIFICATE:


I, Larry L. Austin, Registered Wisconsin Land Surveyor, hereby certify:
That the above description was surveyed, mapped and monumented as shown on this plat by me or under my direct supervision.
That conformance with local ordinances are not guaranteed with this survey.
That this survey was prepared under the instructions of Melvin Riege.
That to the best of my knowledge and belief, this plat is an accurate representation thereof.
That all plans that do not show a seal imprint in red ink may contain unauthorized alterations.
The certification contained on this document shall not apply to any copies.

Dated this 7th day of January 2002.
Larry L. Austin
Larry L. Austin, S-1908

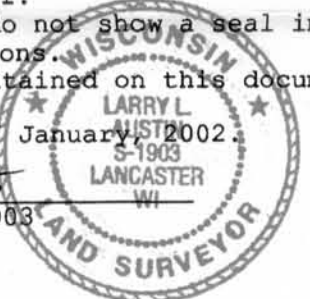

LEGEND

- ⊗ No. 6 rebar found with Grant County Aluminum Cap
- ⊕ No. 8 x 30" rebar set with Grant County Aluminum Cap - wt=2.67#/l.f.
- No. 6 x 24" rebar set with cap - wt=1.50 #/l.f.
- *** Approximate location of fence

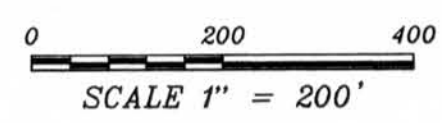

PLAT OF SURVEY for MELVIN RIEGE
LOCATED IN THE NW 1/4 OF THE NW 1/4 AND THE NE 1/4 OF THE NW 1/4 OF SECTION 7, T5N R3W, NORTH LANCASTER TOWNSHIP, GRANT COUNTY, WISCONSIN

AUSTIN ENGINEERING, LLC
4211 HWY 81 E, LANCASTER, WI 53813
PHONE 608-723-6363 FAX 608-723-6702

FIELDBOOK: 9505, 9516, SDR33 DRAWN BY: AJ AUSTIN
G:\T5NR3W\08 APPROVED: LL AUSTIN
C:\AJA\T5NR3W\07MR-RIEGE CREW: BS - SB

Bearings referenced to the North line of the NW 1/4 of Section 7, which is assumed to bear S 89°57'06" E.