


LEGEND

0.00'	MEASURED DISTANCE/BEARING
(0.00")	PLATTED/DEEDED DISTANCE/BEARING
---	BOUNDARY OF THE PROPERTY SURVEYED
---*	EXISTING FENCE LINE
o	5/8" x 36" IRON ROD SET WEIGHING 1.13 LBS/FT.
•	FOUND IRON ROD/PIPE
○	FOUND COUNTY SECTION CORNER MONUMENT
□	RR SPIKE
△	PK NAIL IN PAVEMENT


NOTE: FOR THE PURPOSES OF THIS SURVEY, THE EAST-WEST LINE OF SECTION 14, IS ASSUMED TO BEAR SOUTH 89 DEGREES 16 MINUTES 05 SECONDS EAST.

1.45 Acres - Total Area
 0.16 Acres - Area of Right-of-Way
 1.29 Acres - Net Area

SURVEYED FOR MARTIN AND SUSAN FLEEGE
 1493 SPRING VALLEY ROAD
 CUBA CITY, WISCONSIN 53807
 TELEPHONE (608) 748-4723

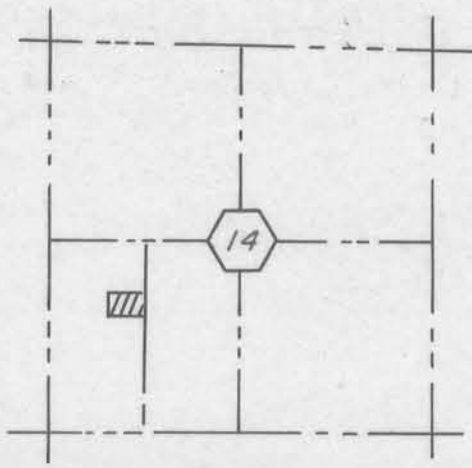

LOCATION MAP
 SECTION 14
 JAMESTOWN TOWNSHIP
 GRANT COUNTY, WISCONSIN

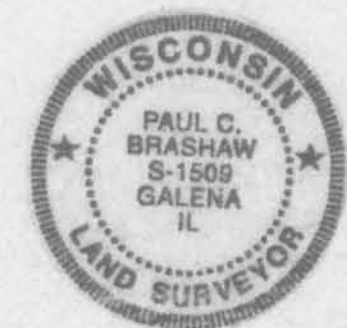

Paul C. Brashaw
 4413 W. Stagecoach Tr. Galena Illinois 61036
 Telephone (815) 777-1172

DATE: FEBRUARY 15, 2005
 SHEET 1 OF 1

MARTIN AND SUSAN FLEEGE
 PLAT OF SURVEY
 FOR

A TRACT OF LAND LOCATED IN A PART OF THE NORTHWEST QUARTER OF THE SOUTHWEST QUARTER OF SECTION 14, TOWNSHIP 1 NORTH, RANGE 2 WEST OF THE FOURTH PRINCIPAL MERIDIAN, JAMESTOWN TOWNSHIP, GRANT COUNTY, WISCONSIN, THE BOUNDARY OF SAID TRACT BEING MORE PARTICULARLY DESCRIBED AS FOLLOWS:

COMMENCING AT THE WEST QUARTER CORNER OF SECTION 14, TOWNSHIP 1 NORTH, RANGE 2 WEST OF THE FOURTH PRINCIPAL MERIDIAN; THENCE SOUTH 89 DEGREES 16 MINUTES 05 SECONDS EAST, ALONG THE EAST-WEST ONE-HALF LINE OF SAID SECTION 14, A DISTANCE OF 1,319.88 FEET TO THE NORTHEAST CORNER OF THE NORTHWEST QUARTER OF THE SOUTHWEST QUARTER OF SAID SECTION 14; THENCE SOUTH 00 DEGREES 29 MINUTES 26 SECONDS EAST, ALONG THE EAST LINE OF THE NORTHWEST QUARTER OF THE SOUTHWEST QUARTER OF SAID SECTION 14, A DISTANCE OF 698.00 FEET TO THE POINT OF BEGINNING; THENCE CONTINUING SOUTH 00 DEGREES 29 MINUTES 26 SECONDS EAST, ALONG SAID EAST LINE, A DISTANCE OF 210.00 FEET; THENCE NORTH 89 DEGREES 16 MINUTES 05 SECONDS WEST, 300.00 FEET; THENCE NORTH 00 DEGREES 29 MINUTES 26 SECONDS WEST, 210.00 FEET; THENCE SOUTH 89 DEGREES 16 MINUTES 05 SECONDS EAST, 300.00 FEET, TO THE POINT OF BEGINNING, SAID TRACT CONTAINING 1.45 ACRES, MORE OR LESS, SUBJECT TO ANY AND ALL RECORDED EASEMENTS AND RIGHT-OF-WAYS, ALL BEING SITUATED IN JAMESTOWN TOWNSHIP, GRANT COUNTY, WISCONSIN.

STATE OF ILLINOIS)
 COUNTY OF JO DAVIESS) SS

I, PAUL C. BRASHAW, A WISCONSIN REGISTERED LAND SURVEYOR, NO. S-1509, DO HEREBY CERTIFY THAT I HAVE MADE A SURVEY OF THE ABOVE DESCRIBED PROPERTY, AND THAT I HAVE FOUND AND/OR SET THE SURVEY MONUMENTS, ALL AS SHOWN ON THE ACCOMPANYING PLAT. I FURTHER CERTIFY THAT THIS PLAT IS A CORRECT REPRESENTATION OF SAID SURVEY TO THE BEST OF MY KNOWLEDGE AND BELIEF. DISTANCES ARE SHOWN IN FEET AND DECIMALS OF A FOOT, UNLESS OTHERWISE SPECIFIED. THE COURSES AND DISTANCES OF THE SURVEY MAY VARY FROM THE RECORDED CALLS, BASED ON THE EXISTENCE OF FOUND MONUMENTATION, OCCUPATION, OR OTHER CONTROLLING CALLS OR CONDITIONS THAT HAVE OCCURRED IN THE PERFORMANCE OF THIS SURVEY OF THIS PROPERTY.

I FURTHER CERTIFY THAT THIS LAND SURVEYING DOCUMENT WAS PREPARED AND THE RELATED SURVEY WORK WAS PERFORMED BY ME OR UNDER MY DIRECT PERSONAL SUPERVISION, AND THAT I AM A DULY REGISTERED LAND SURVEYOR UNDER THE LAWS OF THE STATE OF WISCONSIN.

SIGNED AND SEALED THIS 15th DAY OF February, 2005.

Paul C. Brashaw
 PAUL C. BRASHAW
 WISCONSIN REGISTERED LAND SURVEYOR
 NO. S-1509

SURVEYOR'S CERTIFICATE