


PLAT OF SURVEY FOR MICHAEL A. HRUBES

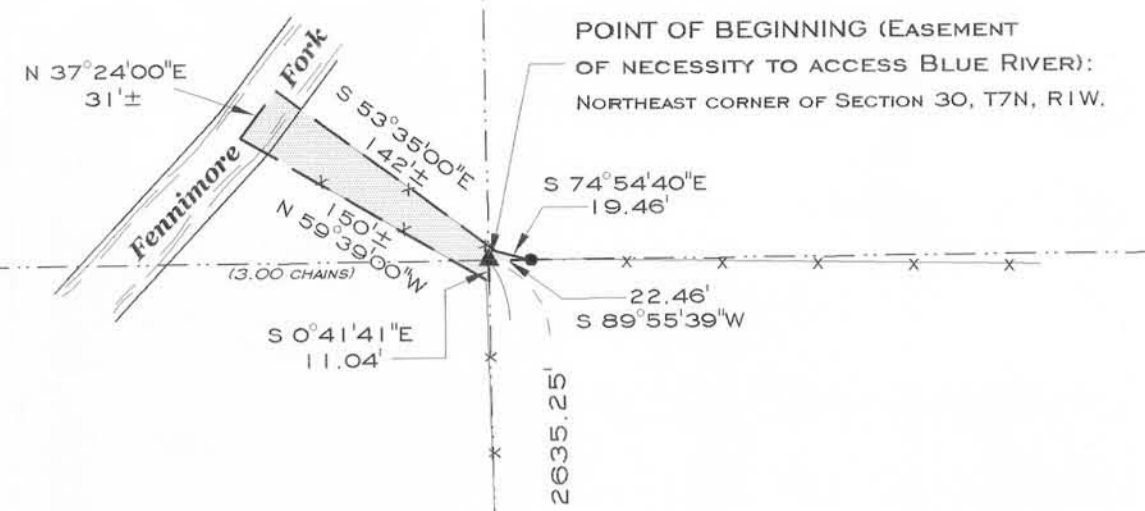


EASEMENT OF NECESSITY TO ACCESS BLUE RIVER

PARTS OF THE SOUTHWEST QUARTER OF THE SOUTHWEST QUARTER OF SECTION 19, THE SOUTHWEST QUARTER OF THE SOUTHWEST QUARTER OF SECTION 20 AND THE NORTHEAST QUARTER OF THE NORTHEAST QUARTER OF SECTION 30, ALL IN TOWN 7 NORTH, RANGE 1 WEST, CASTLE ROCK TOWNSHIP, GRANT COUNTY, WISCONSIN, MORE PARTICULARLY DESCRIBED AS FOLLOWS:

BEGINNING AT A NO. 7 (7/8\"/>

POINT OF TERMINATION:
CENTER LINE OF 25' WIDE
ACCESS EASEMENT.

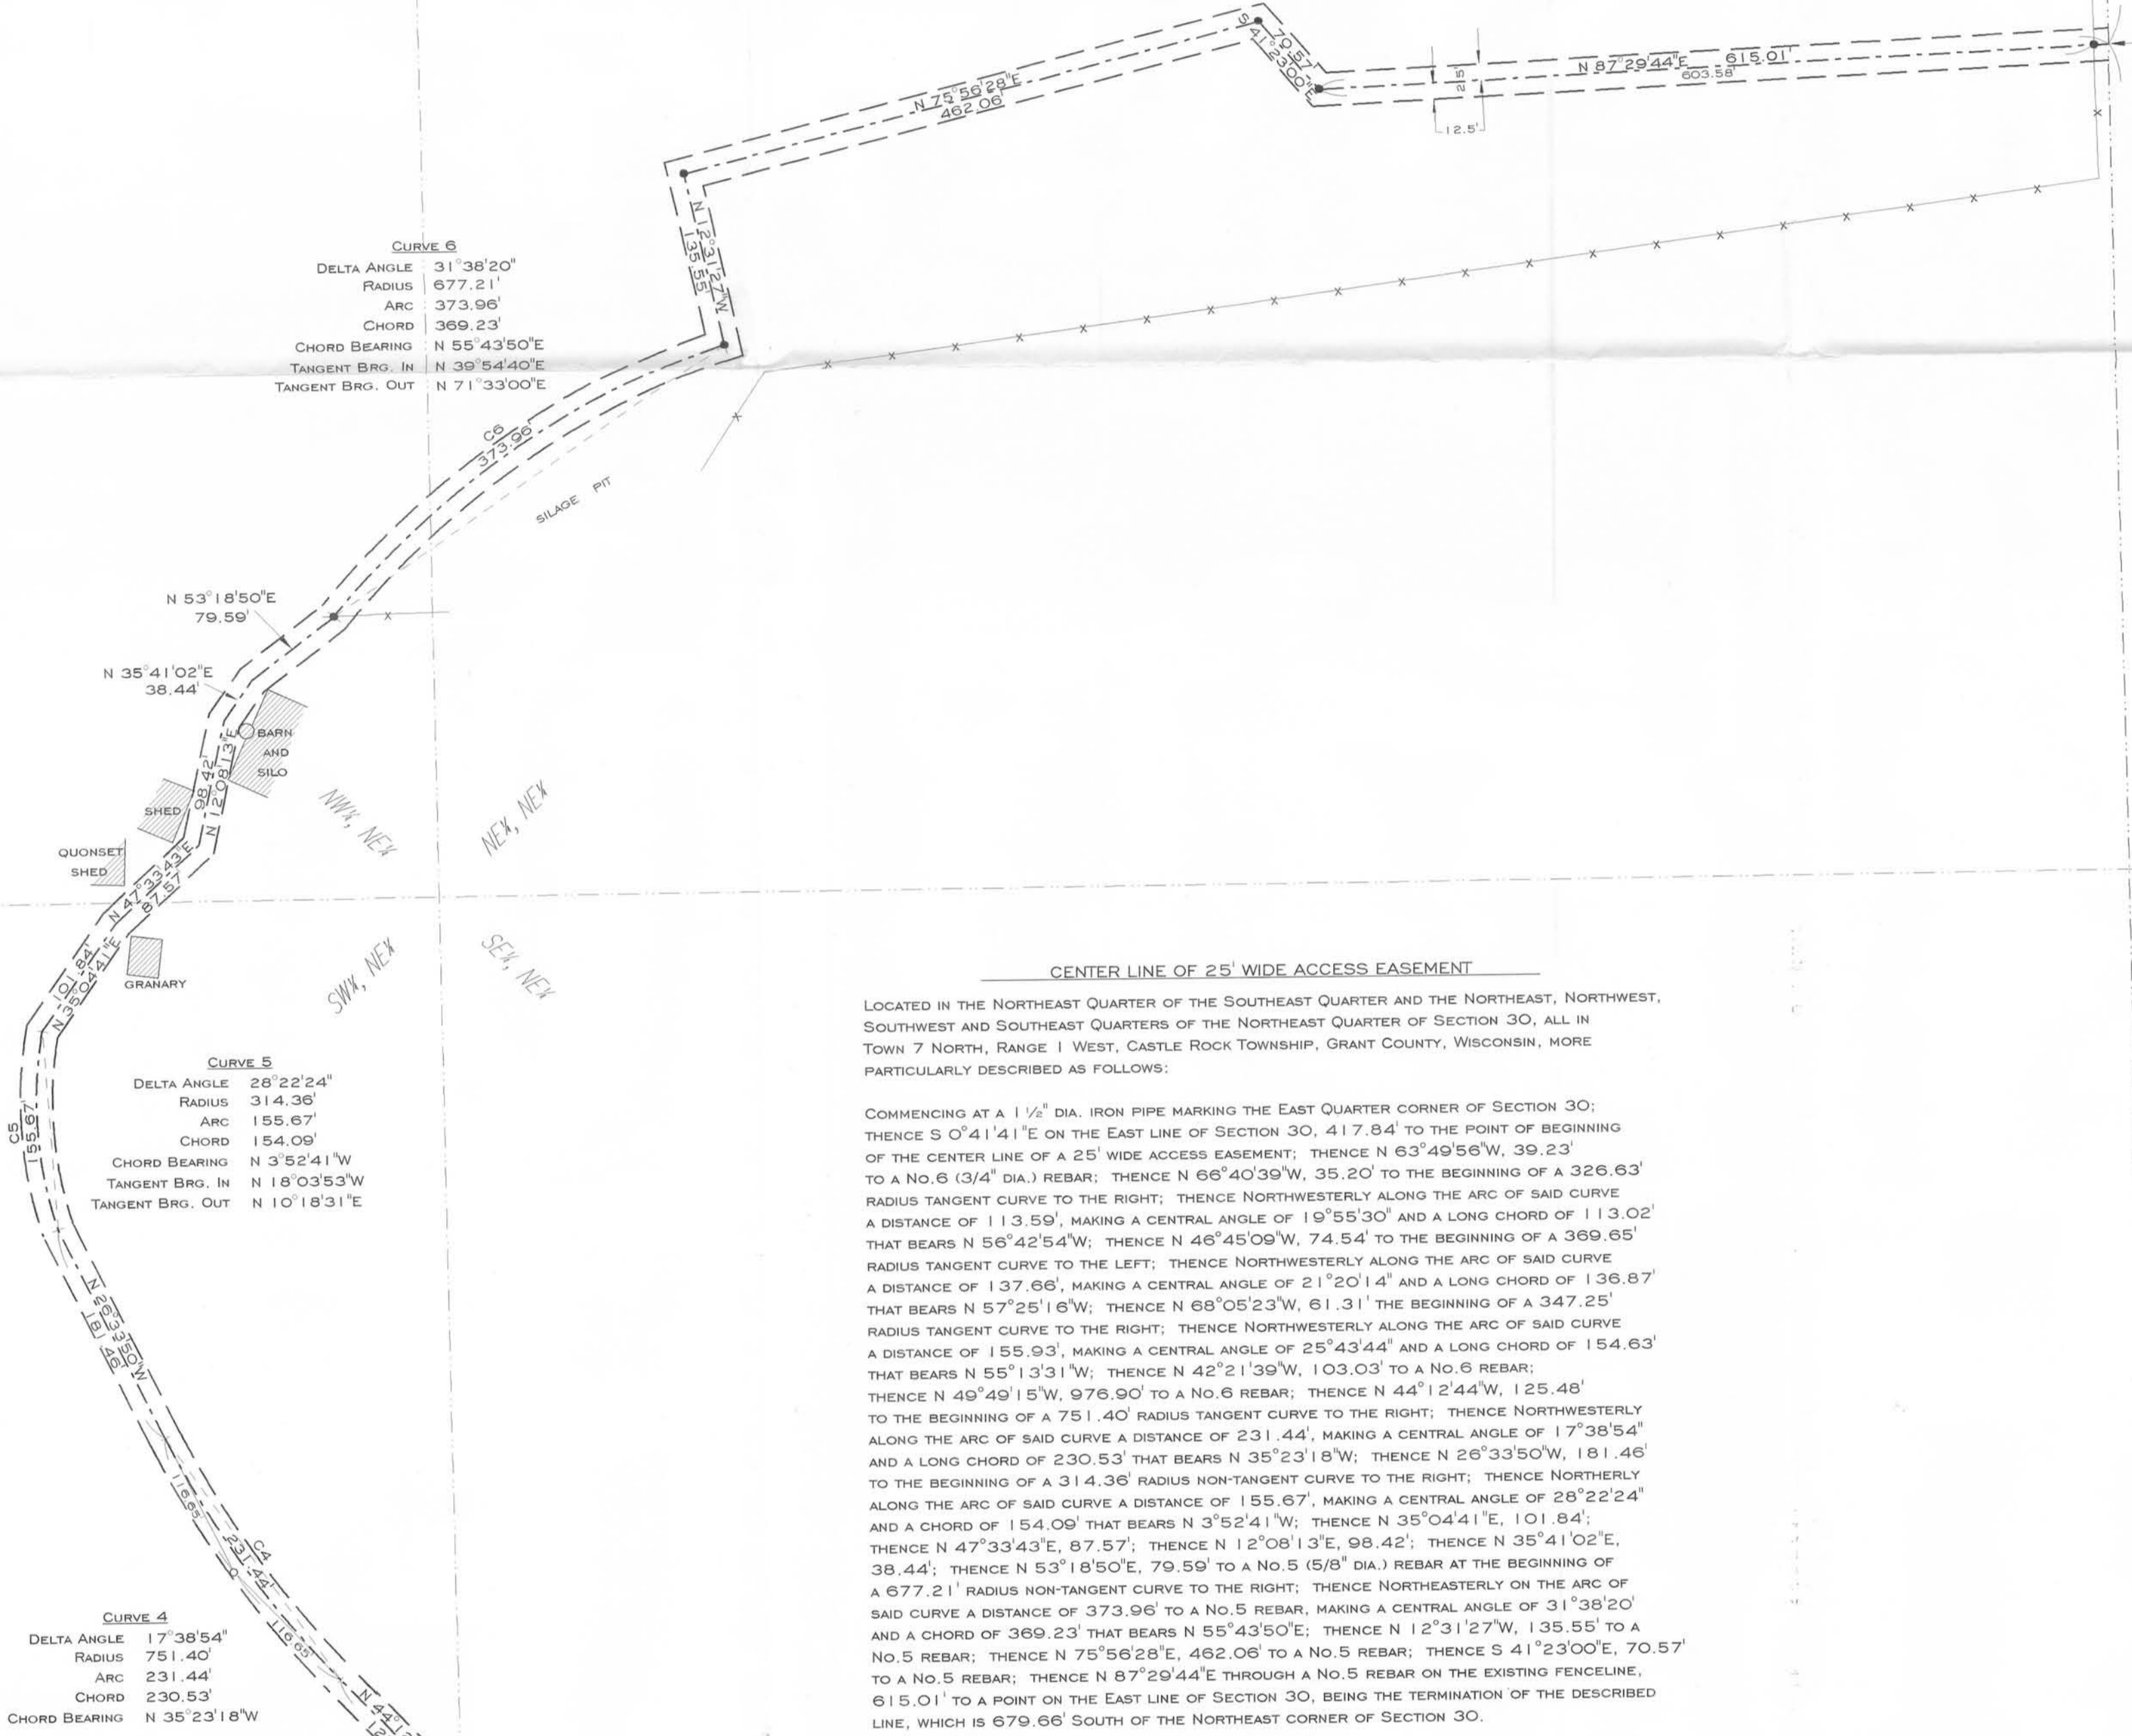

CENTER LINE OF 25' WIDE ACCESS EASEMENT

LOCATED IN THE NORTHEAST QUARTER OF THE SOUTHWEST QUARTER AND THE NORTHEAST, NORTHWEST, SOUTHWEST AND SOUTHWEST QUARTERS OF THE NORTHEAST QUARTER OF SECTION 30, ALL IN TOWN 7 NORTH, RANGE 1 WEST, CASTLE ROCK TOWNSHIP, GRANT COUNTY, WISCONSIN, MORE PARTICULARLY DESCRIBED AS FOLLOWS:

COMMENCING AT A 1 1/2\"/>

I, BRUCE D. BOWDEN, REGISTERED WISCONSIN LAND SURVEYOR - 1250, AGENT OF BOWDEN SURVEYING, LTD., DO HEREBY CERTIFY THAT I HAVE SURVEYED, DESCRIBED, MAPPED AND MONUMENTED THE EASEMENTS SHOWN HEREON IN ACCORDANCE WITH THE INSTRUCTIONS OF ATTORNEY STEPHEN R. BUGGS, REPRESENTING MICHAEL A. HRUBES, AND THAT THIS MAP IS A CORRECT REPRESENTATION THEREOF TO THE BEST OF MY KNOWLEDGE AND BELIEF.

Bruce D. Bowden
BRUCE D. BOWDEN, R.L.S. - 1250
AGENT OF BOWDEN SURVEYING, LTD.
DODGEVILLE, WI.

August 9, 2005
DATE



IF THIS STAMP IS NOT RED COLORED AND THE SURVEYOR'S SIGNATURE IS NOT IN BLUE INK, THE MAP SHOULD BE ASSUMED TO BE A COPY AND MAY CONTAIN UNAUTHORIZED ALTERATIONS. THE CERTIFICATE SHOWN HEREON SHALL NOT APPLY TO ANY COPIES.



NOTE: BEARINGS ARE REFERENCED TO THE EAST LINE OF SECTION 30, T7N, R1W, WHICH BEARS N 0°41'41\"/>



SCALE: 1\"/>

- LEGEND**
- ⊙ - 1 1/2\"/>
 - ⊙ - #8 (1\"/>
 - ⊙ - #7 (7/8\"/>
 - ⊙ - #6 (3/4\"/>
 - ⊙ - #5 (5/8\"/>
 - () - RECORDED AS
 - x- - EXISTING FENCELINE

BOWDEN SURVEYING, LTD.
619 W. MERRIMAC STREET
DODGEVILLE, WI 53533
PHONE (608)935-5513
JOB NO. 25032

CURVE 3
DELTA ANGLE 25°43'44\"/>

CURVE 2
DELTA ANGLE 21°20'14\"/>

CURVE 1
DELTA ANGLE 19°55'30\"/>

POINT OF BEGINNING:
CENTER LINE OF 25' WIDE
ACCESS EASEMENT.

SOUTHWEST CORNER
OF SECTION 30,
T7N, R1W.