
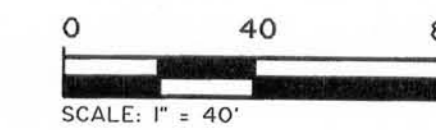


CLIENT: WISCONSIN DEPARTMENT OF MILITARY AFFAIRS
 2400 WRIGHT STREET
 P.O. BOX 14587
 MADISON, WI 53714-0587

SITE MAP

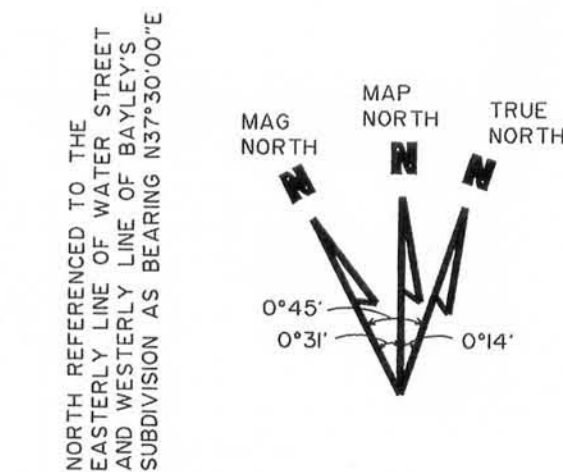

UTILITY COMPANIES

CENTURYTEL TELEVIDEO
 135 N. BRONSON STREET
 PLATTEVILLE, WI 53888
 AREA OPERATIONS MANAGER (608) 342-0123

PLATTEVILLE WATER AND SEWER
 MUNICIPAL BUILDING
 75 N. BRONSON STREET
 PLATTEVILLE, WI 53888
 PHONE (608) 348-9741

ALLIANT ENERGY
 761 ENTERPRISE DRIVE
 PLATTEVILLE, WI 53888
 LOCAL (608) 342-4100
 TOLL FREE REPAIR: 1-800-862-6222

SANITARY M.H.
 RIM ELEV. = 974.28
 6" PVC NE INV. ELEV. = 965.83
 6" PVC SE INV. ELEV. = 965.98
 6" PVC SW INV. ELEV. = 965.86

SANITARY M.H.
 RIM ELEV. = 975.57
 6" PVC NE INV. ELEV. = 967.14
 6" PVC SE INV. ELEV. = 967.05
 6" PVC SW INV. ELEV. = 967.29

RIM ELEV. = 991.2
 15" PVC E INV. ELEV. = 988.77
 15" PVC W INV. ELEV. = 989.15
 12" PVC N INV. ELEV. = 988.97

- LEGEND**
- 1" IRON PIPE FOUND
 - 3/4" REBAR SET
 - ⊙ DRILL HOLE SET
 - △ MAGNETIC NAIL SET
 - MH MANHOLE
 - INLET
 - ⊙ HYDRANT
 - ⊙ WV WATER VALVE
 - FRENCH DRAIN
 - POWER POLE
 - ⊙ POWER POLE W/LIGHT
 - ⊙ TELEPHONE POLE
 - ⊙ DOUBLE TRANSFORMER POLE
 - ⊙ GUY ANCHOR
 - ⊙ TRANSFORMER BOX
 - ⊙ ELECTRIC SERVICE PANEL
 - ⊙ SIGN
 - ⊙ CLOTHES LINE POLE
 - ⊙ DECIDUOUS TREE
 - ⊙ CONIFEROUS TREE
 - ⊙ BUSH
 - UGE UNDERGROUND ELECTRIC
 - OHE OVERHEAD ELECTRIC
 - UG UNDERGROUND GAS
 - W UNDERGROUND WATER
 - UGT UNDERGROUND TELEPHONE
 - SAN SANITARY SEWER

DESCRIPTION: A parcel of land being Lot 1 and part of Lot 5, Block 'C', Highland Park Subdivision, Lots 2, 3, 10, Part of Lot 1 and 4, and the Southerly 16 feet of Lot 11, Block 'F', Bayley's Subdivision and the Southerly 1/2 of Vacated East Lewis Street all located in the NE1/4 of Section 15, T3N, R1W, City of Platteville, Grant County, Wisconsin more fully described as follows:

Beginning at the Northeast corner of Lot 1, Block C, Highland Park, thence S33°37'55"W, 125.36 feet to the Southeast corner of said Lot 1 and the North line of Stevens Avenue; thence N56°40'00"W, 287.10 feet, along said North line to the Easterly line of Water Street; thence N37°30'00"E, 222.98 feet along said Easterly line to the centerline of Vacated Lewis Street; thence S52°48'20"E, 500.49 feet, along said centerline to the Westerly line of Lutheran Street; thence S29°50'00"W, 66.88 feet, along said Westerly line to the North line extended of said block 'C'; thence N55°49'10"W, 231.91 feet along said North line to the point of beginning.

Parcel contains 76,359 sq. ft. and 1.753 acres, more or less.

I, Roger D. Schneeberger, a registered land surveyor of the State of Wisconsin, do hereby certify that on July 19, 2005, at the request of the Wisconsin Department of Military Affairs, the above-described property was surveyed under my direction and that the accompanying map is a correctly-dimensioned representation to scale of the exterior boundaries.

Roger D. Schneeberger
 Roger D. Schneeberger, S-1096



Mead & Hunt, Inc.
 6501 Wans Road, Suite 101
 Madison, Wisconsin 53719-2700
 Phone: 608-273-6380
 Fax: 608-273-6391
 h:\SURVEY\05\W210-05A\W210-ST-PLANE\W210-MAP.dgn

Dwg No. 10359
 Sheet 1 of 1
 Job No. 23210-00-05001

Book 18 PAGE 18