


MONROE STREET

SCALE 1" = 30'

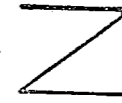

THE METHODIST CHURCH

PROPERTY

LOT 3

LOT 2

LOT 1

BLK. 28

SIDEWALK

180.00'

110.00'

110.00'

SIDEWALK

100.00'

100.00'

3.00'

180.00'

W. SIDE OF PLATTED ALLEY

W. SIDE OF PRESENT ALLEY

E. SIDE OF PLATTED ALLEY

E. SIDE OF PRESENT ALLEY

CHERRY STREET

Survey of  
Part of Block 28 of the Original Plat of  
City of Lancaster, Grant Co., Wis.

*George H. Kettler*

George H. Kettler

4/19 - 4/20/72

*Homer D. Ralph, Jr.*

Homer D. Ralph, Jr.

Surveyor for Grant

County, Wisconsin

LEGEND

○ IRON PIPE PLACED BY PREVIOUS SURVEY

○ 1" BY 24" IRON PIPE PLACED BY THIS SURVEY.

X IRON PIN PLACED BY THIS SURVEY