

TRACT 2 DESCRIPTION:

Located in the Northwest Quarter (NW 1/4) of the Southwest Quarter (SW 1/4) and the Southwest Quarter (SW 1/4) of the Southwest Quarter (SW 1/4) of Section Thirty-three (33), Town Four (4) North, Range Two (2) West of the 4th P.M., Ellenboro Township, Grant County, Wisconsin, containing 3.17 acres, more or less, and being described as follows:


Commencing at the Southwest corner of said Section Thirty-three (33); thence North 00° 09' 10" East 1006.22' along the West line of said Section;
 thence North 83° 22' 11" East 569.51' along a line of Tract 1 of a previous survey by Larry Austin dated June 27, 2008 to the point of beginning;
 thence North 83° 22' 11" East 275.99' along a line of said survey;
 thence North 00° 09' 10" East 581.07' along a line of said survey;
 thence South 63° 01' 44" West 226.86';
 thence South 03° 15' 16" East 135.50';
 thence South 43° 53' 13" West 175.24';
 thence South 09° 12' 29" East 251.72' to the point of beginning.
 Tract being subject to any and all easements of record and/or usage.

SURVEYOR'S CERTIFICATE:

I, Larry L. Austin, Registered Wisconsin Land Surveyor, hereby certify:
 That the descriptions hereon were surveyed, mapped and monumented as shown on this plat by me or under my direct supervision.
 That conformance with local ordinances are not guaranteed with this survey.
 That this survey was prepared under the instructions of Mark Lotta.
 That to the best of my knowledge and belief, this plat is an accurate representation thereof.
 That all plans that do not show a seal imprint in red ink may contain unauthorized alterations.
 The certification contained on this document shall not apply to any copies.


Dated this 9th day of July, 2008.

Larry L. Austin
 Larry L. Austin, S-1903

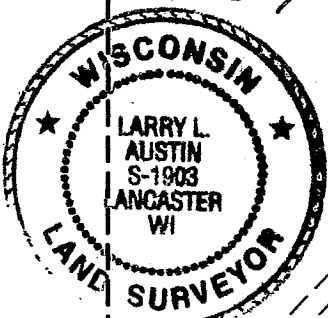

LEGEND


- No. 6 x 24" rebar set with cap
- Aluminum Monument found with Grant County Aluminum Cap
- ⊕ No. 8 rebar found with Grant County Aluminum Cap
- No. 6 rebar found
- Approximate fence location

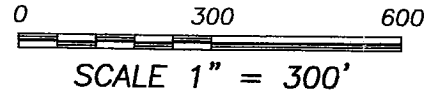

AREA TABLE	
NW-SW	= 1.59± ACRES
SW-SW	= 1.58± ACRES

PLAT OF SURVEY

PREPARED FOR: MARK LOTTA
 LOCATED IN SECTION 33, T4N R2W, ELLENBORO
 TOWNSHIP, GRANT COUNTY, WISCONSIN



**Austin
Engineering LLC**

4211 HWY 81 E
 LANCASTER, WI 53813
 PHONE 608-723-6363
 FAX 608-723-6702

JOB NO: 08s170
 FIELDBOOK: TDSR
 G:\T4NR2W\T4NR2W
 H:\PLAT\T4NR2W\33\08s170-LOTTA

DRAWN BY: AJ AUSTIN
 APPROVED: LL AUSTIN
 CREW: BS-SA-BD
 SHEET 1 OF 1