


PLAT OF SURVEY

TRACT 1 - PREVIOUS SURVEY
BY LARRY AUSTIN DATED 7-19-2009

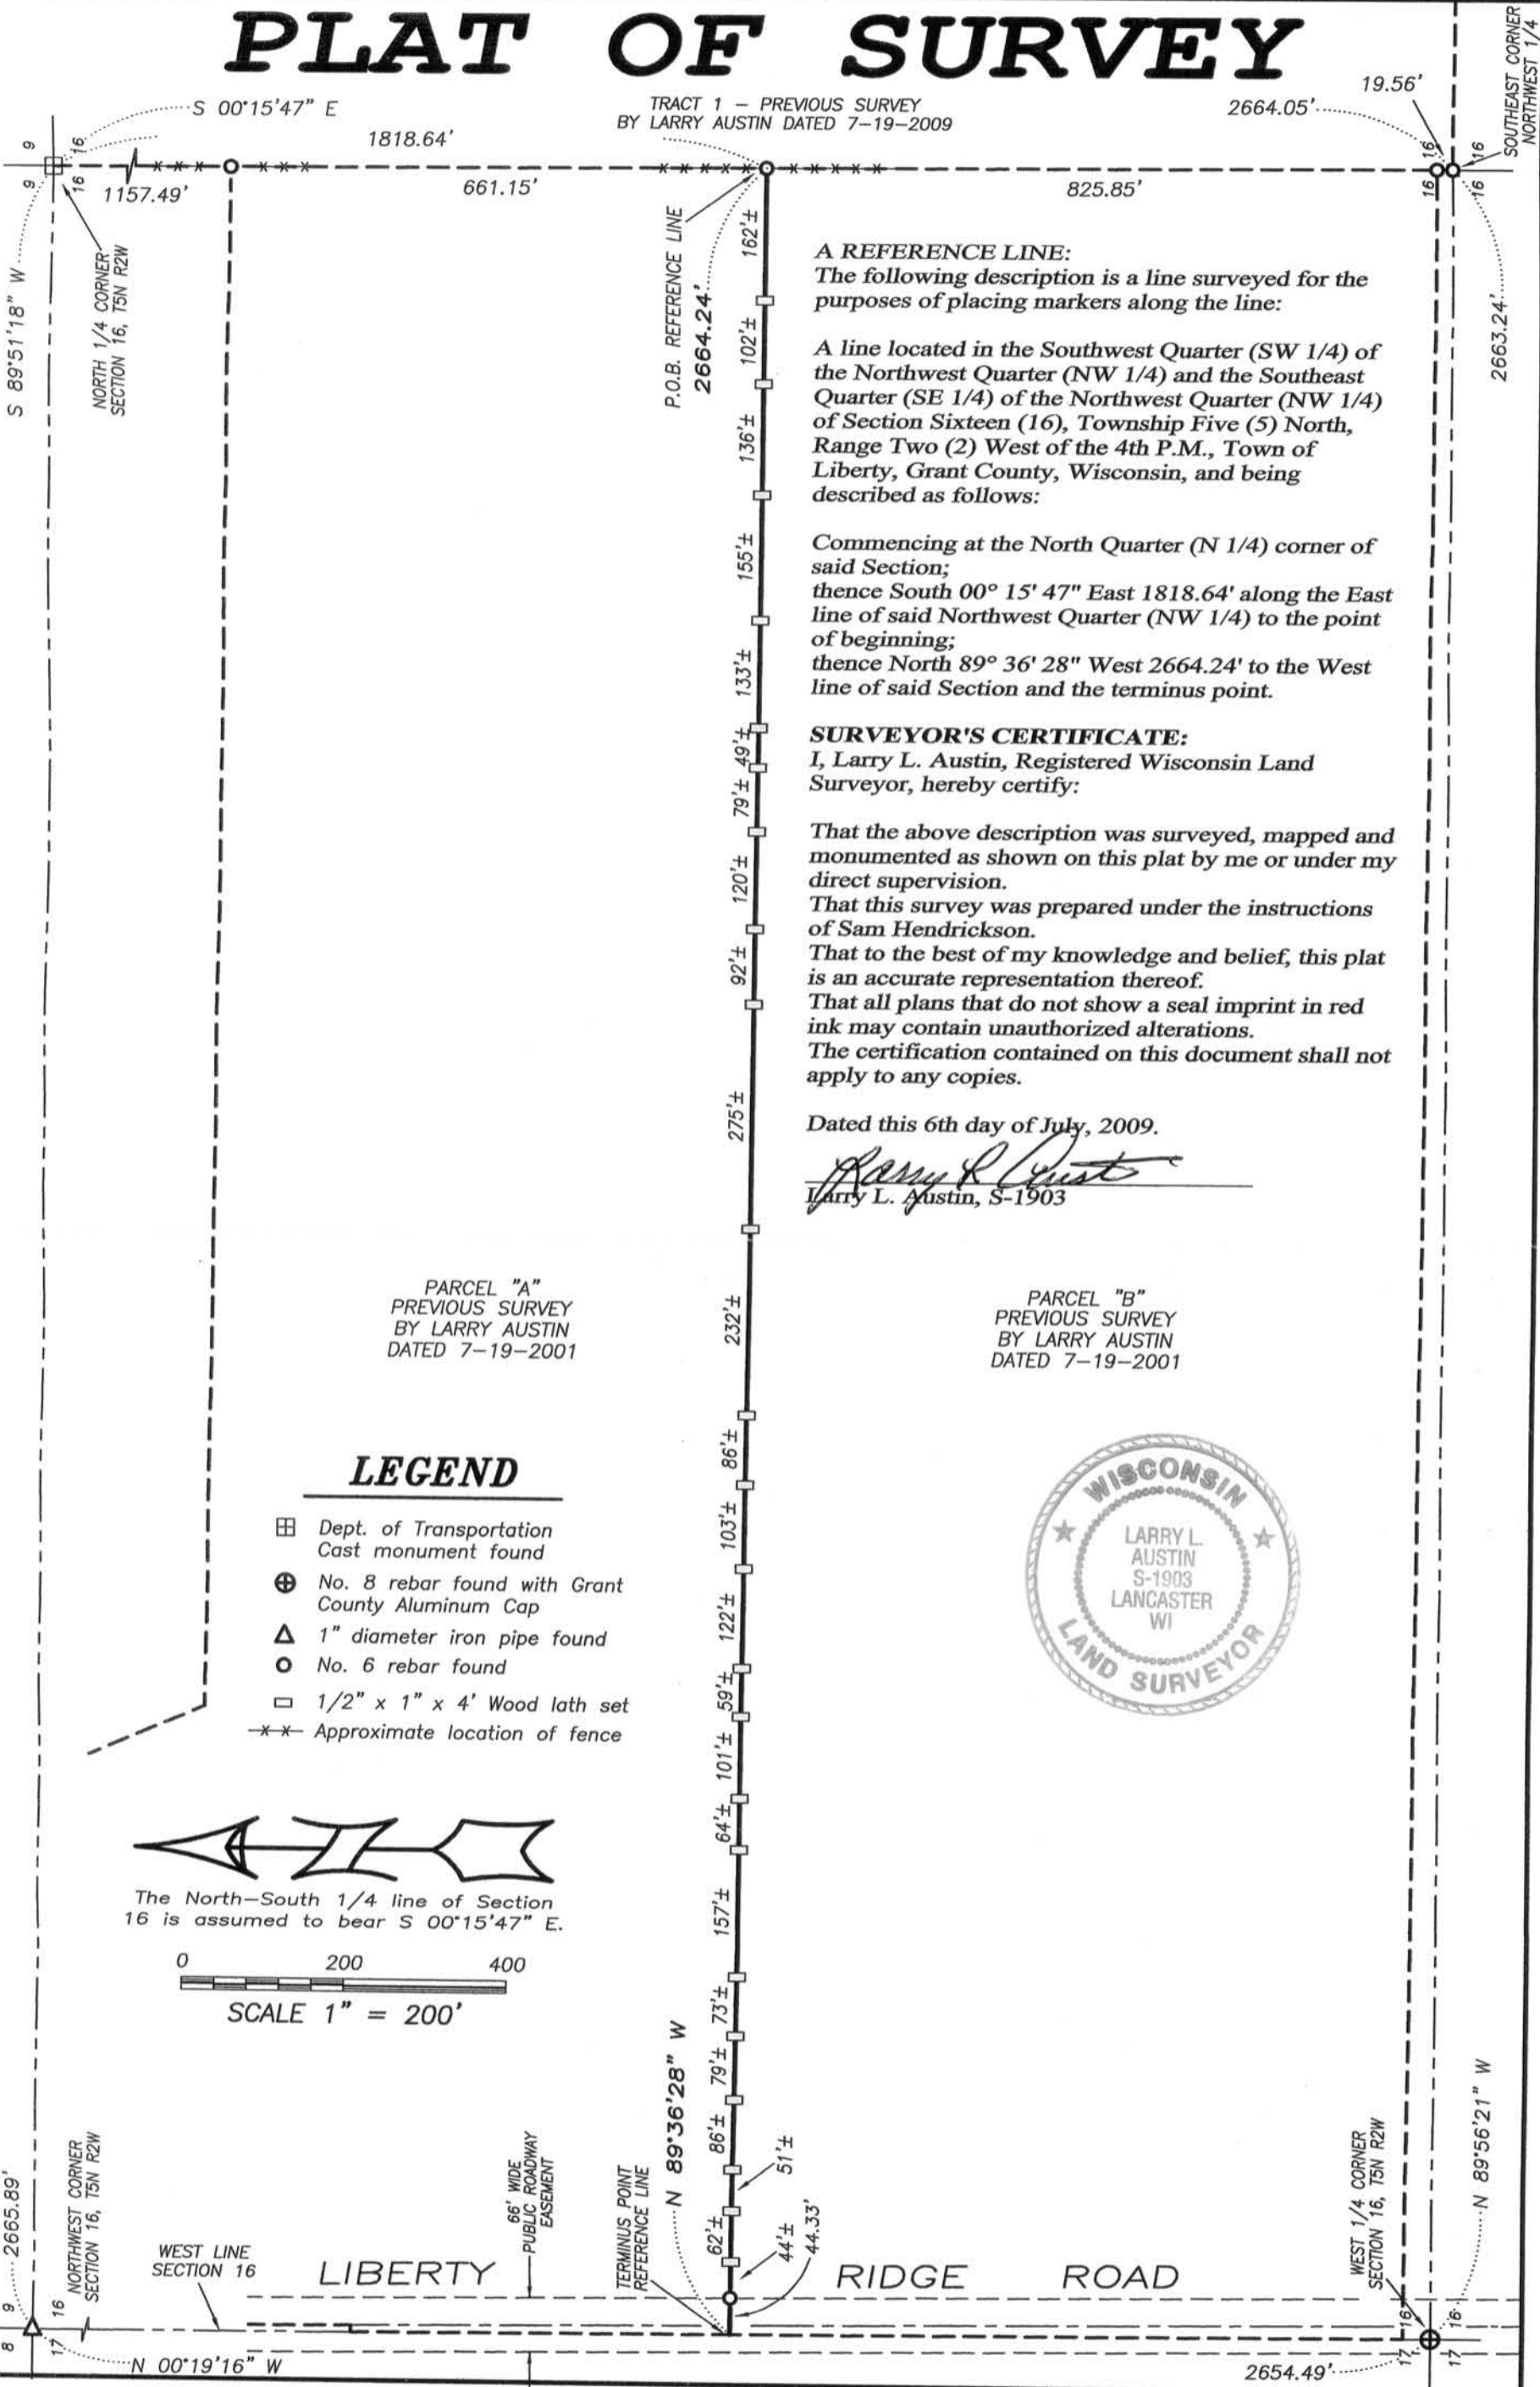

A REFERENCE LINE:
The following description is a line surveyed for the purposes of placing markers along the line:

A line located in the Southwest Quarter (SW 1/4) of the Northwest Quarter (NW 1/4) and the Southeast Quarter (SE 1/4) of the Northwest Quarter (NW 1/4) of Section Sixteen (16), Township Five (5) North, Range Two (2) West of the 4th P.M., Town of Liberty, Grant County, Wisconsin, and being described as follows:

Commencing at the North Quarter (N 1/4) corner of said Section;
thence South 00° 15' 47" East 1818.64' along the East line of said Northwest Quarter (NW 1/4) to the point of beginning;
thence North 89° 36' 28" West 2664.24' to the West line of said Section and the terminus point.

SURVEYOR'S CERTIFICATE:
I, Larry L. Austin, Registered Wisconsin Land Surveyor, hereby certify:

That the above description was surveyed, mapped and monumented as shown on this plat by me or under my direct supervision.
That this survey was prepared under the instructions of Sam Hendrickson.
That to the best of my knowledge and belief, this plat is an accurate representation thereof.
That all plans that do not show a seal imprint in red ink may contain unauthorized alterations.
The certification contained on this document shall not apply to any copies.

Dated this 6th day of July, 2009.


Larry L. Austin
Larry L. Austin, S-1903

PARCEL "A"
PREVIOUS SURVEY
BY LARRY AUSTIN
DATED 7-19-2001

PARCEL "B"
PREVIOUS SURVEY
BY LARRY AUSTIN
DATED 7-19-2001

LEGEND

- ⊞ Dept. of Transportation Cast monument found
- ⊕ No. 8 rebar found with Grant County Aluminum Cap
- △ 1" diameter iron pipe found
- No. 6 rebar found
- 1/2" x 1" x 4' Wood lath set
- *- Approximate location of fence

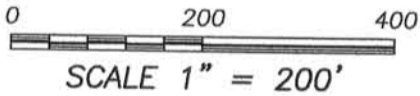

LIBERTY

RIDGE ROAD

Austin Engineering LLC

Prepared For: **SAM HENDRICKSON**

4211 HWY 81 E, LANCASTER, WI 53813
PHONE 608-723-6363 FAX 608-723-6702

JOB NO: 09s127
FIELDBOOK: TDSR
G:\T5NR2W\09
H:\PLAT\T5NR2W\16\09s127-HENDRICKSON#2

DRAWN BY: AJ AUSTIN
APPROVED: LL AUSTIN
CREW: BS-SA-BD