

# PLAT OF SURVEY

LOT 10, BLOCK 118 OF THE ORIGINAL PLAT OF THE VILLAGE OF MUSCODA, LOCATED IN THE NORTHWEST QUARTER OF THE NORTHWEST QUARTER AND IN THE SOUTHWEST QUARTER OF THE NORTHWEST QUARTER OF SECTION 12, TOWN 8 NORTH, RANGE 1 WEST, VILLAGE OF MUSCODA, GRANT COUNTY, WISCONSIN.

DATE: AUGUST 18, 2009 SURVEYED FOR: MR. FLOYD BETHKE 301 CARBIL ROAD MUSCODA, WI 53573  
 SURVEY BY: TODD T. RUMMLER, R.L.S. - 2443 AGENT OF DRIFTLESS AREA SURVEYING LLC 102 WASHINGTON ST. SPRING GREEN, WI 53588

**SURVEYOR'S CERTIFICATE**


I, TODD T. RUMMLER, REGISTERED WISCONSIN LAND SURVEYOR-2443, DO HEREBY CERTIFY THAT I HAVE SURVEYED, MAPPED AND MONUMENTED THE PARCELS SHOWN HEREON IN ACCORDANCE WITH THE PROVISIONS OF CHAPTER AE-7 OF THE WISCONSIN ADMINISTRATIVE CODE AND THE INSTRUCTIONS OF FLOYD BETHKE, LANDOWNER, AND THAT THIS MAP IS A CORRECT REPRESENTATION THEREOF TO THE BEST OF MY KNOWLEDGE AND BELIEF.

DATE: AUGUST 18, 2009

*[Signature]*  
 TODD T. RUMMLER  
 REGISTERED LAND SURVEYOR S-2443  
 AGENT OF DRIFTLESS AREA SURVEYING, LLC





- LEGEND**
- FD. 1" Ø IRON PIPE
  - FD. 1 1/4" Ø REBAR
  - ▲ FD. 3/4" Ø REBAR
  - SET 3/4"Øx24" LONG REBAR WEIGHING 1.502 LB./FT.
  - 3/4"Ø x 24" LONG REBAR (WITH ORANGE PLASTIC CAP) WEIGHING 1.502 LB./FT.
  - ( ) RECORDED AS

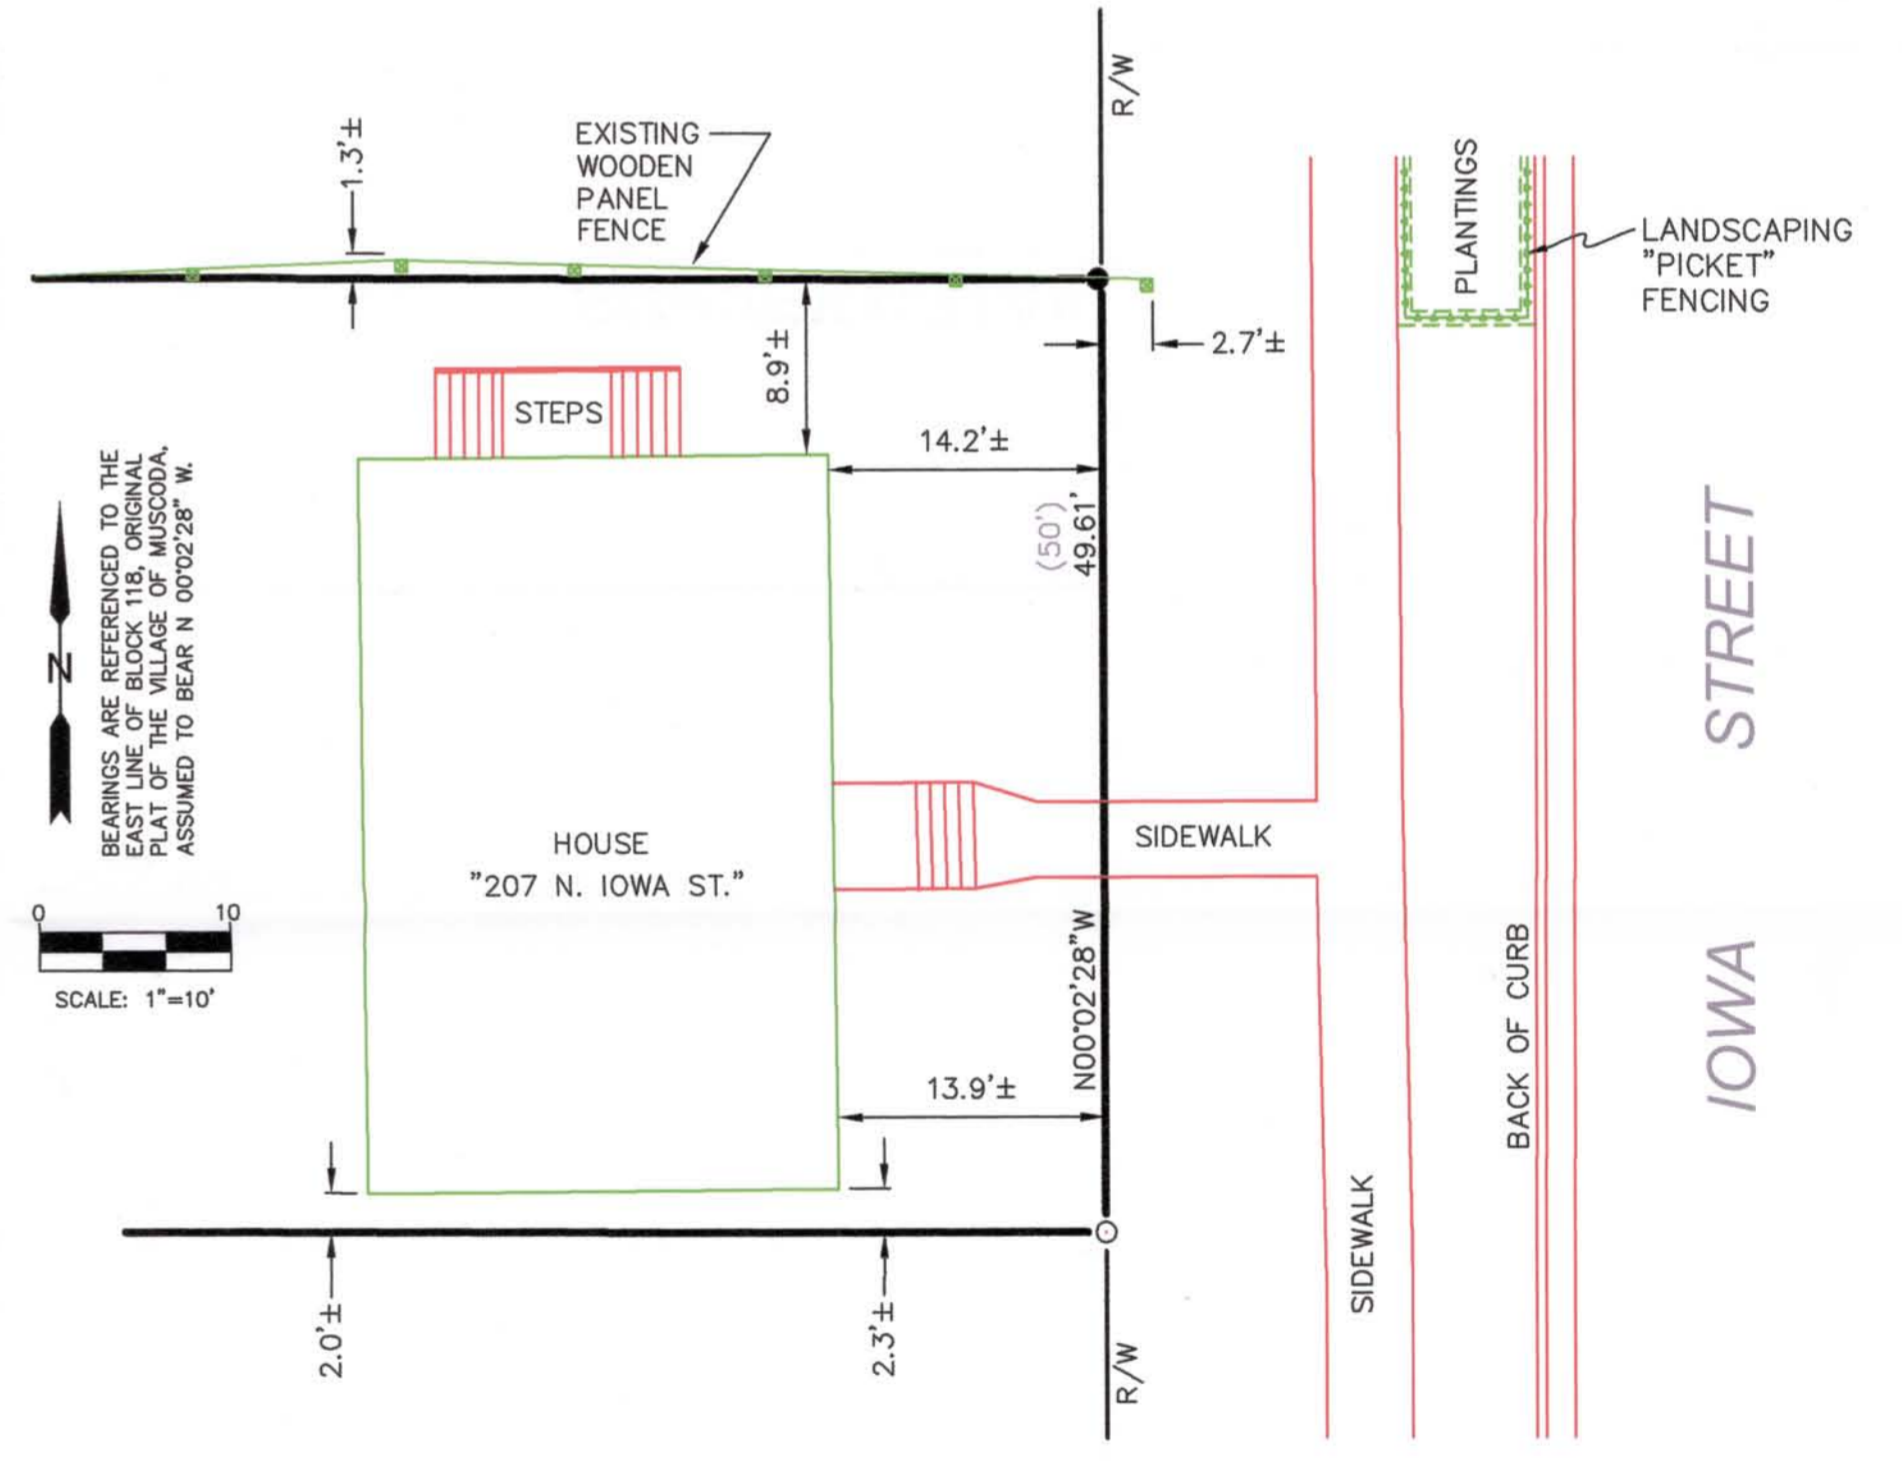

**SURVEYOR'S NOTE:**

THE CLIENT DID NOT PROVIDE THE SURVEYOR WITH AN UPDATED ABSTRACT OF TITLE, TITLE COMMITMENT DOCUMENTS OR RESULTS OF A TITLE SEARCH FOR THIS PROPERTY. A TITLE SEARCH WAS NOT COMPLETED BY THE SURVEYOR DURING THE COURSE OF THIS PROJECT, SO THERE MAY BE EASEMENTS, RESTRICTIVE COVENANTS, RIGHTS-OF-WAY OR OTHER ENCUMBRANCES THAT AFFECT THE SURVEYED PROPERTY THAT ARE NOT SHOWN OR NOTED ON THIS PLAT. THIS TITLE RESEARCH HAS BEEN SPECIFICALLY EXCLUDED FROM THE SCOPE OF THIS PROJECT.

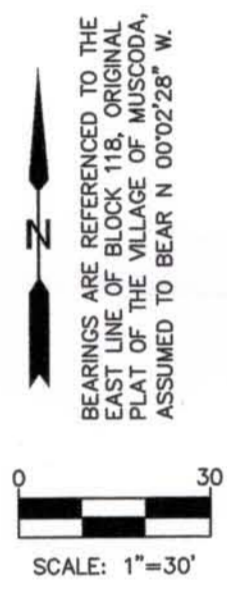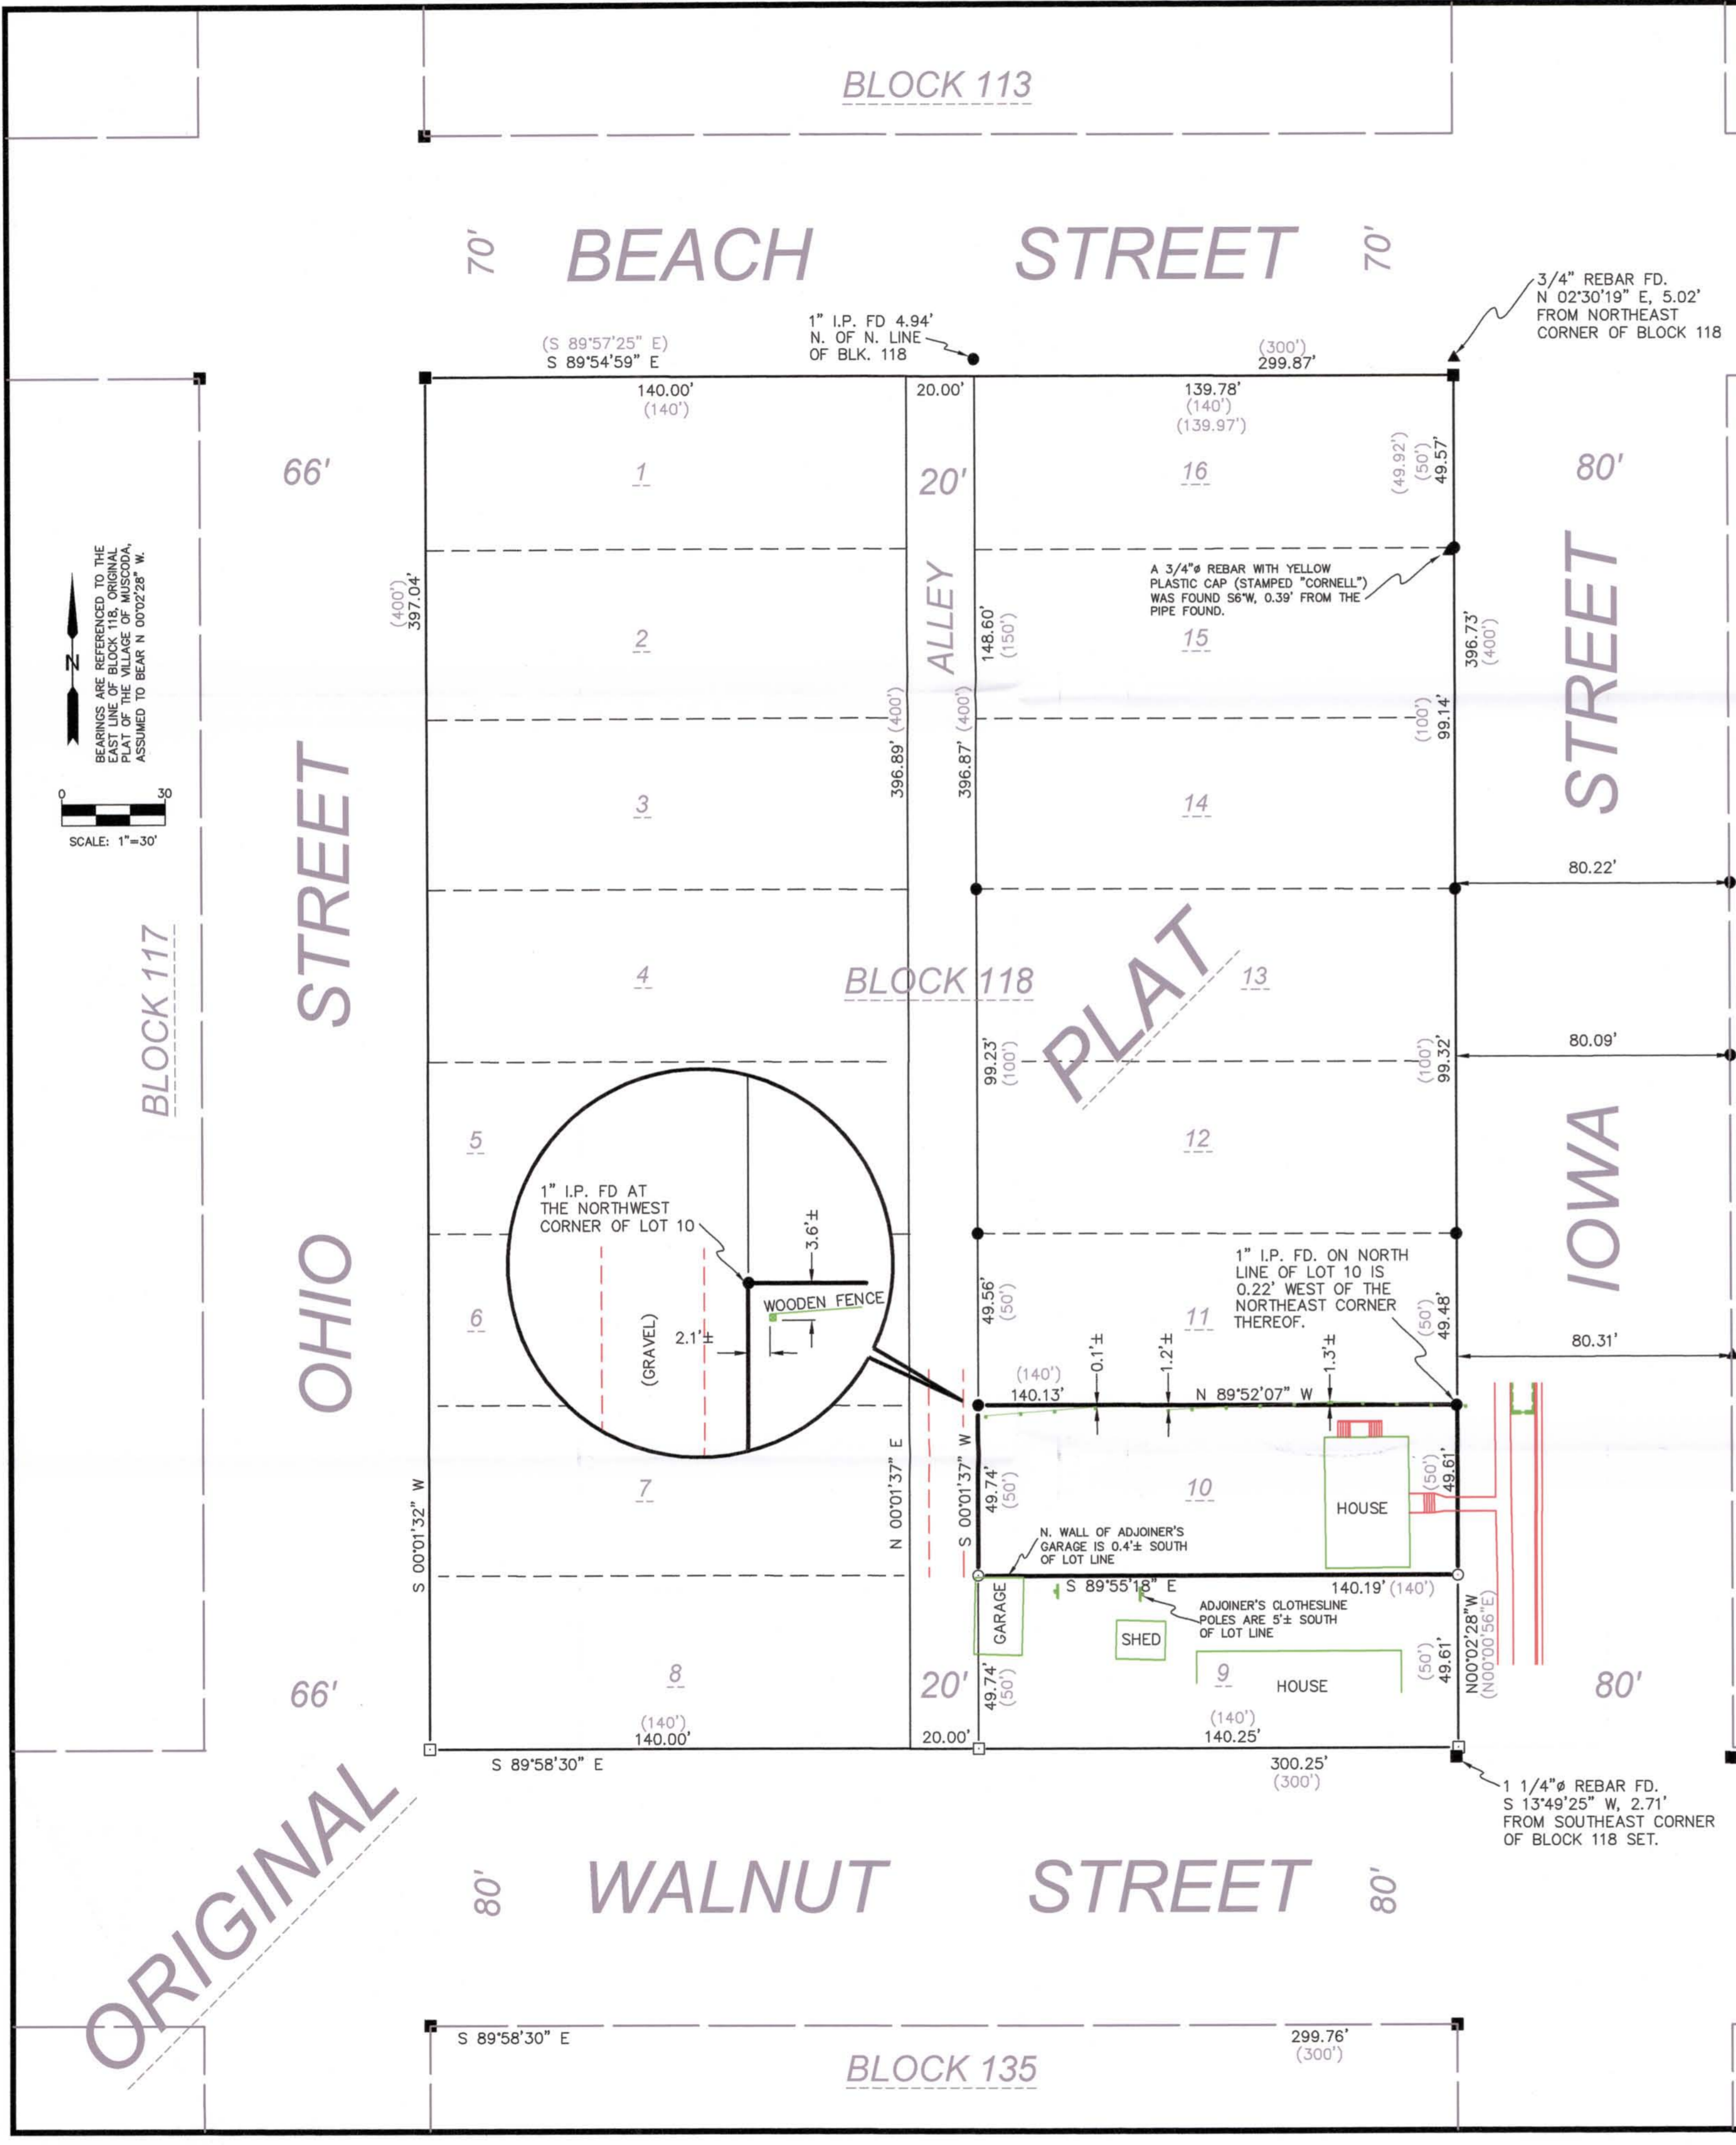

**DRIFTLESS AREA** Professional Services, LLC  
 COMPLETE REAL ESTATE BROKERAGE, ENGINEERING & LAND SURVEYING FIRM

102 S. Washington St.  
 Spring Green, WI 53588  
 Phone: 608-588-2700  
 Fax: 608-588-2710  
 Visit! www.driftlessareallc.com