
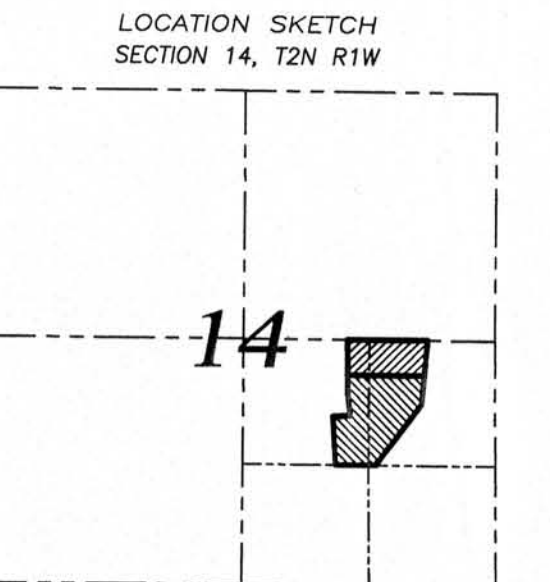


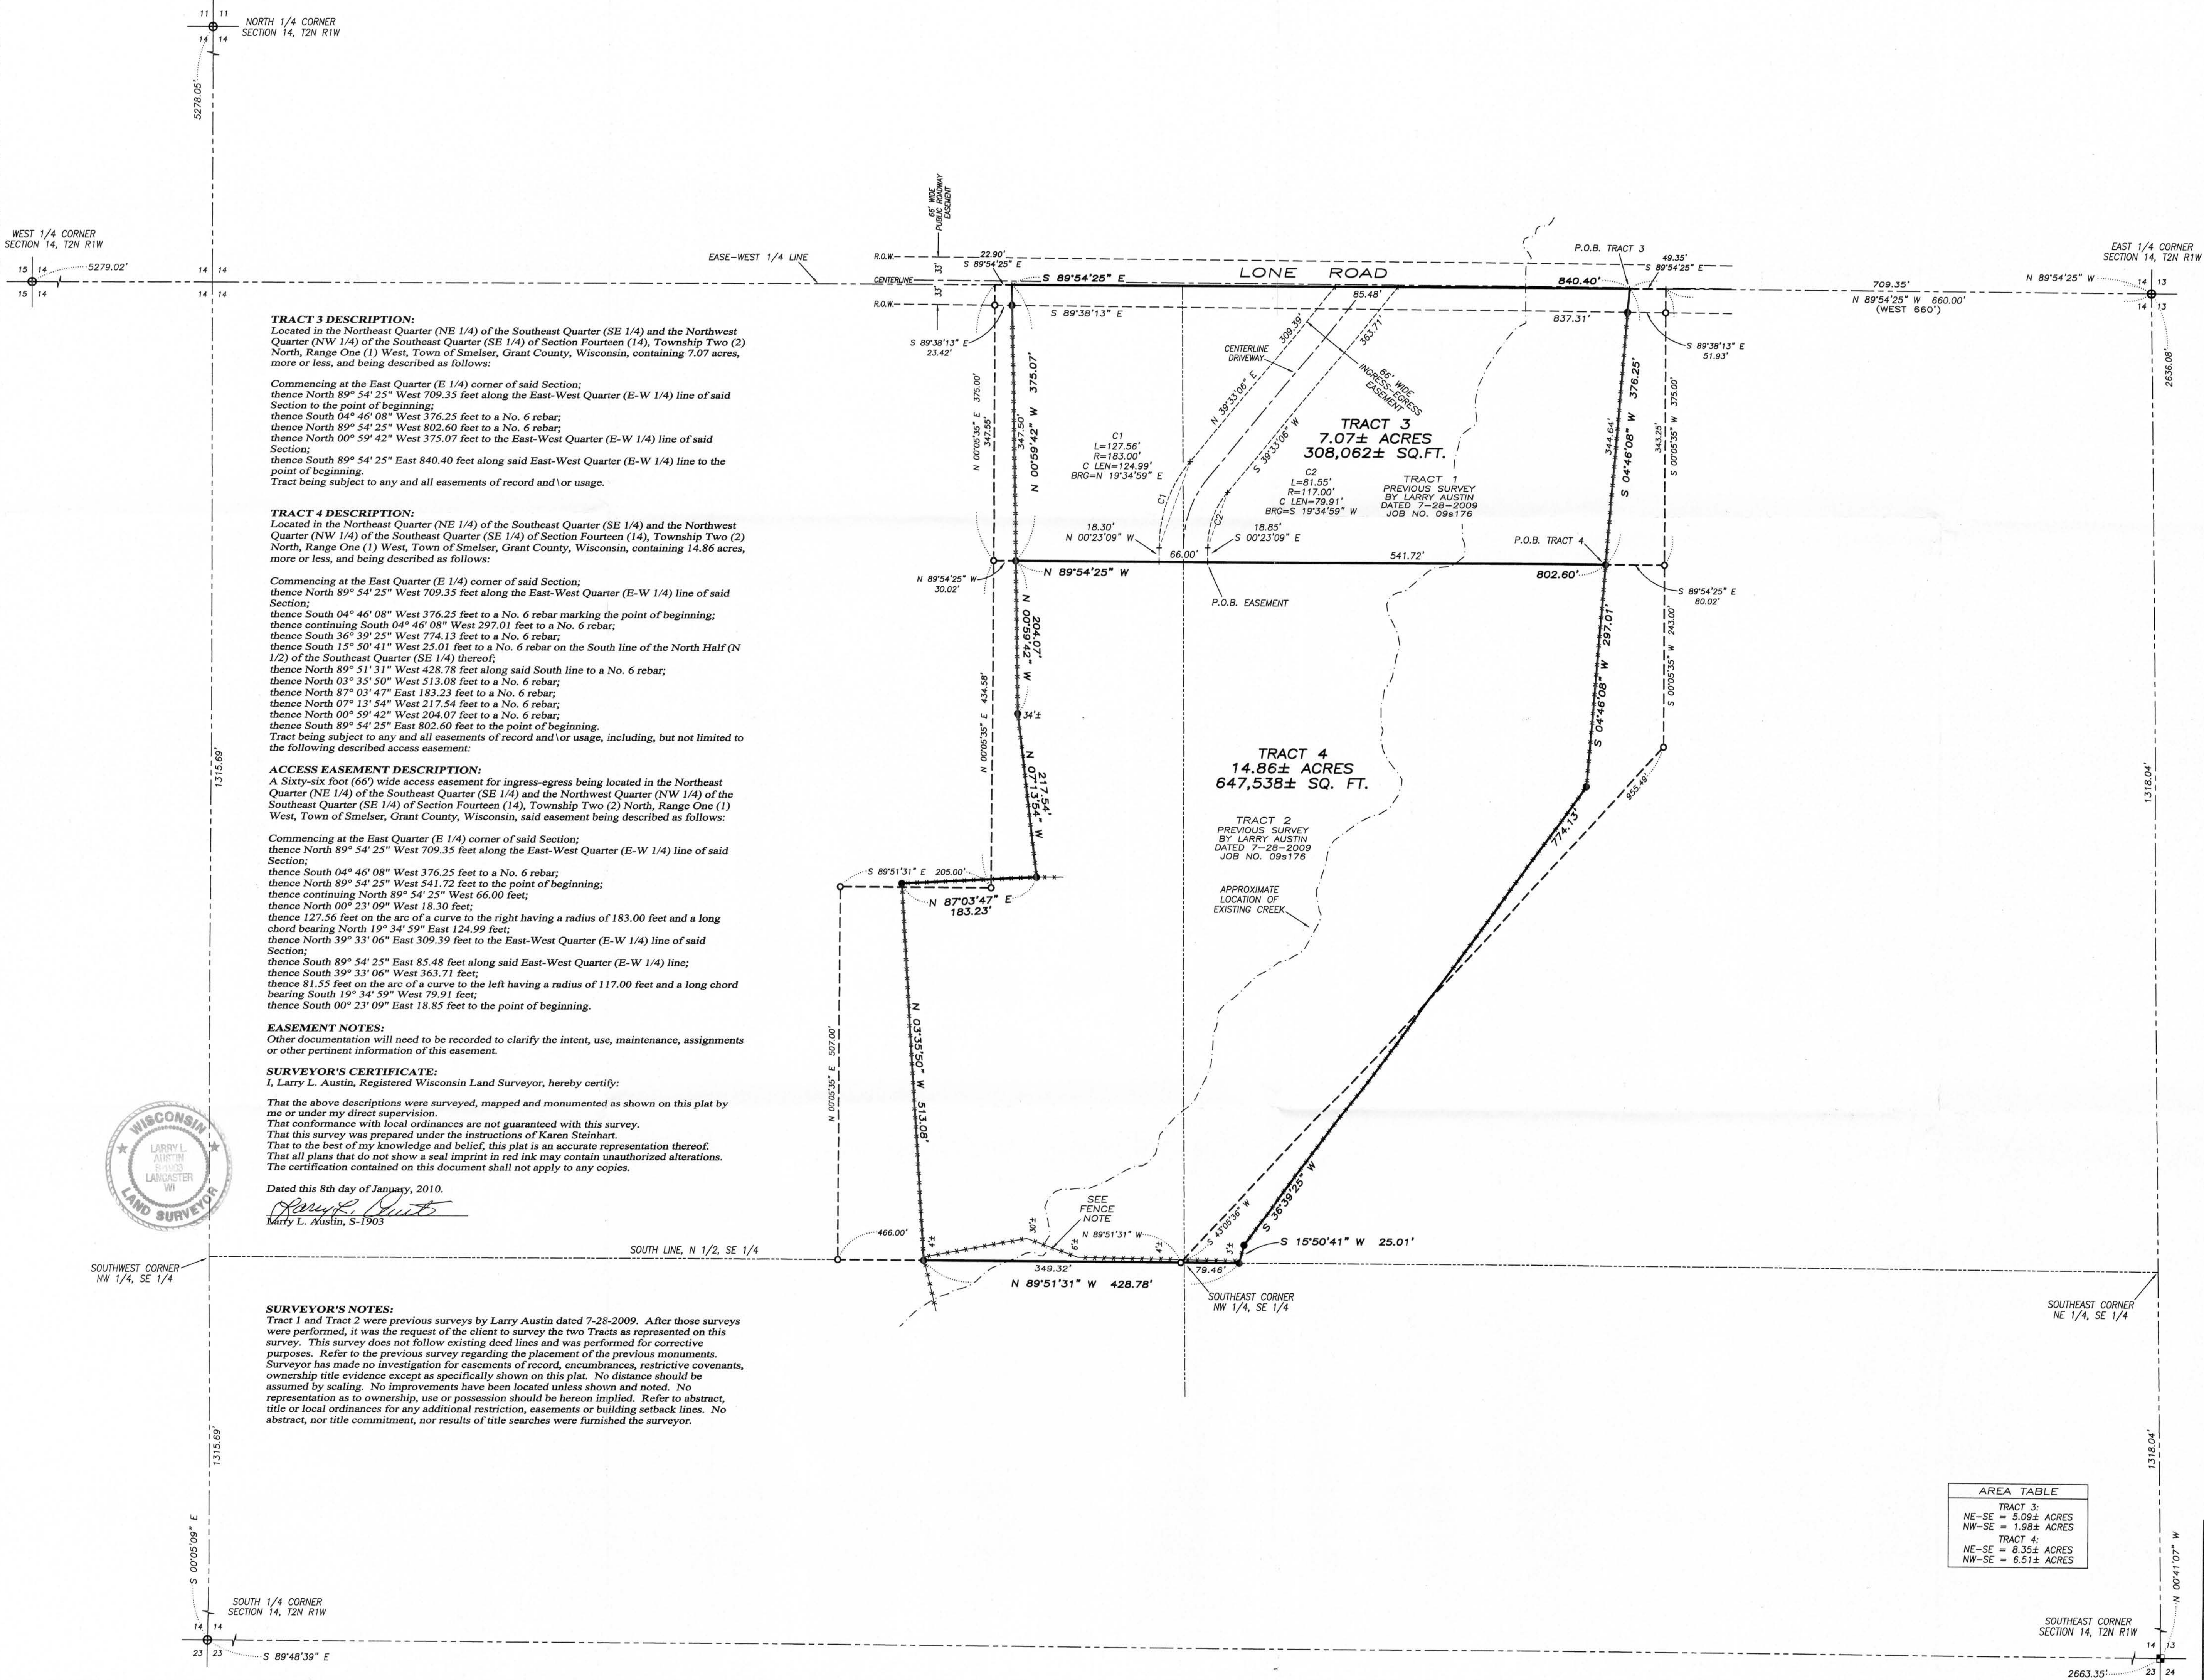


14

LEGEND

- No. 6 x 24" rebar set with cap - w=1.50 #/l.f.
- No. 6 rebar found
- ⊙ No. 8 rebar found with Grant County Aluminum Cap
- ⊠ Aluminum Monument found with Grant County Aluminum Cap
- ⊕ No monument set
- () Recorded as
- Approximate fence location

FENCE NOTE:
 Fences shown on this survey were measured at random locations. The fence may meander between the fence corners and is shown for reference only. Possession and occupational rights MAY have been acquired to the fence and it is not known if the fence was intended to mark the boundary or if it is a fence of convenience. This survey was prepared with the intent of following the lines shown and described hereon.

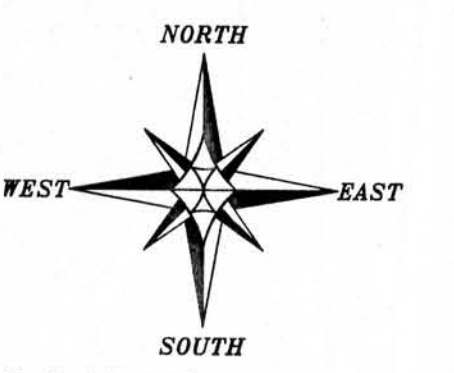

The East-West 1/4 line of Section 14 is assumed to bear N 89°54'25" W.

0 100 200
 SCALE 1" = 100'

AREA TABLE	
TRACT 3:	
NE-SE =	5.09± ACRES
NW-SE =	1.98± ACRES
TRACT 4:	
NE-SE =	8.35± ACRES
NW-SE =	6.51± ACRES

PLAT OF SURVEY
 PREPARED FOR: KAREN STEINHART
 LOCATED IN SECTION 14, T2N R1W, TOWN OF SMELSER, GRANT COUNTY, WISCONSIN

Austin Engineering LLC
 4211 HWY 81 E
 LANCASTER, WI 53813
 PHONE 608-723-6363
 FAX 608-723-6702
 austinengineeringllc.com

JOB NO: 09s176
 FIELDBOOK: 2901
 G:\T2N1W1\T2N1W1
 H:\PLAT\T2N1W1\14\09s176-STEINHART
 DRAWN BY: AJ AUSTIN
 APPROVED: LL AUSTIN
 CREW: BS-SB-BD
 SHEET 1 OF 1