


PLAT OF SURVEY

This survey is prepared for the exchange of land between adjoining land owners.

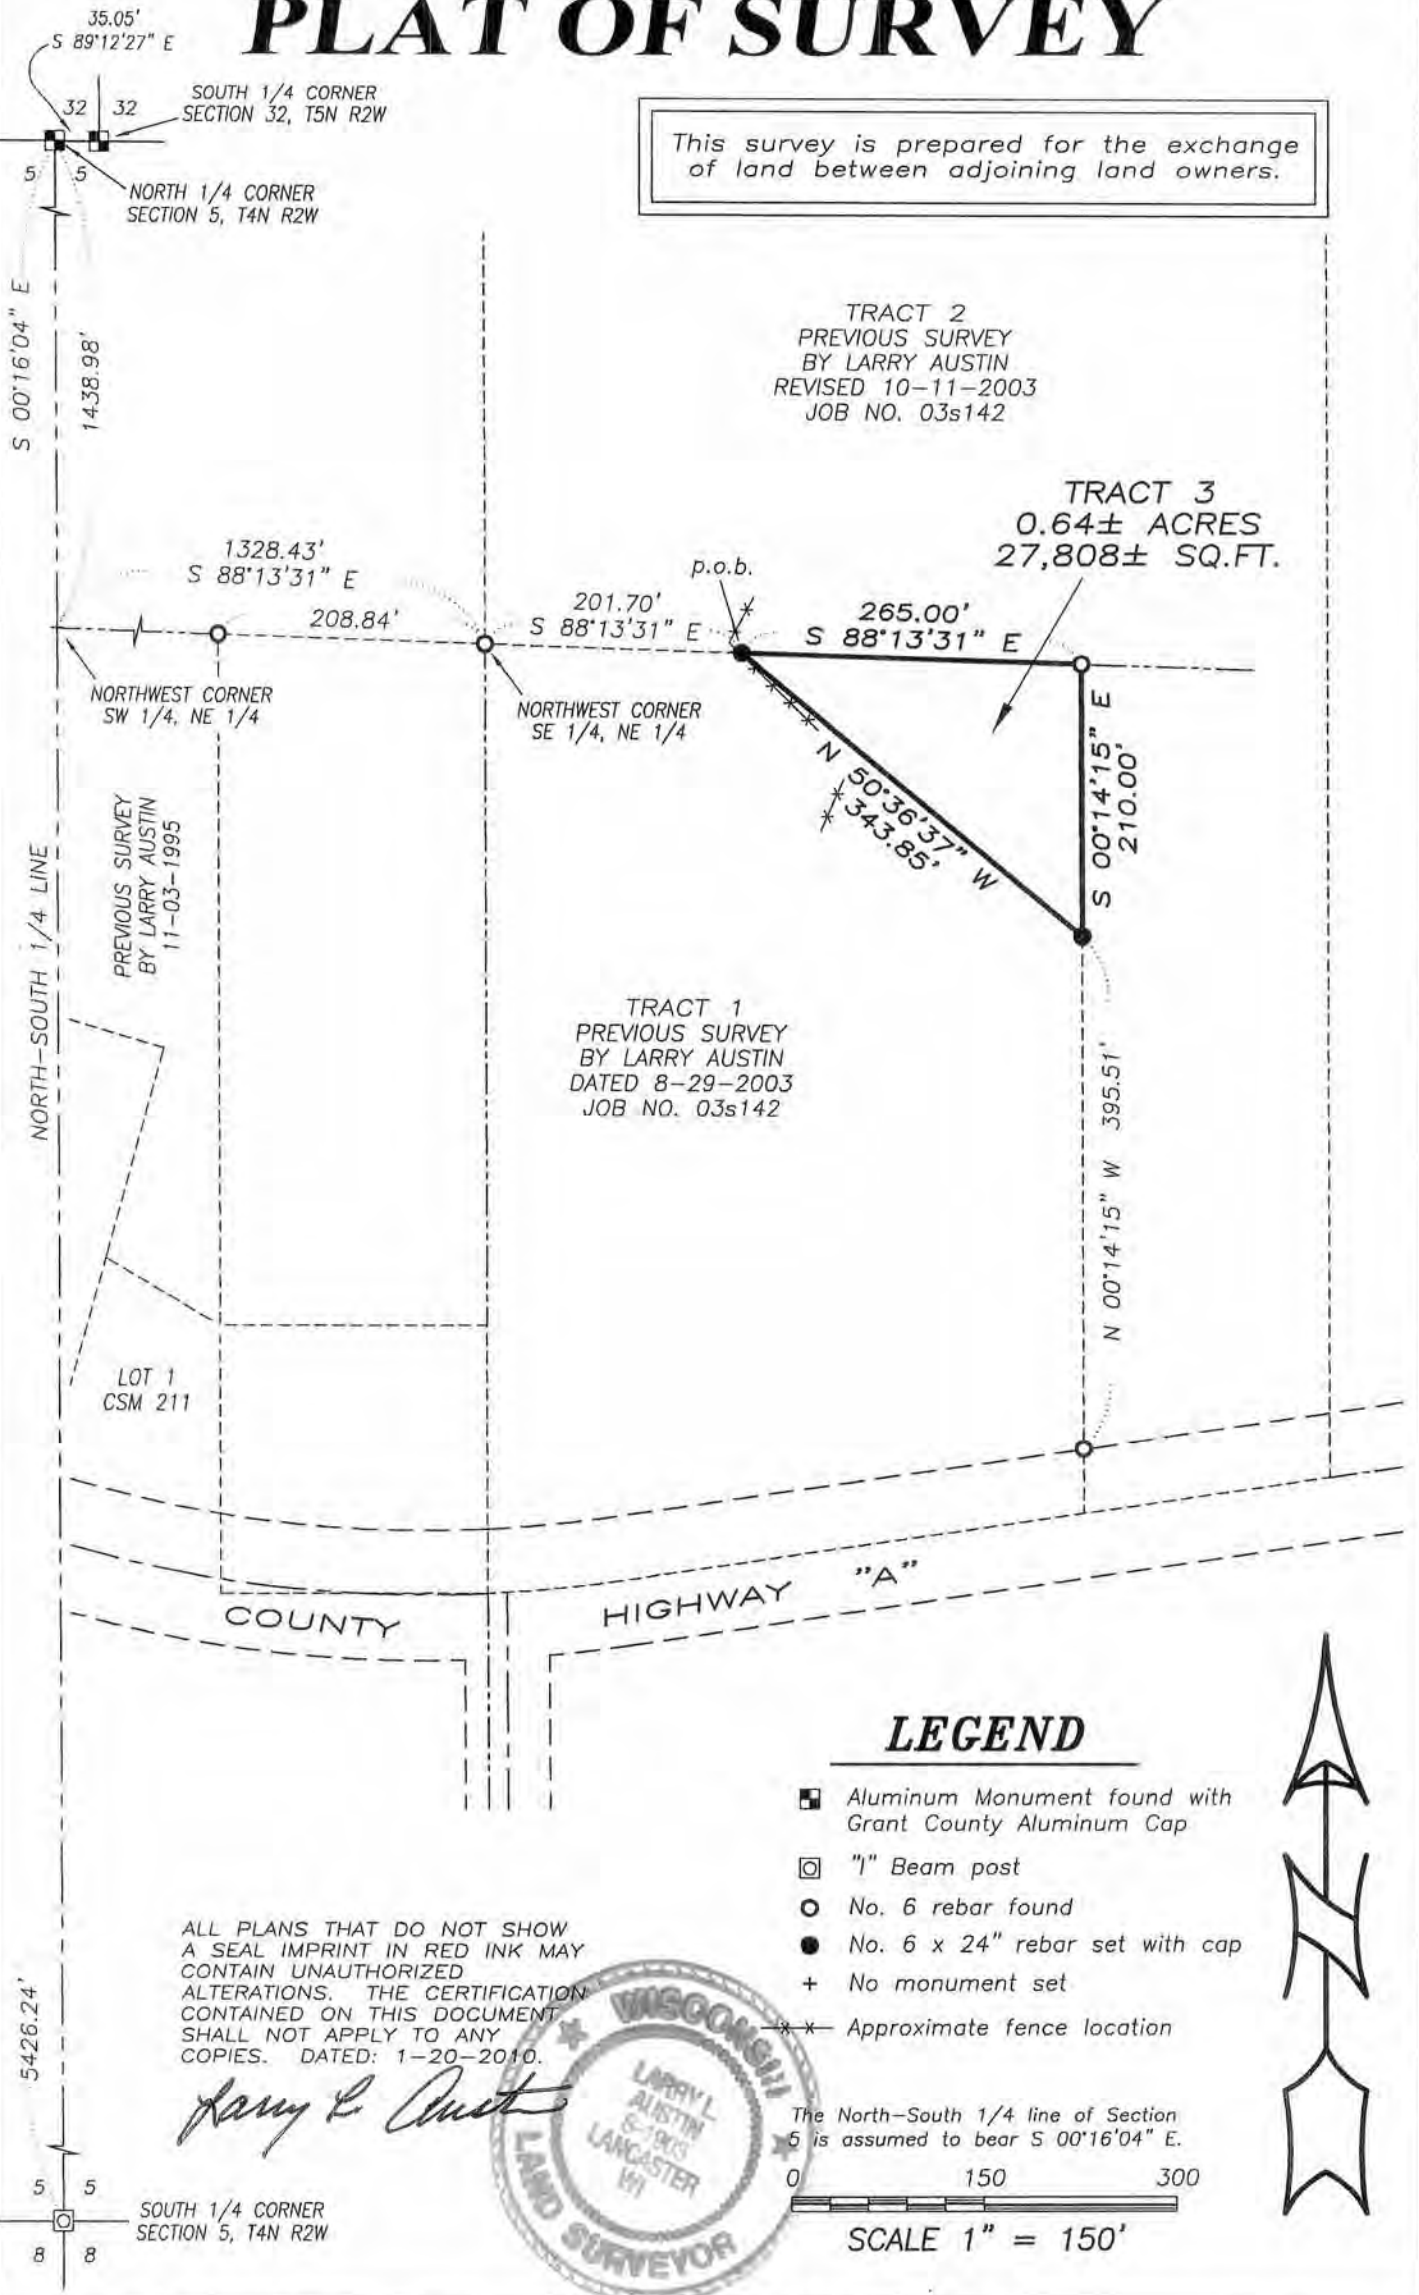

Austin Engineering LLC
austinengineeringllc.com

4211 HWY 81 E, LANCASTER, WI 53813
PHONE: 608-723-6363 FAX: 608-723-6702

Prepared for: **MIKE HAMPTON**

JOB NO: 10s012
FIELDBOOK: 2302
G:\T4NR2W\05
H:\PLAT\T4NR2W\05\10s012-HAMPTON

DRAWN BY: AJ AUSTIN
APPROVED: LL AUSTIN
CREW: BS-SA-BD

SHEET 1 OF 2

JAN 27 2010

PLAT OF SURVEY

TRACT 3 DESCRIPTION:

Located in the Southeast Quarter (SE 1/4) of the Northeast Quarter (NE 1/4) of Section Five (5), Township Four (4) North, Range Two (2) West of the 4th P.M., Town of Ellenboro, Grant County, Wisconsin, containing 0.64 acre, more or less, and being described as follows:

Commencing at the North Quarter (N 1/4) corner of said Section;
 thence South 00° 16' 04" East 1438.98 feet along the North-South Quarter (N-S 1/4) line of said Section 5 to the Northwest corner of the Southwest Quarter (SW 1/4) of the Northeast Quarter (NE 1/4) thereof;
 thence South 88° 13' 31" East 1328.43 feet to a No. 6 rebar marking the Northwest corner of the Southeast Quarter (SE 1/4) of the Northeast Quarter (NE 1/4) thereof;
 thence South 88° 13' 31" East 201.70 feet along the North line of the Southeast Quarter (SE 1/4) of said Northeast Quarter (NE 1/4) to a No. 6 rebar marking the point of beginning;
 thence South 88° 13' 31" East 265.00 feet along said North line to a No. 6 rebar;
 thence South 00° 14' 15" East 210.00 feet along the East line of a Tract 1 of a previous survey by Larry Austin dated 8-29-2003 to a No. 6 rebar;
 thence North 50° 36' 37" West 343.85 feet to the point of beginning.
 Tract being subject to any and all easements of record and/or usage.

SURVEYOR'S CERTIFICATE:

I, Larry L. Austin, Registered Wisconsin Land Surveyor, hereby certify:

That the above description was surveyed, mapped and monumented as shown on this plat by me or under my direct supervision.

That conformance with local ordinances are not guaranteed with this survey.


That this survey was prepared under the instructions of Mike Hampton.

That to the best of my knowledge and belief, this plat is an accurate representation thereof.

That all plans that do not show a seal imprint in red ink may contain unauthorized alterations.

The certification contained on this document shall not apply to any copies.

Dated this 20th day of January, 2010.

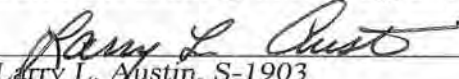
 Larry L. Austin, S-1903

SURVEYOR'S NOTES:

Surveyor has made no investigation for easements of record, encumbrances, restrictive covenants, ownership title evidence except as specifically shown on this plat. No distance should be assumed by scaling. No improvements have been located unless shown and noted. No representation as to ownership, use or possession should be hereon implied. Refer to abstract, title or local ordinances for any additional restriction, easements or building setback lines. No abstract, nor title commitment, nor results of title searches were furnished the surveyor.



Austin
 Engineering LLC
 austinengineeringllc.com

Prepared for: MIKE HAMPTON

4211 HWY 81 E, LANCASTER, WI 53813
 PHONE: 608-723-6363 FAX: 608-723-6702

JOB NO: 10s012
 FIELDBOOK: 2302
 G:\T4NR2W\05
 H:\PLAT\T4NR2W\05\10s012-HAMPTON

DRAWN BY: AJ AUSTIN
 APPROVED: LL AUSTIN
 CREW: BS-SA-BD

SHEET 2 OF 2