


PLAT OF SURVEY

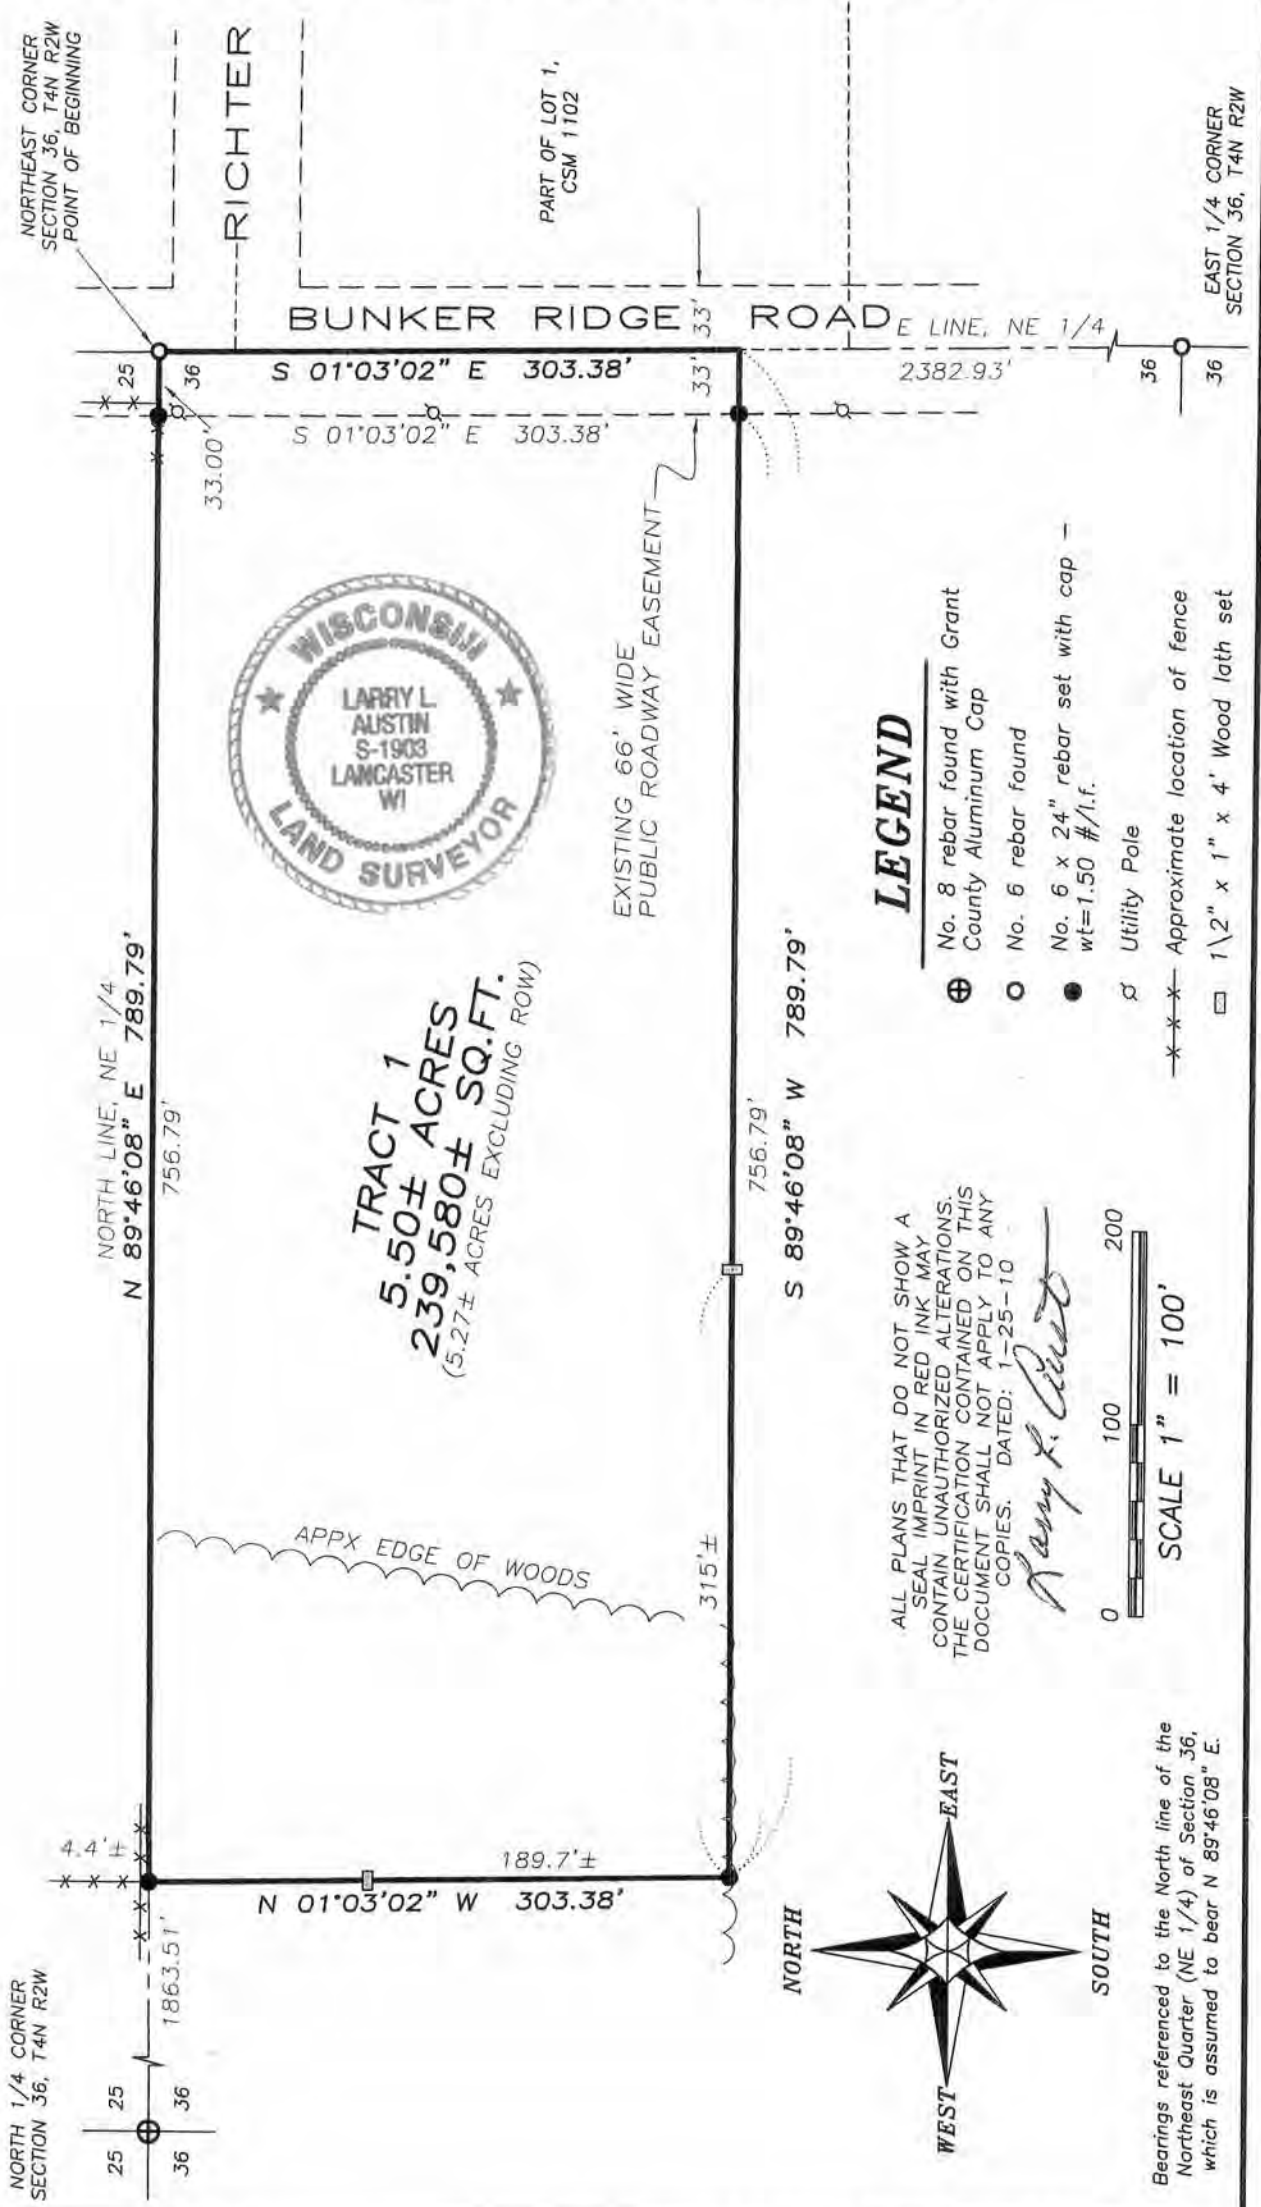

PLAT OF SURVEY

TRACT 1 DESCRIPTION:

Part of the Northeast Quarter (NE 1/4) of the Northeast Quarter (NE 1/4) of Section Thirty-six (36), Township Four (4) North, Range Two (2) West of the 4th p.m., Ellenboro Township, Grant County, Wisconsin, containing 5.50 acres, more or less, and being described as follows: Commencing at the Northeast Corner of said Section Thirty-Six (36), being the point of beginning; thence South $01^{\circ}03'02''$ East 303.38' along the East line of said Section; thence South $89^{\circ}46'08''$ West 789.79'; thence North $01^{\circ}03'02''$ West 303.38' to a point on the North line of said Section Thirty-Six (36); thence North $89^{\circ}46'08''$ East 789.79' along said North line to the point of beginning, being subject to any and all easements of record and/or usage.

SURVEYOR'S CERTIFICATE:

I, Larry L. Austin, Registered Wisconsin Land Surveyor, hereby certify:

That the above description was surveyed, mapped and monumented as shown on this plat by me or under my direct supervision.

That conformance with local ordinances are not guaranteed with this survey.


That this survey was prepared under the instructions of WALTER NEWSWANGER.

That to the best of my knowledge and belief, this plat is an accurate representation thereof.

That all plans that do not show a seal imprint in red ink may contain unauthorized alterations.

The certification contained on this document shall not apply to any copies.

Dated this 25th day of January, 2010.

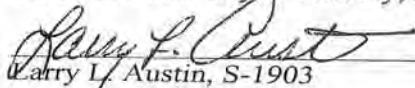
Larry L. Austin, S-1903

SURVEYOR'S NOTES:

Surveyor has made no investigation for easements of record, encumbrances, restrictive covenants, ownership title evidence except as specifically shown on this plat. No distance should be assumed by scaling. No improvements have been located unless shown and noted. No representation as to ownership, use or possession should be hereon implied. Refer to abstract, title or local ordinances for any additional restriction, easements or building setback lines. No abstract, nor title commitment, nor results of title searches were furnished the surveyor.



Austin

Engineering LLC

austinengineeringllc.com

4211 HWY 81 E, LANCASTER, WI 53813
PHONE: 608-723-6363 FAX: 608-723-6702

Prepared for: WALTER NEWSWANGER

JOB NO: 10S011
FIELDBOOK: TDS RANGER
G:\T4NR1W\BLNDMASB
H:\PLAT\T4NR2W\36\10S011-NEWSWANGER

DRAWN BY: SW AUSTIN
APPROVED: LL AUSTIN
CREW: BS-SA-SB-BD

SHEET 2 OF 2