


PLAT OF SURVEY

LEGEND

- ⊕ No. 6 rebar found with Grant County Aluminum Cap
- No. 6 rebar found
- No. 6 x 24" rebar set with cap
- ⊙ 1/2" x 4 3/4" Cotton Gin Spike set
- + No monument set

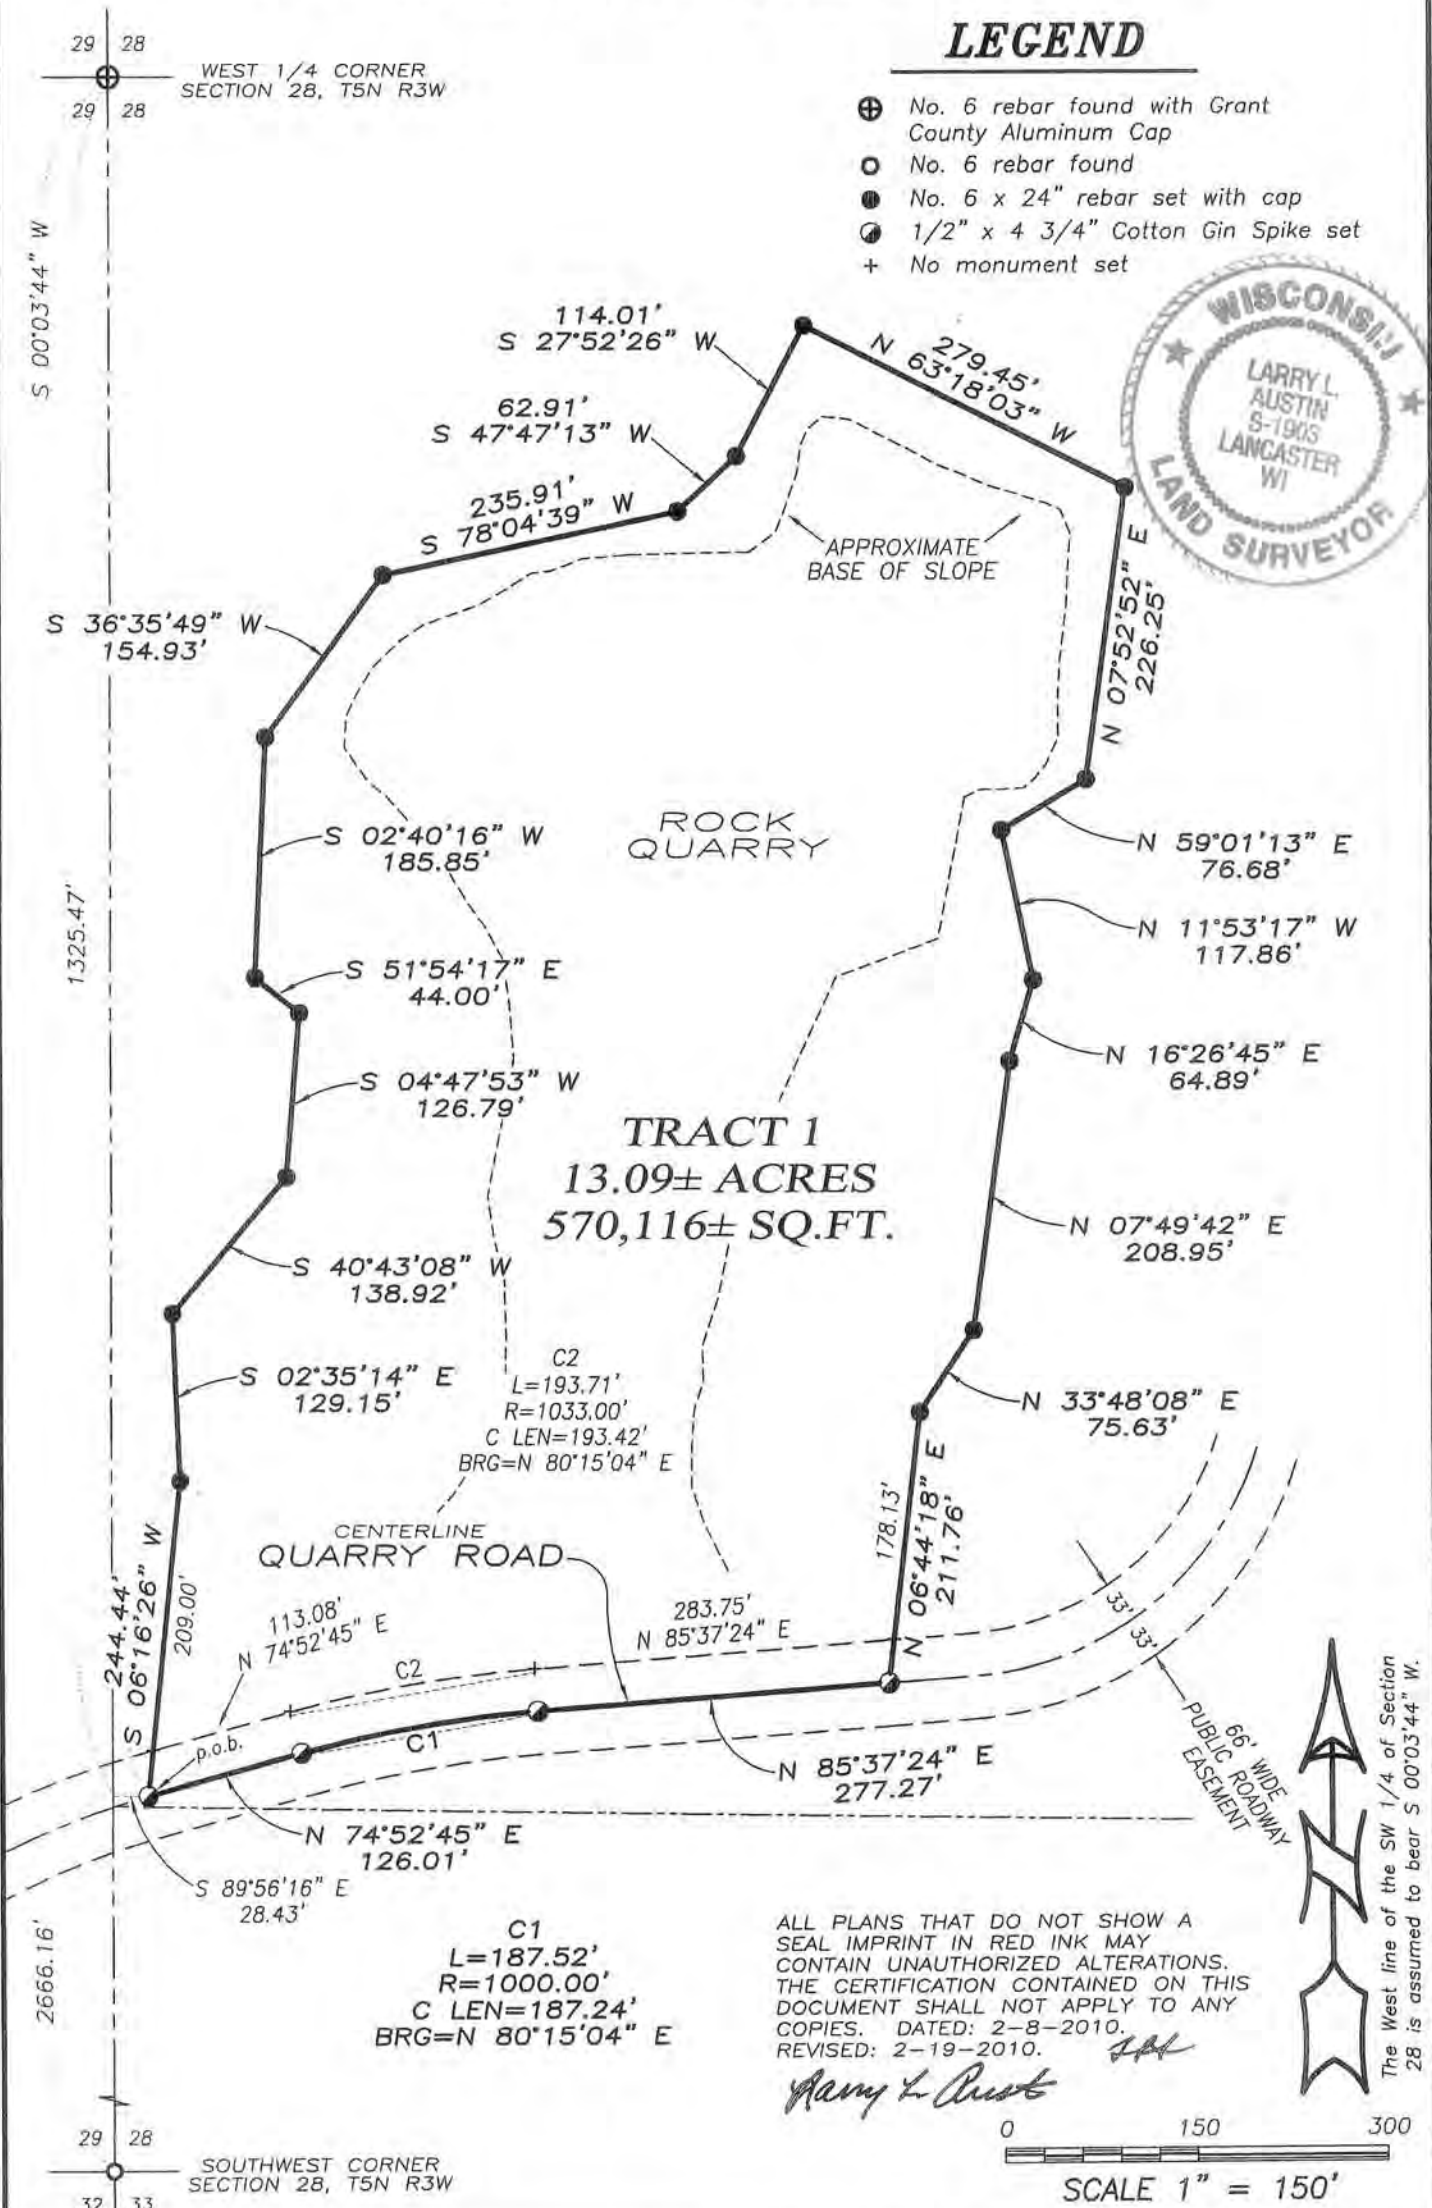

Austin Engineering LLC
austinengineeringllc.com

4211 HWY 81 E, LANCASTER, WI 53813
PHONE: 608-723-6363 FAX: 608-723-6702

Prepared for: DTE ENERGY SERVICES INC.

JOB NO: 10s025
 FIELDBOOK: TDS RANGER
 G:\T5NR3W\27
 H:\PLAT\T5NR3W\28\10s025-DTE

DRAWN BY: AJ AUSTIN
 APPROVED: LL AUSTIN
 CREW: BS-SA-BD

SHEET 1 OF 2

MAR 03 2010

PLAT OF SURVEY

TRACT 1 DESCRIPTION:

Located in the Northwest Quarter (NW 1/4) of the Southwest Quarter (SW 1/4) of Section Twenty-eight (28), Township Five (5) North, Range Three (3) West of the 4th P.M., Town of North Lancaster, Grant County, Wisconsin, containing 13.09 acres, more or less, and being described as follows:

Commencing at the West Quarter (W 1/4) corner of said Section;
thence South 00° 03' 44" West 1325.47 feet along the West line of said Section;
thence South 89° 56' 16" East 28.43 feet to a point in the centerline of a township road known as Quarry Road, said point being the point of beginning;
thence North 74° 52' 45" East 126.01 feet along said centerline;
thence 187.52 feet on the arc of a curve to the right having a radius of 1000.00 feet and a long chord bearing North 80° 15' 04" East 187.24 feet along said centerline;
thence North 85° 37' 24" East 277.27 feet along said centerline;
thence North 06° 44' 18" East 211.76 feet;
thence North 33° 48' 08" East 75.63 feet;
thence North 07° 49' 42" East 208.95 feet;
thence North 16° 26' 45" East 64.89 feet;
thence North 11° 53' 17" West 117.86 feet;
thence North 59° 01' 13" East 76.68 feet;
thence North 07° 52' 52" East 226.25 feet;
thence North 63° 18' 03" West 279.45 feet;
thence South 27° 52' 26" West 114.01 feet;
thence South 47° 47' 13" West 62.91 feet;
thence South 78° 04' 39" West 235.91 feet;
thence South 36° 35' 49" West 154.93 feet;
thence South 02° 40' 16" West 185.85 feet;
thence South 51° 54' 17" East 44.00 feet;
thence South 04° 47' 53" West 126.79 feet;
thence South 40° 43' 08" West 138.92 feet;
thence South 02° 35' 14" East 129.15 feet;
thence South 06° 16' 26" West 244.44 feet to the point of beginning.
Tract being subject to any and all easements of record and/or usage.

SURVEYOR'S CERTIFICATE:

I, Larry L. Austin, Registered Wisconsin Land Surveyor, hereby certify:

That the above description was surveyed, mapped and monumented as shown on this plat by me or under my direct supervision.

That conformance with local ordinances are not guaranteed with this survey.

That this survey was prepared under the instructions of Gary Austin of DTE Energy Services, Inc.

That to the best of my knowledge and belief, this plat is an accurate representation thereof.

That all plans that do not show a seal imprint in red ink may contain unauthorized alterations.

The certification contained on this document shall not apply to any copies.

Dated this 8th day of February, 2010.

Revised this 19th day of February, 2010. (MONUMENTS ON MAP ONLY) *LLA*

Larry L. Austin
Larry L. Austin, S-1903

SURVEYOR'S NOTES:

Surveyor has made no investigation for easements of record, encumbrances, restrictive covenants, ownership title evidence except as specifically shown on this plat. No distance should be assumed by scaling. No improvements have been located unless shown and noted. No representation as to ownership, use or possession should be hereon implied. Refer to abstract, title or local ordinances for any additional restriction, easements or building setback lines. No abstract, nor title commitment, nor results of title searches were furnished the surveyor.



4211 HWY 81 E, LANCASTER, WI 53813
PHONE: 608-723-6363 FAX: 608-723-6702

Prepared for: DTE ENERGY SERVICES INC.

JOB NO: 10s025
FIELDBOOK: TDS RANGER
G:\T5NR3W\27
H:\PLAT\T5NR3W\28\10s025-DTE


DRAWN BY: AJ AUSTIN
APPROVED: LL AUSTIN
CREW: BS-SA-BD

SHEET 2 OF 2

PLAT OF SURVEY

LEGEND

- ⊕ No. 6 rebar found with Grant County Aluminum Cap
- No. 6 rebar found
- No. 6 x 24" rebar set with cap
- + No monument set

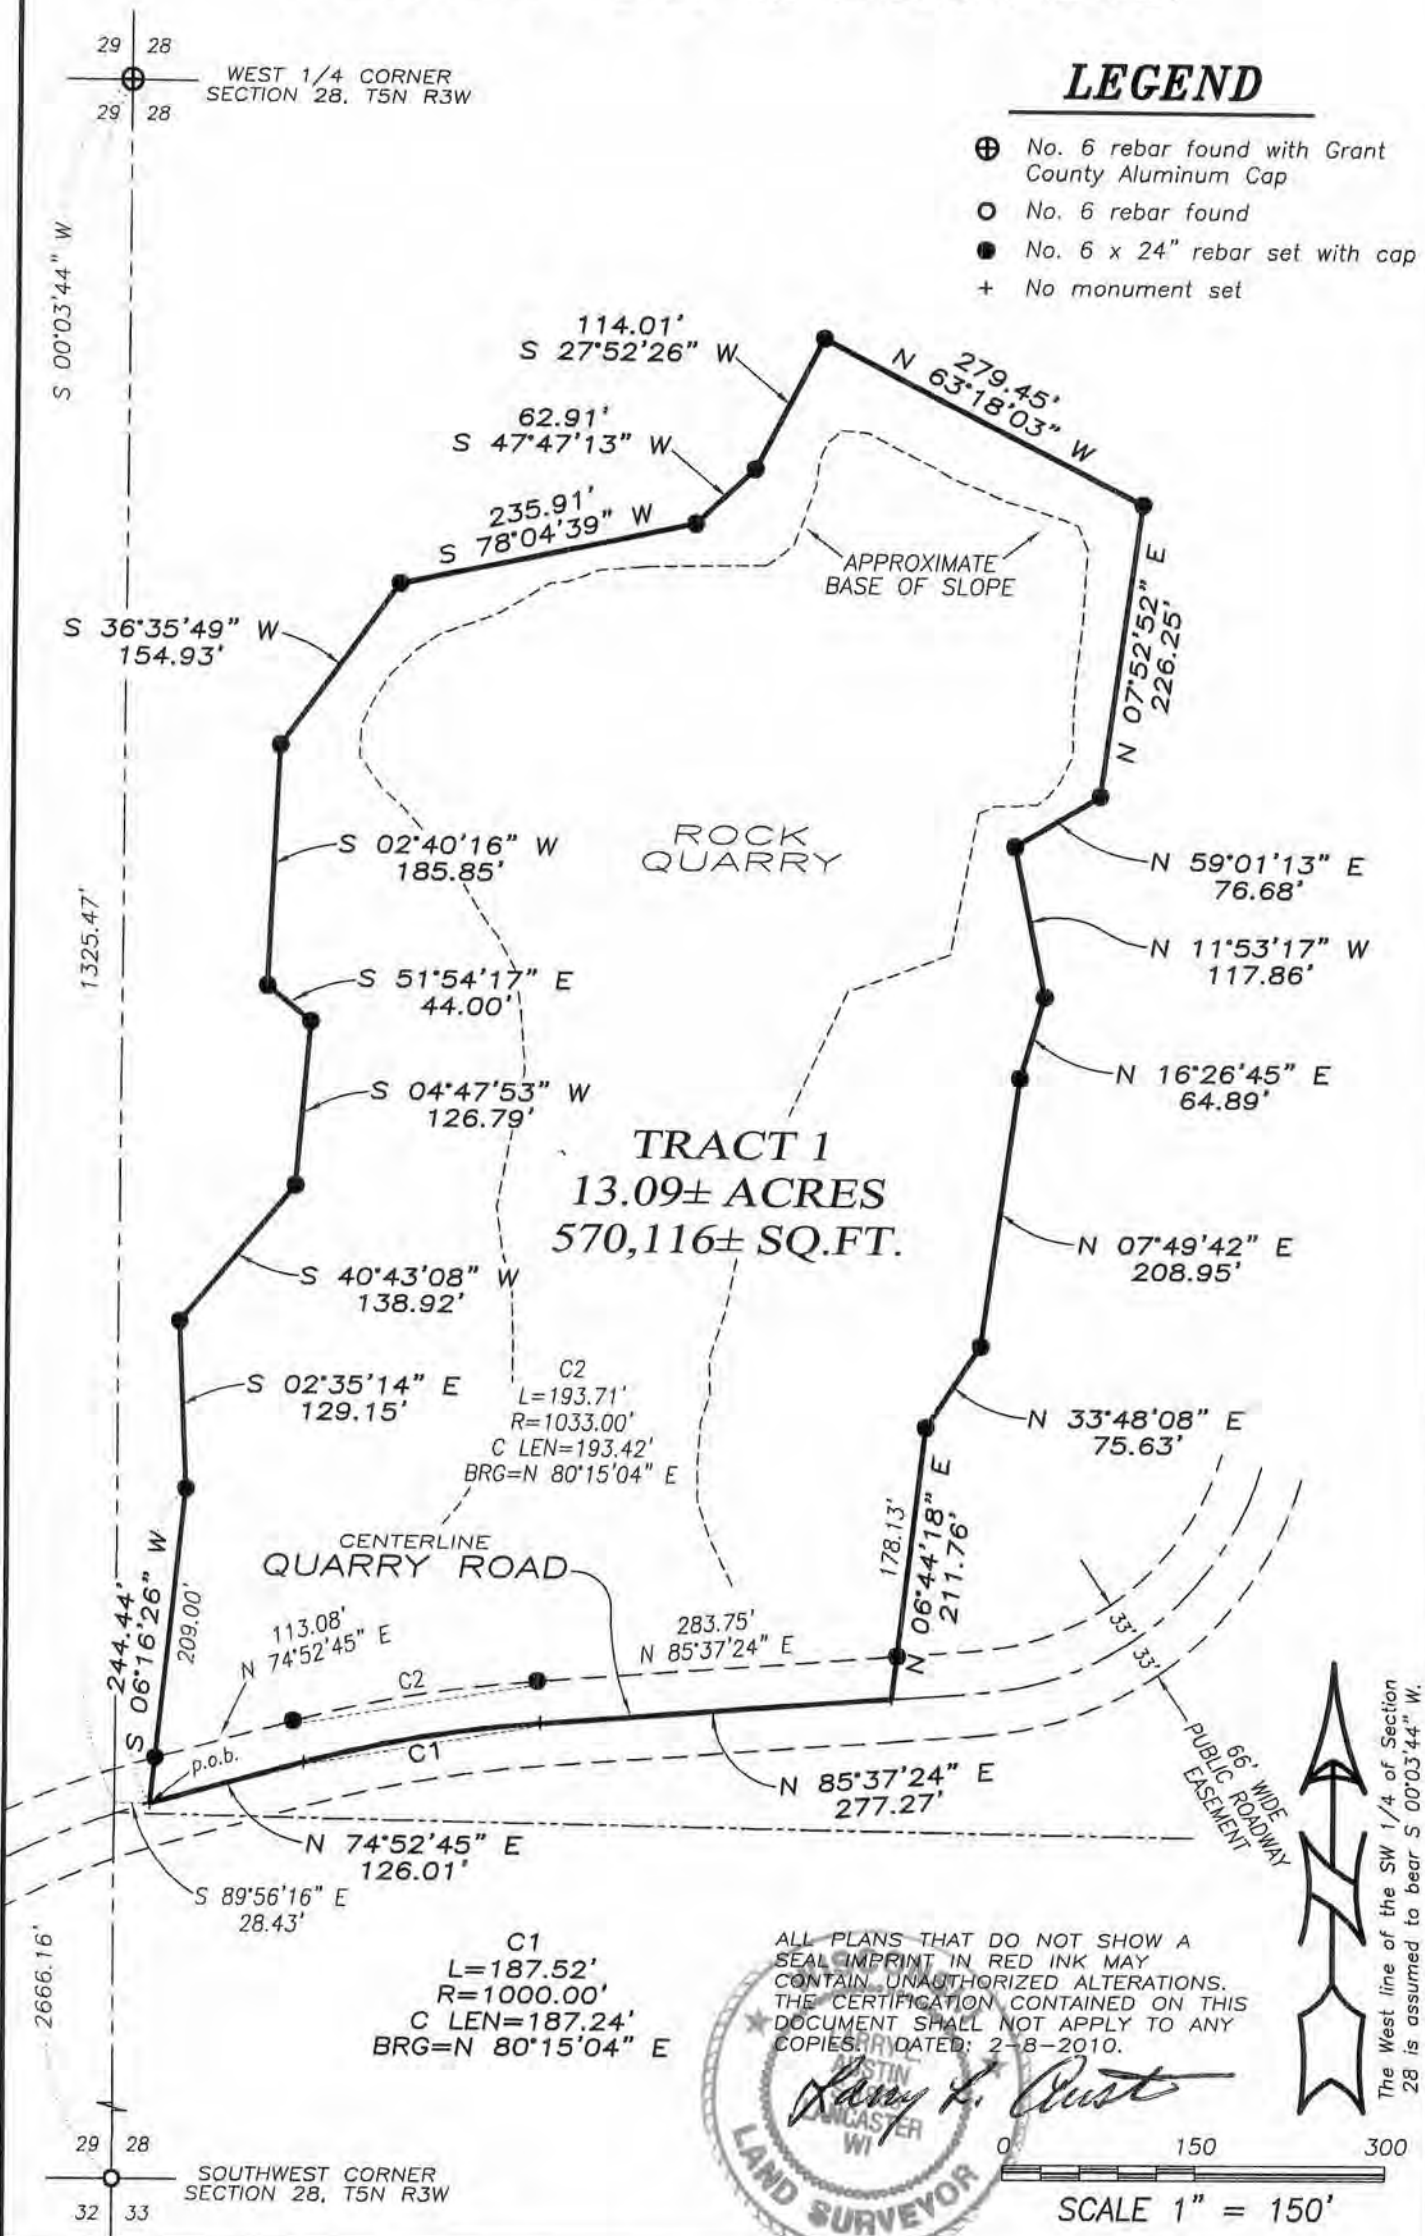

Austin Engineering LLC
austinengineeringllc.com

4211 HWY 81 E, LANCASTER, WI 53813
PHONE: 608-723-6363 FAX: 608-723-6702

Prepared for: DTE ENERGY SERVICES INC.

JOB NO: 10s025
FIELDBOOK: TDS RANGER
G:\T5NR3W\27
H:\PLAT\T5NR3W\28\10s025-DTE

DRAWN BY: AJ AUSTIN
APPROVED: LL AUSTIN
CREW: BS-SA-BD

SHEET 1 OF 2

PLAT OF SURVEY

TRACT 1 DESCRIPTION:

Located in the Northwest Quarter (NW 1/4) of the Southwest Quarter (SW 1/4) of Section Twenty-eight (28), Township Five (5) North, Range Three (3) West of the 4th P.M., Town of North Lancaster, Grant County, Wisconsin, containing 13.09 acres, more or less, and being described as follows:

Commencing at the West Quarter (W 1/4) corner of said Section;
thence South 00° 03' 44" West 1325.47 feet along the West line of said Section;
thence South 89° 56' 16" East 28.43 feet to a point in the centerline of a township road known as Quarry Road, said point being the point of beginning;
thence North 74° 52' 45" East 126.01 feet along said centerline;
thence 187.52 feet on the arc of a curve to the right having a radius of 1000.00 feet and a long chord bearing North 80° 15' 04" East 187.24 feet along said centerline;
thence North 85° 37' 24" East 277.27 feet along said centerline;
thence North 06° 44' 18" East 211.76 feet;
thence North 33° 48' 08" East 75.63 feet;
thence North 07° 49' 42" East 208.95 feet;
thence North 16° 26' 45" East 64.89 feet;
thence North 11° 53' 17" West 117.86 feet;
thence North 59° 01' 13" East 76.68 feet;
thence North 07° 52' 52" East 226.25 feet;
thence North 63° 18' 03" West 279.45 feet;
thence South 27° 52' 26" West 114.01 feet;
thence South 47° 47' 13" West 62.91 feet;
thence South 78° 04' 39" West 235.91 feet;
thence South 36° 35' 49" West 154.93 feet;
thence South 02° 40' 16" West 185.85 feet;
thence South 51° 54' 17" East 44.00 feet;
thence South 04° 47' 53" West 126.79 feet;
thence South 40° 43' 08" West 138.92 feet;
thence South 02° 35' 14" East 129.15 feet;
thence South 06° 16' 26" West 244.44 feet to the point of beginning.
Tract being subject to any and all easements of record and/or usage.

SURVEYOR'S CERTIFICATE:

I, Larry L. Austin, Registered Wisconsin Land Surveyor, hereby certify:

That the above description was surveyed, mapped and monumented as shown on this plat by me or under my direct supervision.

That conformance with local ordinances are not guaranteed with this survey.


That this survey was prepared under the instructions of Gary Austin of DTE Energy Services, Inc.

That to the best of my knowledge and belief, this plat is an accurate representation thereof.

That all plans that do not show a seal imprint in red ink may contain unauthorized alterations.

The certification contained on this document shall not apply to any copies.

Dated this 8th day of February, 2010.

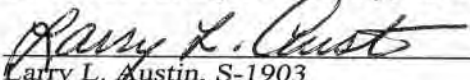
Larry L. Austin, S-1903

SURVEYOR'S NOTES:

Surveyor has made no investigation for easements of record, encumbrances, restrictive covenants, ownership title evidence except as specifically shown on this plat. No distance should be assumed by scaling. No improvements have been located unless shown and noted. No representation as to ownership, use or possession should be hereon implied. Refer to abstract, title or local ordinances for any additional restriction, easements or building setback lines. No abstract, nor title commitment, nor results of title searches were furnished the surveyor.



Austin
Engineering LLC
austineengineeringllc.com

4211 HWY 81 E, LANCASTER, WI 53813
PHONE: 608-723-6363 FAX: 608-723-6702

Prepared for: DTE ENERGY SERVICES INC.

JOB NO: 10s025
FIELDBOOK: TDS RANGER
G:\T5NR3W\27
H:\PLAT\T5NR3W\28\10s025-DTE

DRAWN BY: AJ AUSTIN
APPROVED: LL AUSTIN
CREW: BS-SA-BD

SHEET 2 OF 2