

DESCRIPTIONS PROVIDED:

VOLUME 578, PAGE 831, DOCUMENT NO. 488375, GRANT COUNTY REGISTRY:
Lot One Hundred Sixty Seven (167), One Hundred Sixty Eight (168), One Hundred Sixty Nine (169) and One Hundred Seventy (170) in the Village of Glen Haven, Grant County, Wisconsin, according to the recorded plat thereof.



VOLUME 433, PAGE 677, DOCUMENT NO. 411944, GRANT COUNTY REGISTRY:
Lots One Hundred Fifty-two (152), One Hundred Fifty-three (153) and One Hundred Fifty-four (154) of the Village of Glen Haven according to the recorded plat thereof.

SURVEYOR'S CERTIFICATE:

I, Larry L. Austin, Registered Wisconsin Land Surveyor, hereby certify:
That the above descriptions were surveyed, mapped and monumented as shown on this plat by me or under my direct supervision, all in accordance to the instructions of Geraldine Peelman and to the best of my knowledge and belief, this plat is an accurate representation thereof.
Dated this 1st day of April, 2010.

Larry L. Austin
Larry L. Austin, S-1903

ALL PLANS THAT DO NOT SHOW A SEAL
IMPRINT IN RED INK MAY CONTAIN
UNAUTHORIZED ALTERATIONS.
THE CERTIFICATION CONTAINED ON THIS
DOCUMENT SHALL NOT APPLY TO ANY COPIES.

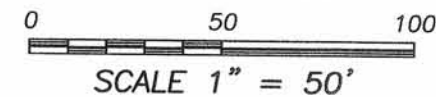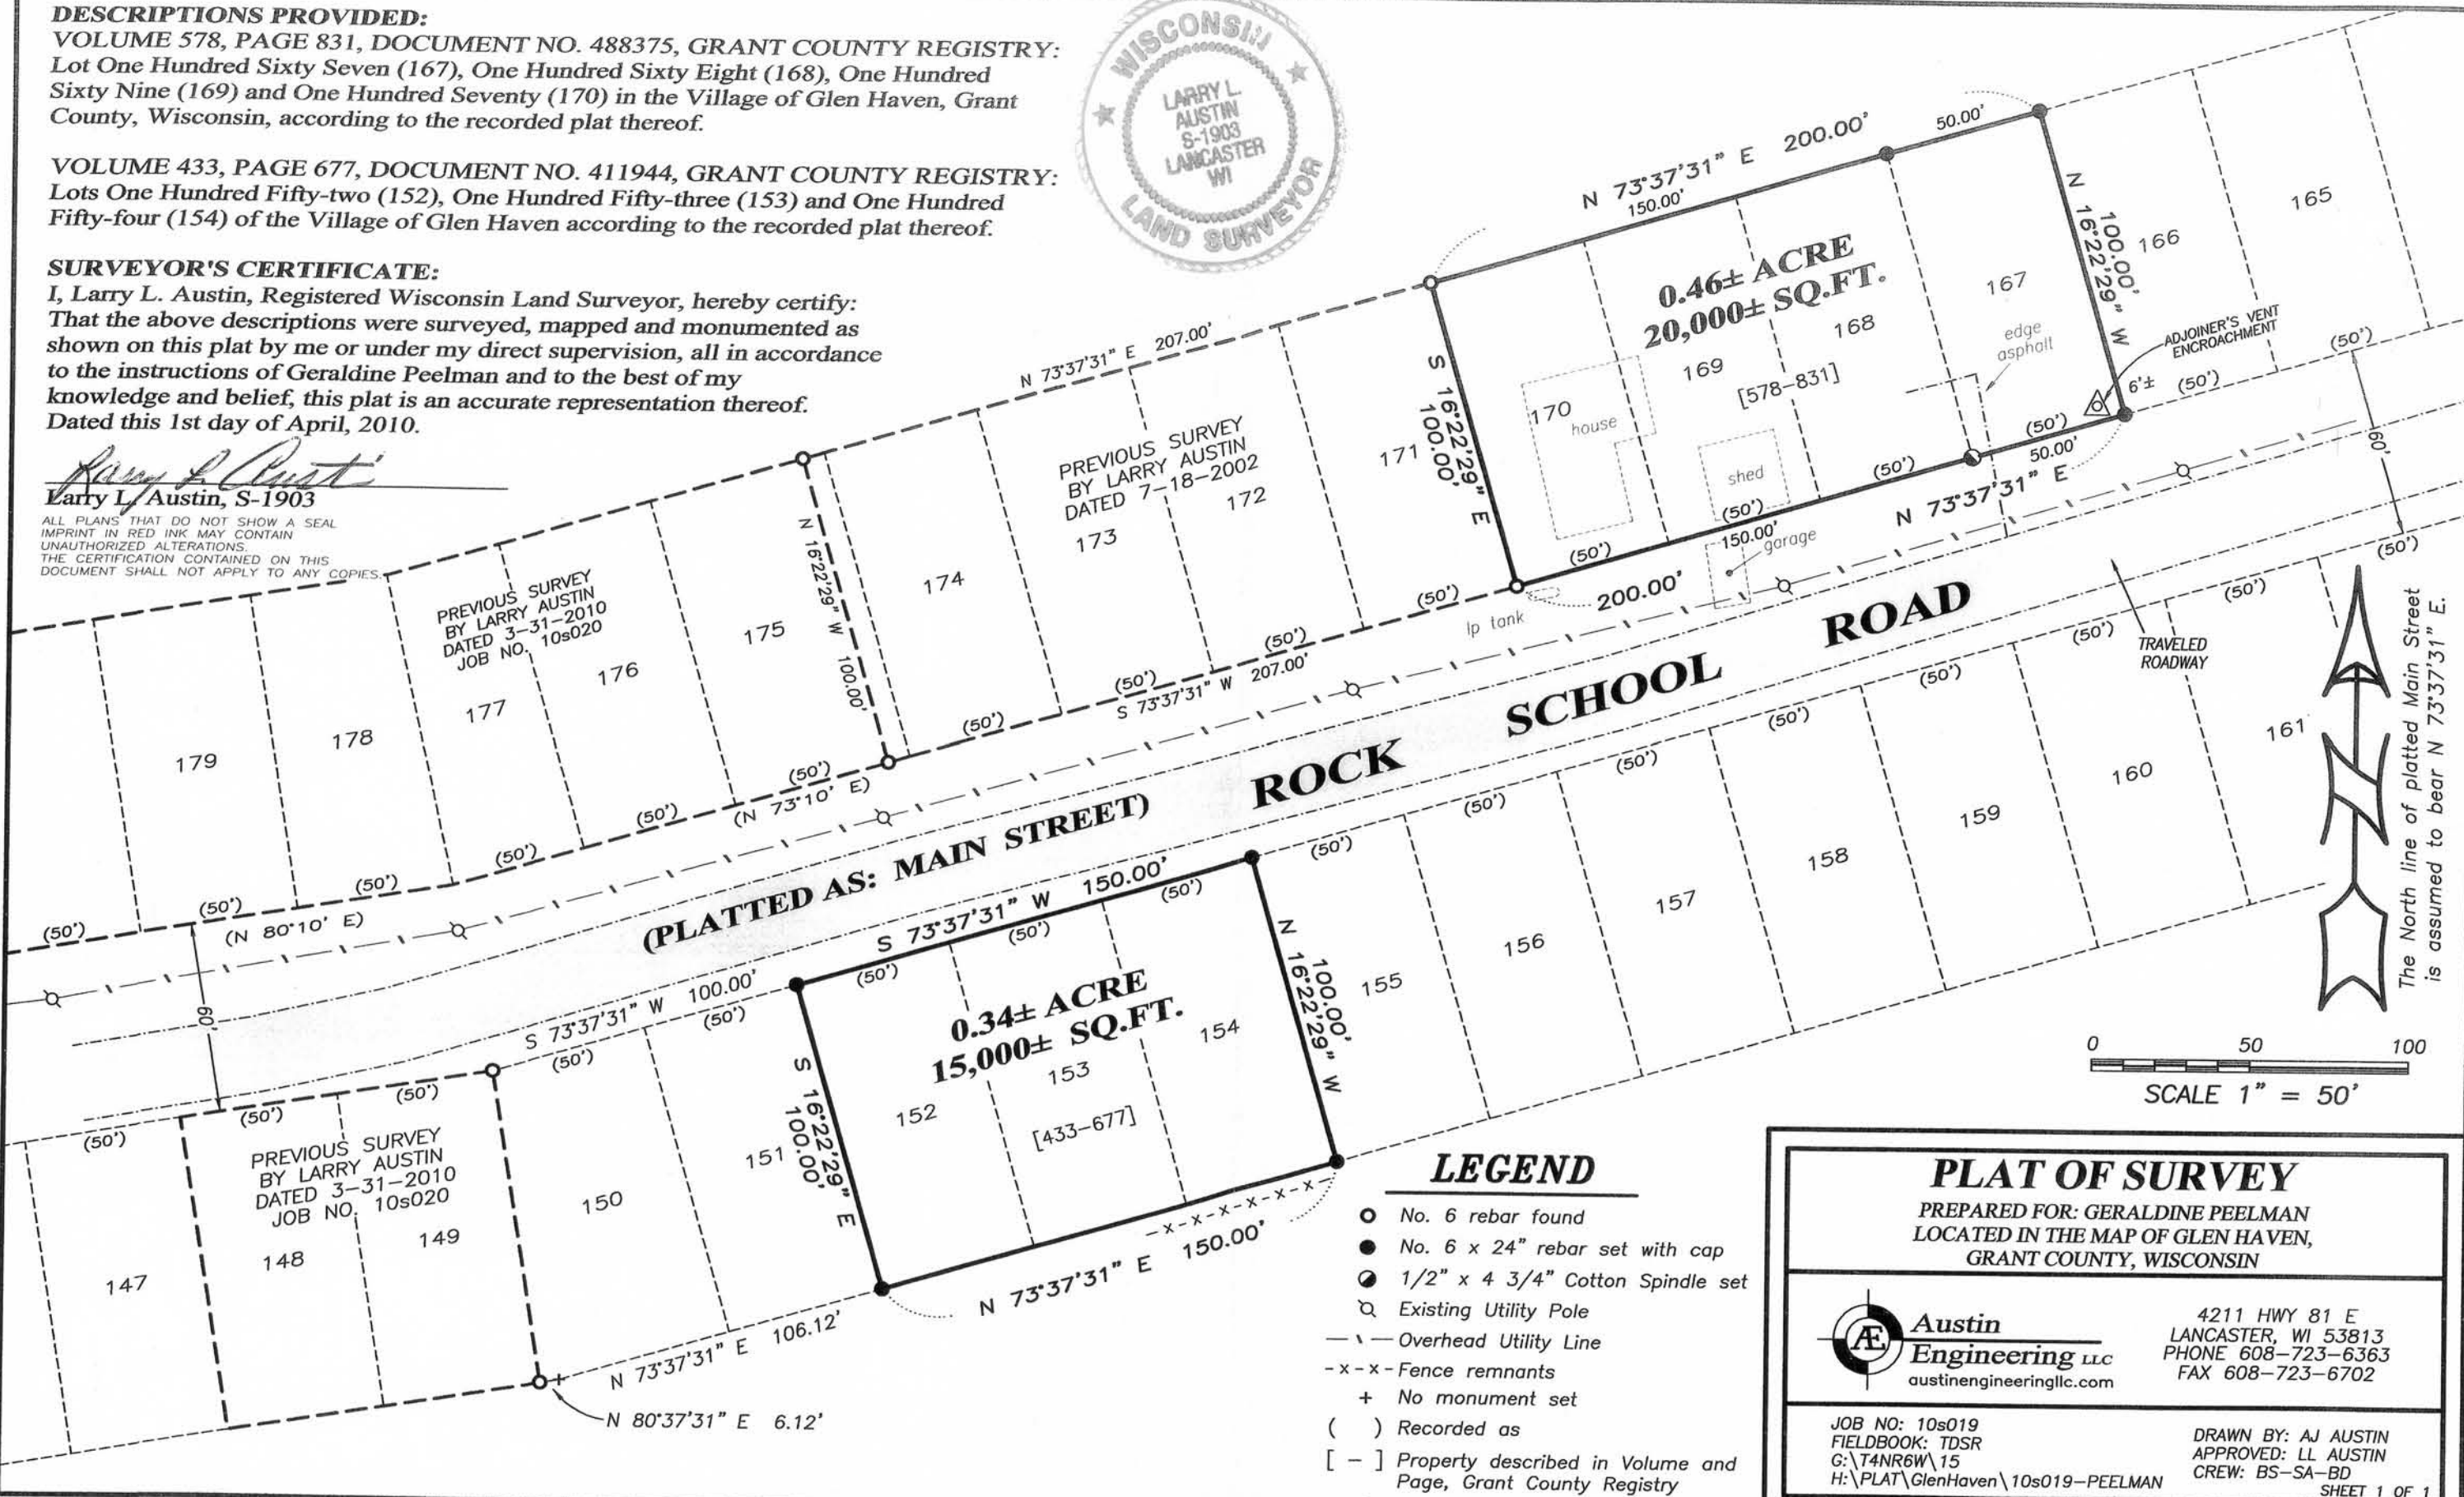

LEGEND

- No. 6 rebar found
- No. 6 x 24" rebar set with cap
- 1/2" x 4 3/4" Cotton Spindle set
- ⊗ Existing Utility Pole
- Overhead Utility Line
- x-x- Fence remnants
- + No monument set
- () Recorded as
- [-] Property described in Volume and Page, Grant County Registry

PLAT OF SURVEY

PREPARED FOR: GERALDINE PEELMAN
LOCATED IN THE MAP OF GLEN HAVEN,
GRANT COUNTY, WISCONSIN



**Austin
Engineering LLC**
austinengineeringllc.com

4211 HWY 81 E
LANCASTER, WI 53813
PHONE 608-723-6363
FAX 608-723-6702

JOB NO: 10s019
FIELDBOOK: TDSR
G:\T4NR6W\15
H:\PLAT\GlenHaven\10s019-PEELMAN

DRAWN BY: AJ AUSTIN
APPROVED: LL AUSTIN
CREW: BS-SA-BD
SHEET 1 OF 1