


PLAT OF SURVEY

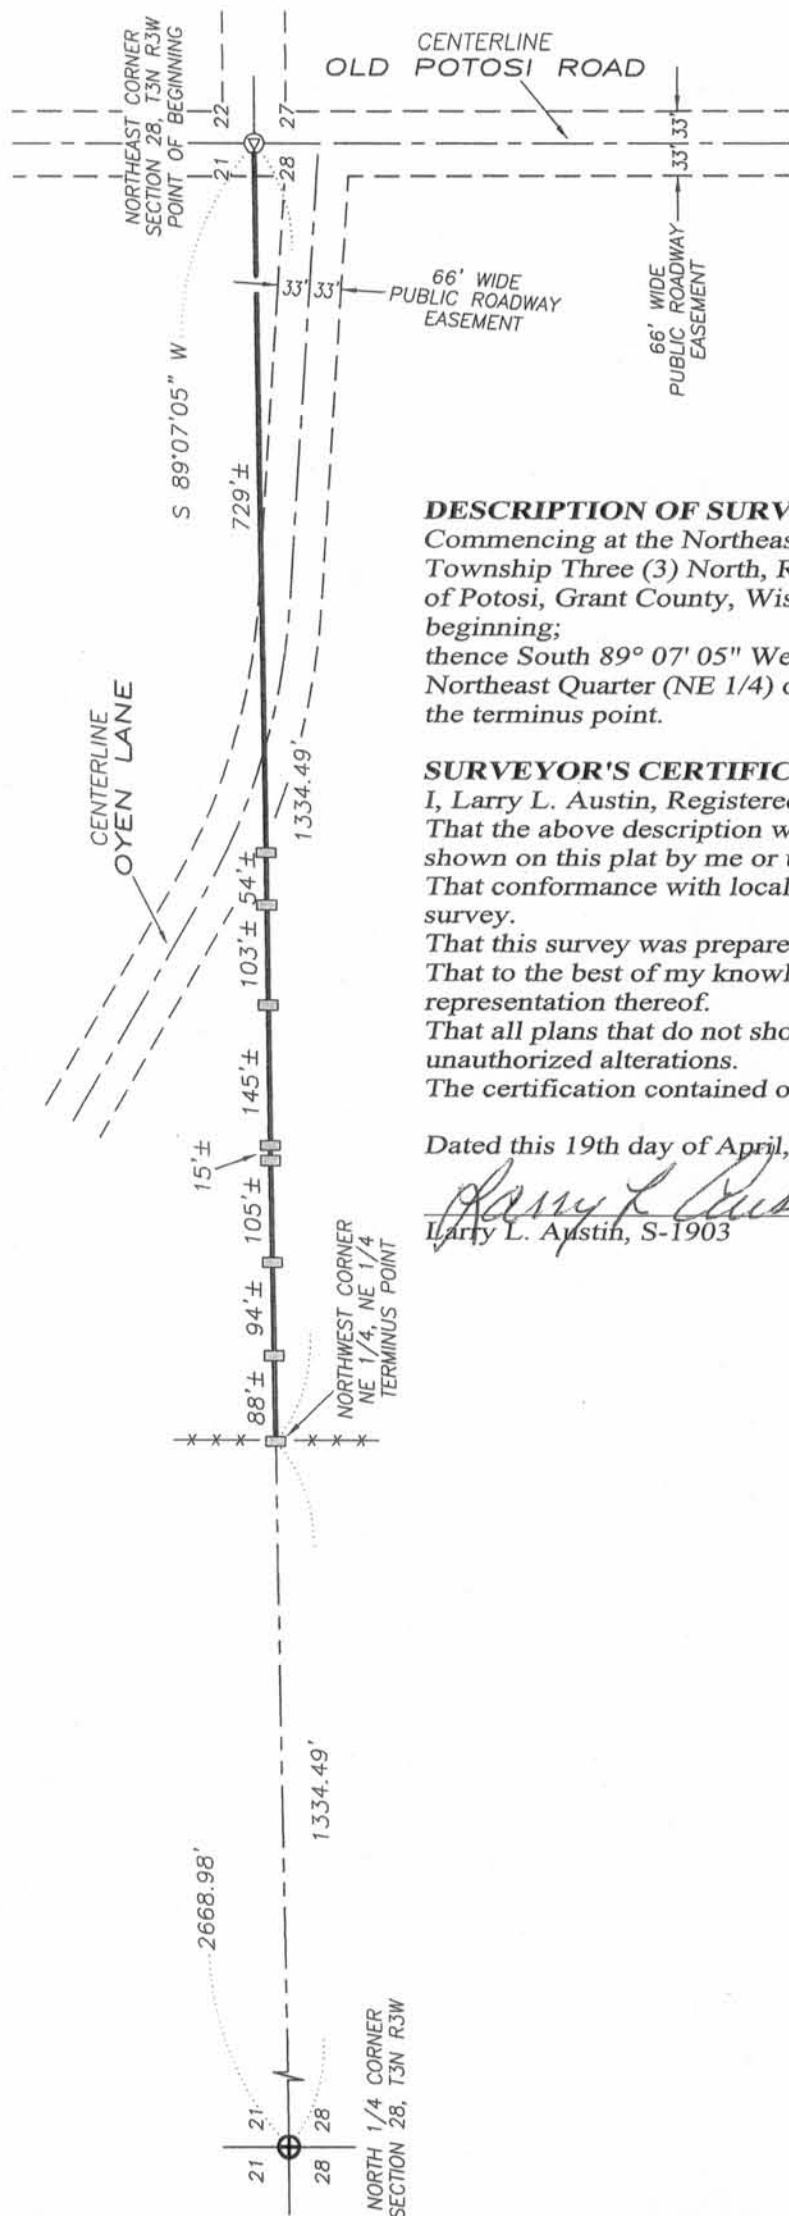

DESCRIPTION OF SURVEYED LINE:


Commencing at the Northeast corner of Section Twenty-eight (28), Township Three (3) North, Range Three (3) West of the 4th P.M., Town of Potosi, Grant County, Wisconsin, said corner being the point of beginning;
thence South 89° 07' 05" West 1334.49 feet to the Northwest corner of the Northeast Quarter (NE 1/4) of the Northeast Quarter (NE 1/4) thereof and the terminus point.

SURVEYOR'S CERTIFICATE:

I, Larry L. Austin, Registered Wisconsin Land Surveyor, hereby certify:
That the above description was surveyed, mapped and monumented as shown on this plat by me or under my direct supervision.
That conformance with local ordinances are not guaranteed with this survey.
That this survey was prepared under the instructions of Brenda Reynolds.
That to the best of my knowledge and belief, this plat is an accurate representation thereof.
That all plans that do not show a seal imprint in red ink may contain unauthorized alterations.
The certification contained on this document shall not apply to any copies.

Dated this 19th day of April, 2010.

Larry L. Austin
Larry L. Austin, S-1903

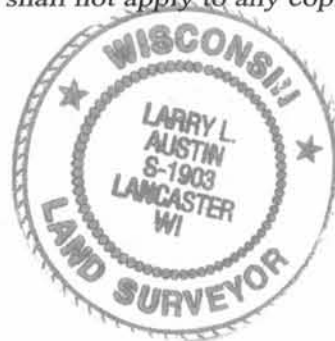

LEGEND

- ⊕ No. 8 rebar found with Grant County Aluminum Cap
- ⊙ Railroad spike found
- 1 1/2" x 1" x 4' Wood lath set
- *- Approximate location of fence



The North line of the NE 1/4 of Section 28 is assumed to bear S 89°07'05" W.

0 200 400
SCALE 1" = 200'



Austin
Engineering LLC
austinengineeringllc.com

Prepared for: BRENDA REYNOLDS

JOB NO: 10s093
FIELDBOOK: TDS RANGER
G:\T3NR3W\34GCC
H:\PLAT\T3NR3W\28\10s093-REYNOLDS

DRAWN BY: AJ AUSTIN
APPROVED: LL AUSTIN
CREW: BS-SA

4211 HWY 81 E, LANCASTER, WI 53813
PHONE: 608-723-6363 FAX: 608-723-6702

SHEET 1 OF 1