


PLAT OF SURVEY

NORTH 1/4 CORNER
SECTION 33, T4N R5W

NORTHEAST CORNER
SECTION 33, T4N R5W

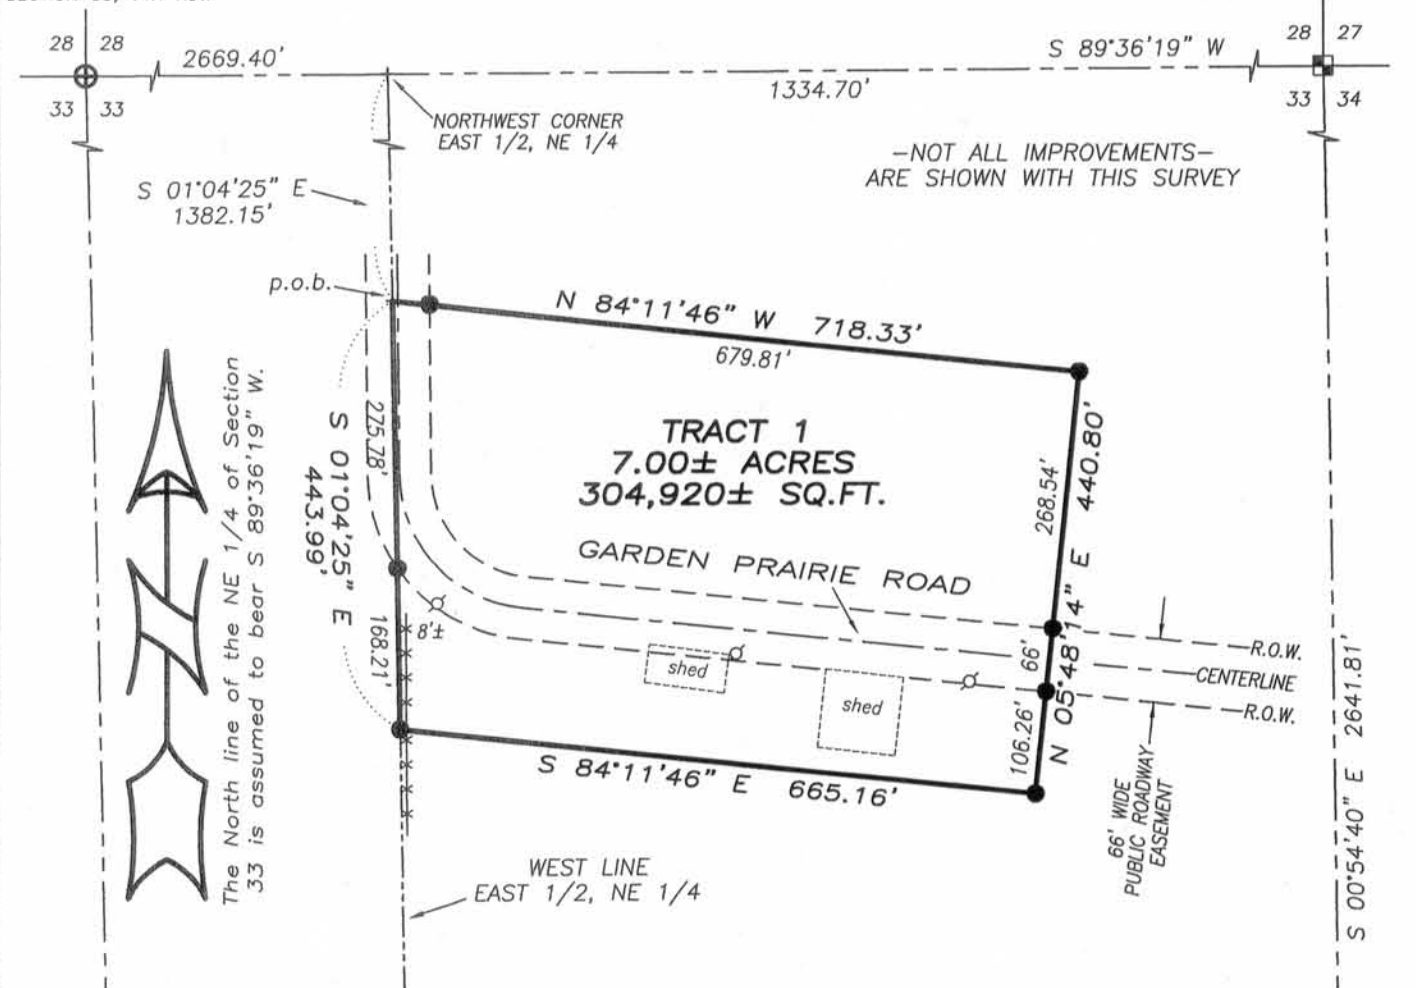

TRACT 1 DESCRIPTION:

Located in the Southeast Quarter (SE 1/4) of the Northeast Quarter (NE 1/4) of Section Thirty-three (33), Township Four (4) North, Range Five (5) West of the 4th P.M., Town of Glen Haven, Grant County, Wisconsin, containing 7.00 acres, more or less, and being described as follows:

Commencing at the Northeast corner of said Section;
thence South 89° 36' 19" West 1334.70 feet along the North line of said Section to the Northwest Quarter of the East Half (E 1/2) of the Northeast Quarter (NE 1/4) of said Section;
thence South 01° 04' 25" East 1382.15 feet along the West line of the East Half of said Northeast Quarter (NE 1/4) to the point of beginning;
thence South 01° 04' 25" East 443.99 feet along said West line;
thence South 84° 11' 46" East 665.16 feet;
thence North 05° 48' 14" East 440.80 feet;
thence North 84° 11' 46" West 718.33 feet to the point of beginning.
Tract being subject to any and all easements of record and/or usage.

SURVEYOR'S CERTIFICATE:


I, Larry L. Austin, Registered Wisconsin Land Surveyor, hereby certify:

That the above description was surveyed, mapped and monumented as shown on this plat by me or under my direct supervision.
That conformance with local ordinances are not guaranteed with this survey.
That this survey was prepared under the instructions of Loyle Wood.
That to the best of my knowledge and belief, this plat is an accurate representation thereof.

That all plans that do not show a seal imprint in red ink may contain unauthorized alterations.
The certification contained on this document shall not apply to any copies.

Dated this 17th day of May, 2010.

Larry L. Austin
Larry L. Austin, S-1903

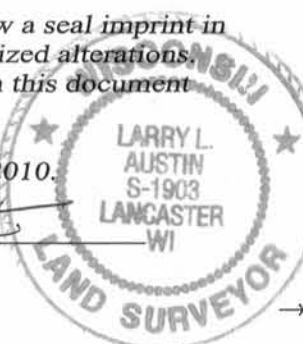

LEGEND

- No. 6 x 24" rebar set with cap
- ⊕ No. 8 rebar found with Grant County Aluminum Cap
- ⊞ Aluminum Monument found with Grant County Aluminum Cap
- + No monument set
- ⊘ Existing utility pole
- Approximate location of fence

0 200 400

SCALE 1" = 200'

SOUTH 1/4 CORNER
SECTION 33, T4N R5W

EAST 1/4 CORNER
SECTION 33, T4N R5W



Austin
Engineering LLC
austinengineeringllc.com

4211 HWY 81 E, LANCASTER, WI 53813
PHONE: 608-723-6363 FAX: 608-723-6702

Prepared for: LOYLE WOOD

JOB NO: 10s073
FIELDBOOK: TDS RANGER
G:\T4NR5W\21
H:\PLAT\T4NR5W\33\10s073-WOOD

DRAWN BY: AJ AUSTIN
APPROVED: LL AUSTIN
CREW: BS-SA-BD

SHEET 1 OF 1

MAY 26 2010