
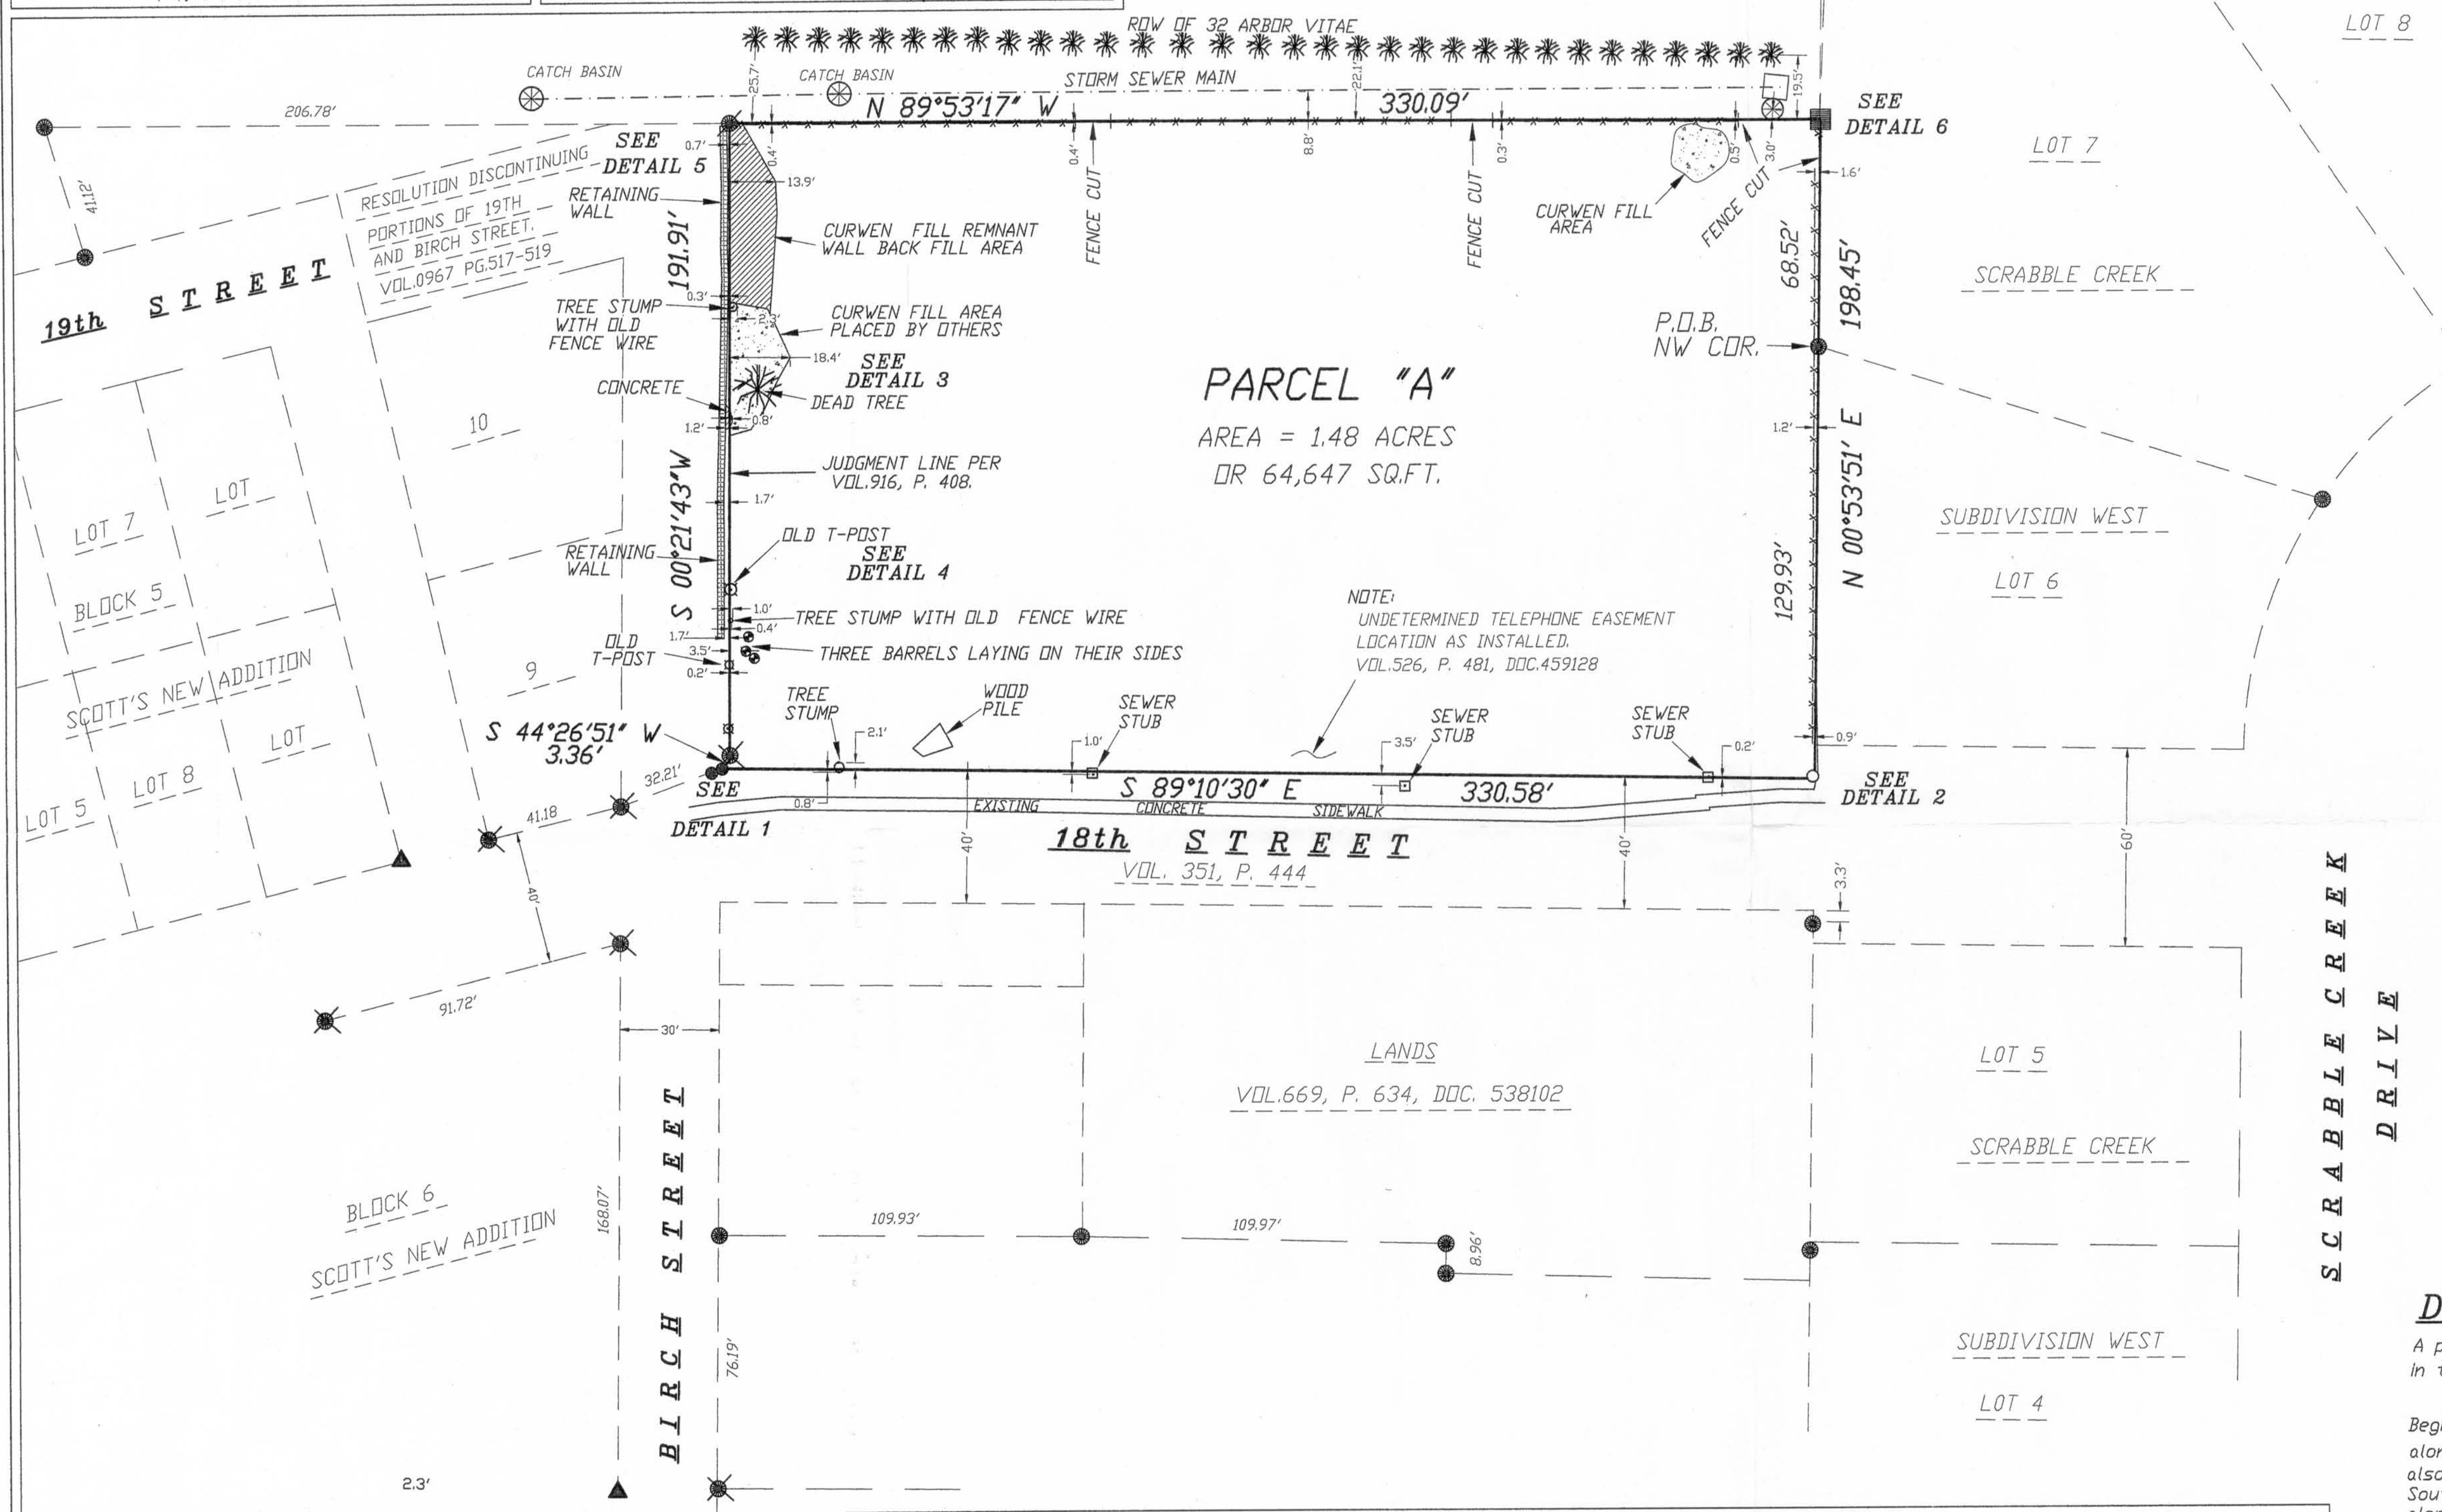


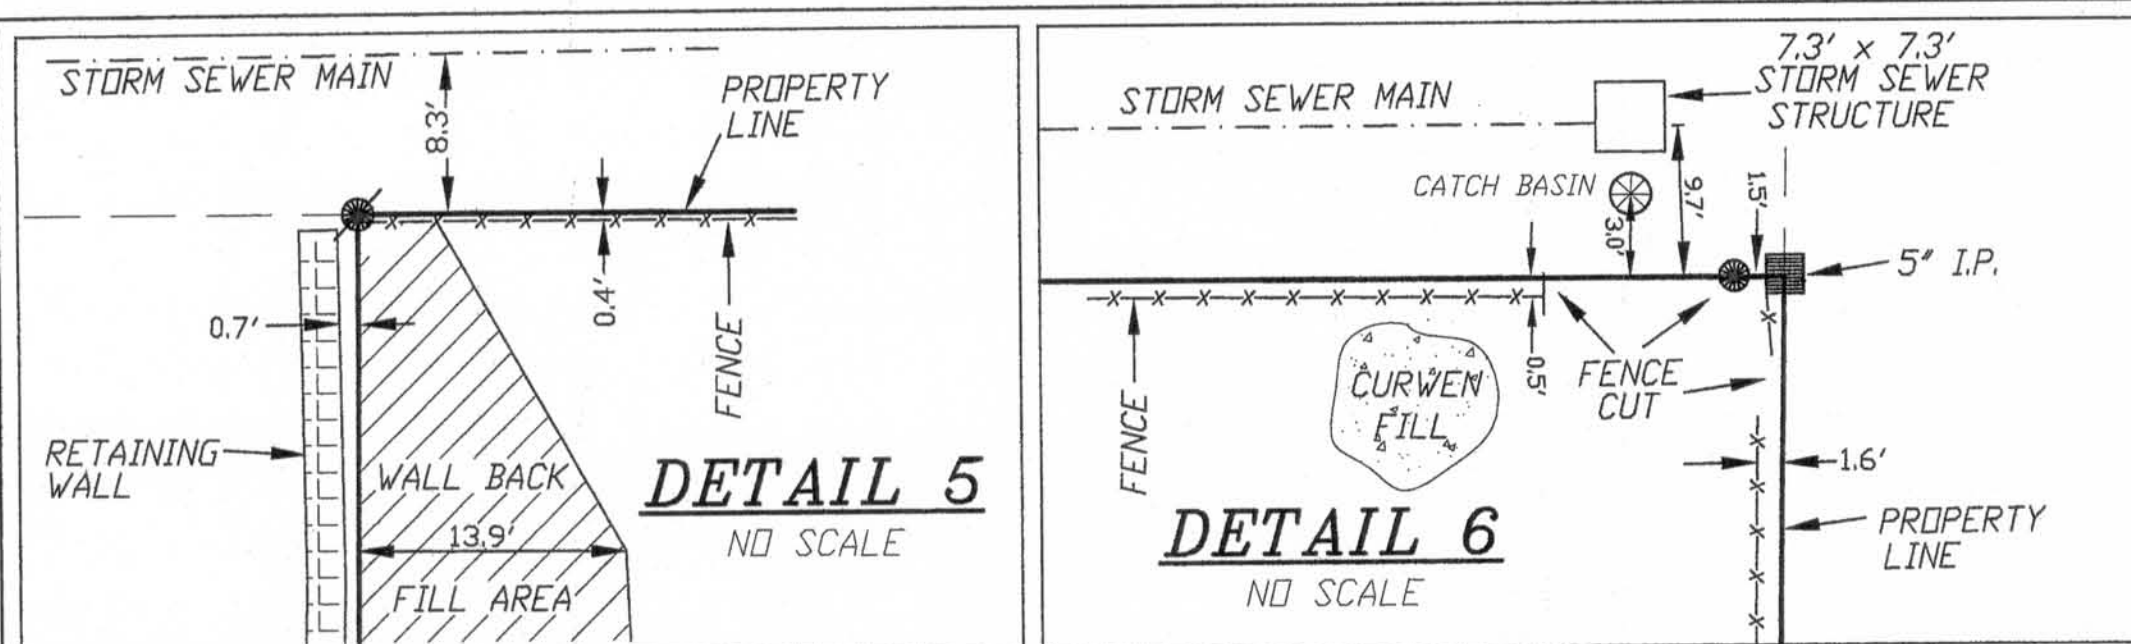

LEGEND

- ⊗ = EXISTING MANHOLE/CATCH BASIN
- = SET 3/4"x24" REBAR
WT 1.5 LB PER LIN FT
- △ = SET "MAG" NAIL
- = EXISTING 4" X 4" WOOD POST MARKING SEWER STUB
- = FOUND 3/4" DIAM REBAR
- ⊙ = FOUND 2" DIAM PIPE
- ⊗ = FOUND 1 1/4" DIAM REBAR
- = FOUND 5" DIAM IRON PIPE MONUMENT OF RECORD
- ▲ = FOUND MAG. SURVEY NAIL
- (##) = RECORDED AS
- = FENCE

NOTES:

- 1.) THIS PARCEL IS SUBJECT TO ANY AND ALL EASEMENTS AND AGREEMENTS RECORDED AND UNRECORDED.
- 2.) WETLANDS IF PRESENT HAVE NOT BEEN DELINEATED OR SHOWN.
- 3.) UNDETERMINED TELEPHONE EASEMENT LOCATION AS INSTALLED.
VOL. 526, P. 481, DOC. 459128

SURVEYOR'S CERTIFICATE:

This plat and survey were performed under my supervision, and was surveyed, and mapped according to the official records of the property described and pictured hereon. This plat is a true scaled and dimensioned representation of the boundaries, buildings, improvements and all visible encroachments if any.

Williamson Surveying and Associates LLC
by Noa T. Prievé





Date Jan. 27th, 2010

Noa T. Prievé
NOA T. PRIEVE S-2499
MANAGING MEMBER

DESCRIPTION PARCEL "A":

A parcel of land located in part of the Southeast 1/4 of the Northeast 1/4, of Section 25, in the Village of Hazel Green, Grant County, Wisconsin more particularly described as follows:

Beginning at the the Northwest corner of Lot 6 Scrabble Creek Subdivision West; thence N 00°53'51" E, along the west line of Scrabble Creek Subdivision West, 68.52 feet to 5 inch diameter iron pipe of record, also being the South Line of Hazel Green Cemetery in Vol. 791, page 345; thence N 89°53'17" W along said South line, 330.09 feet to Judgment line per document recorded in Vol. 916, page 408; thence S 00°21'43" W along said Judgment Line, 191.91 feet; thence S 44°26'51" W, 3.36 feet to the North right of way line of 18th Street as described in Vol. 351, Page 444; thence S 89°10'30" E along said North right of way line, 330.58 feet; thence N 00°53'51" E along the west line of Scrabble Creek Subdivision West, 129.93 feet to the point of beginning. Said parcel contains 1.48 acres.

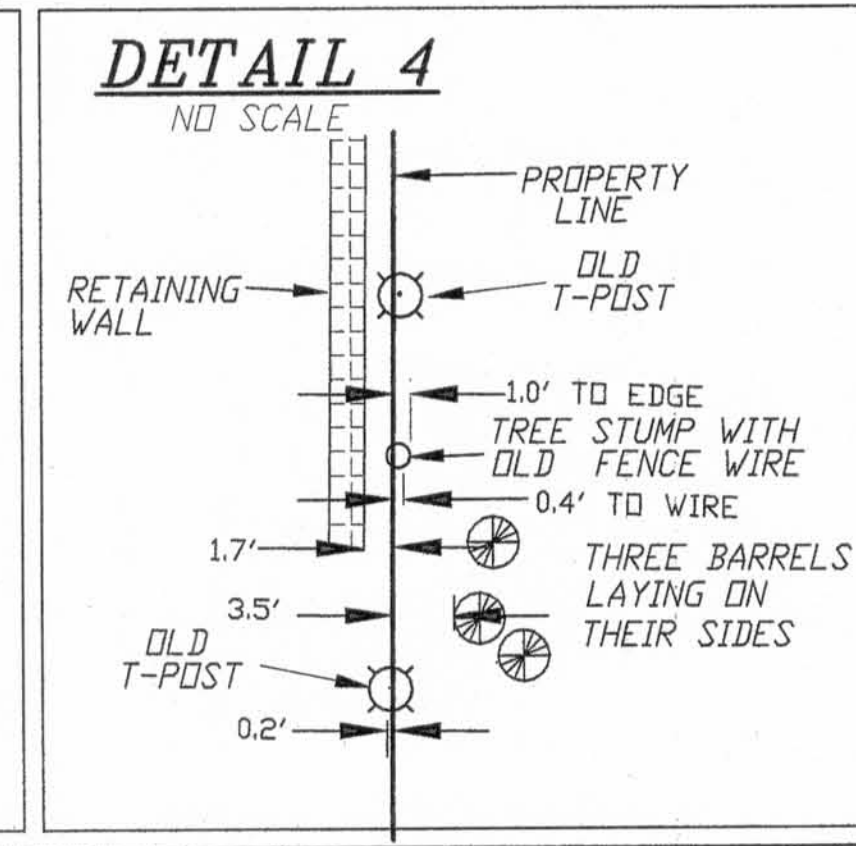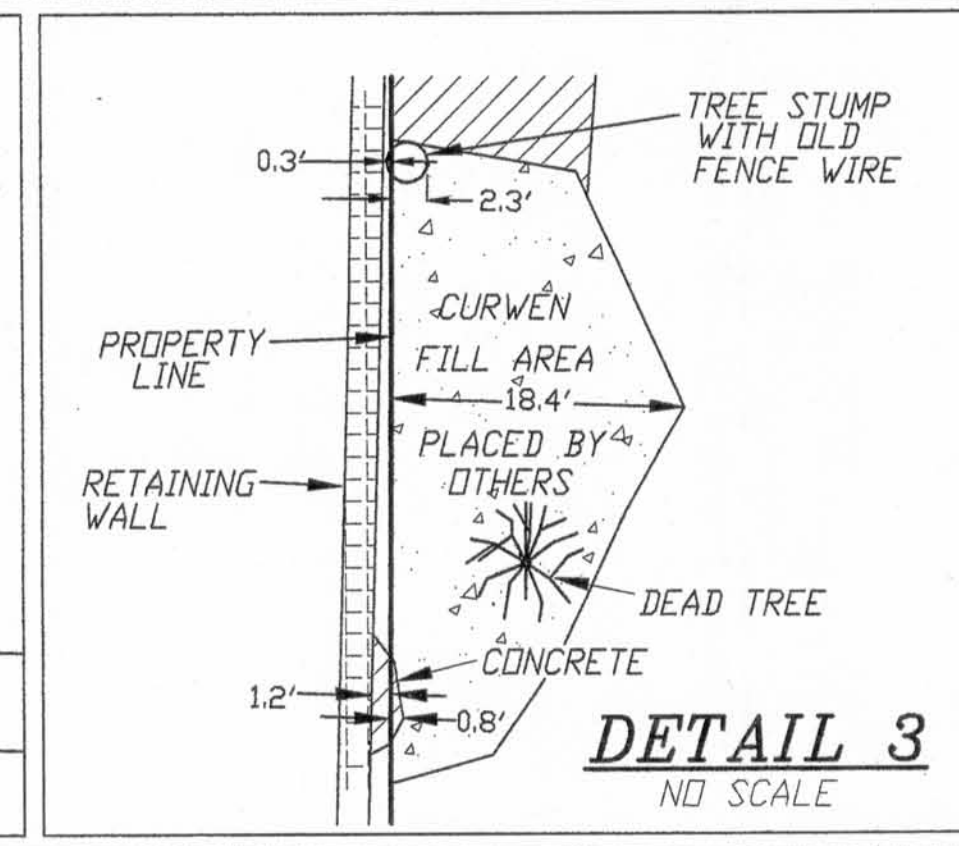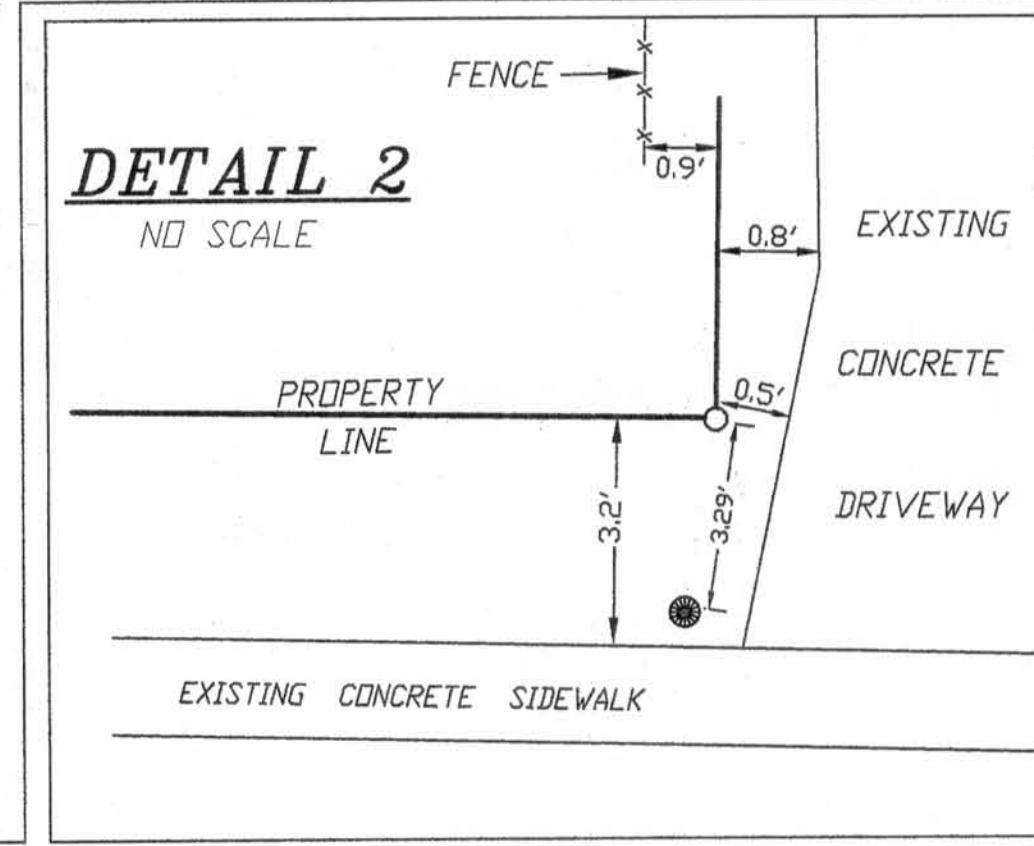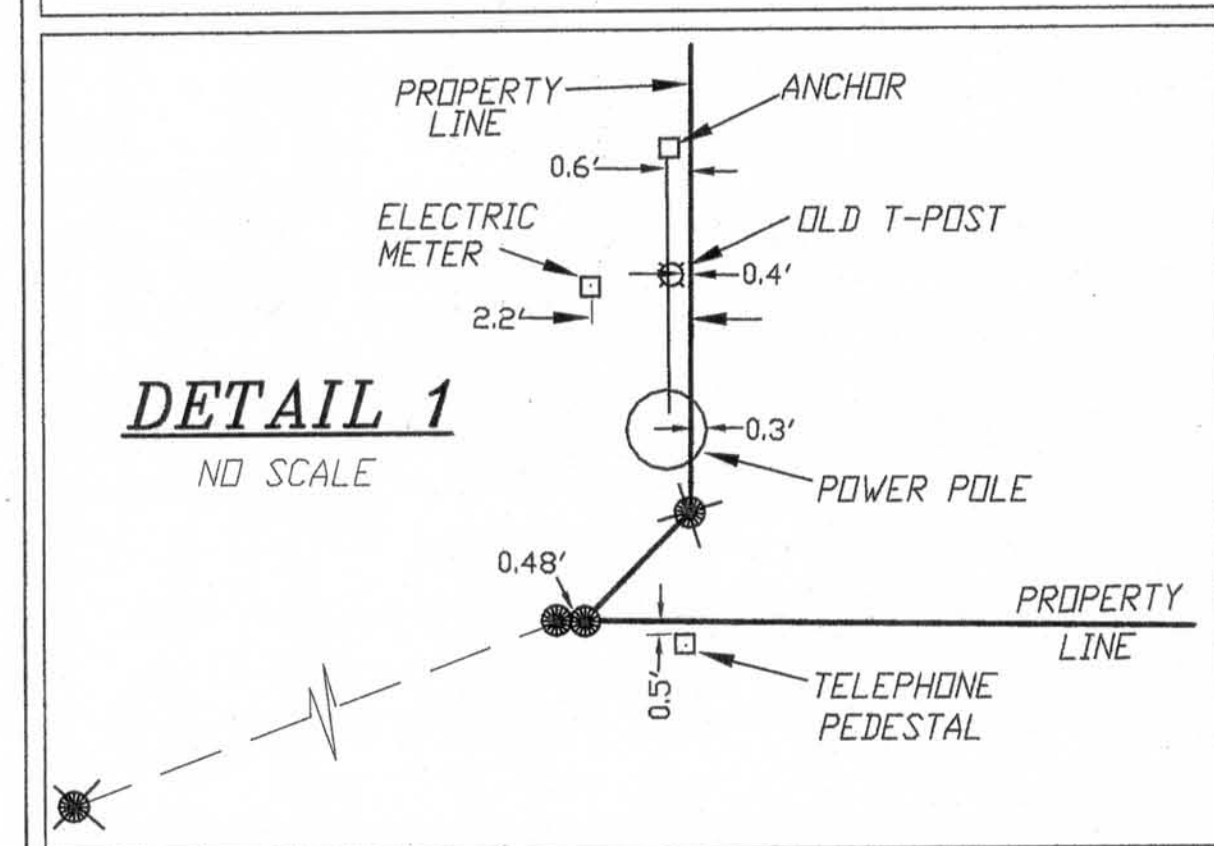

SURVEYORS SEAL



WILLIAMSON SURVEYING & ASSOCIATES, LLC
104 A WEST MAIN STREET, WAUNAKEE, WISCONSIN, 53597
NOA T. PRIEVE & CHRIS W. ADAMS
REGISTERED LAND SURVEYORS
PHONE: 608-255-5705 FAX: 608-849-9760 E-MAIL: WILL.SURV@TDS.NET

PLAT OF SURVEY

A parcel of land located in part of the Southeast 1/4 of the Northeast 1/4, of Section 25, in the Village of Hazel Green, Grant County, Wisconsin more particularly described as follows:

DATE	OCTOBER 3, 2009	REVISION DATE	JANUARY 27, 2010	CHECK BY	C.A.
SCALE	1" = 30'			DRAWING NO.	09V-026
DRAWN BY	NOA PRIEVE			SHEET	1 OF 1