


PLAT OF SURVEY

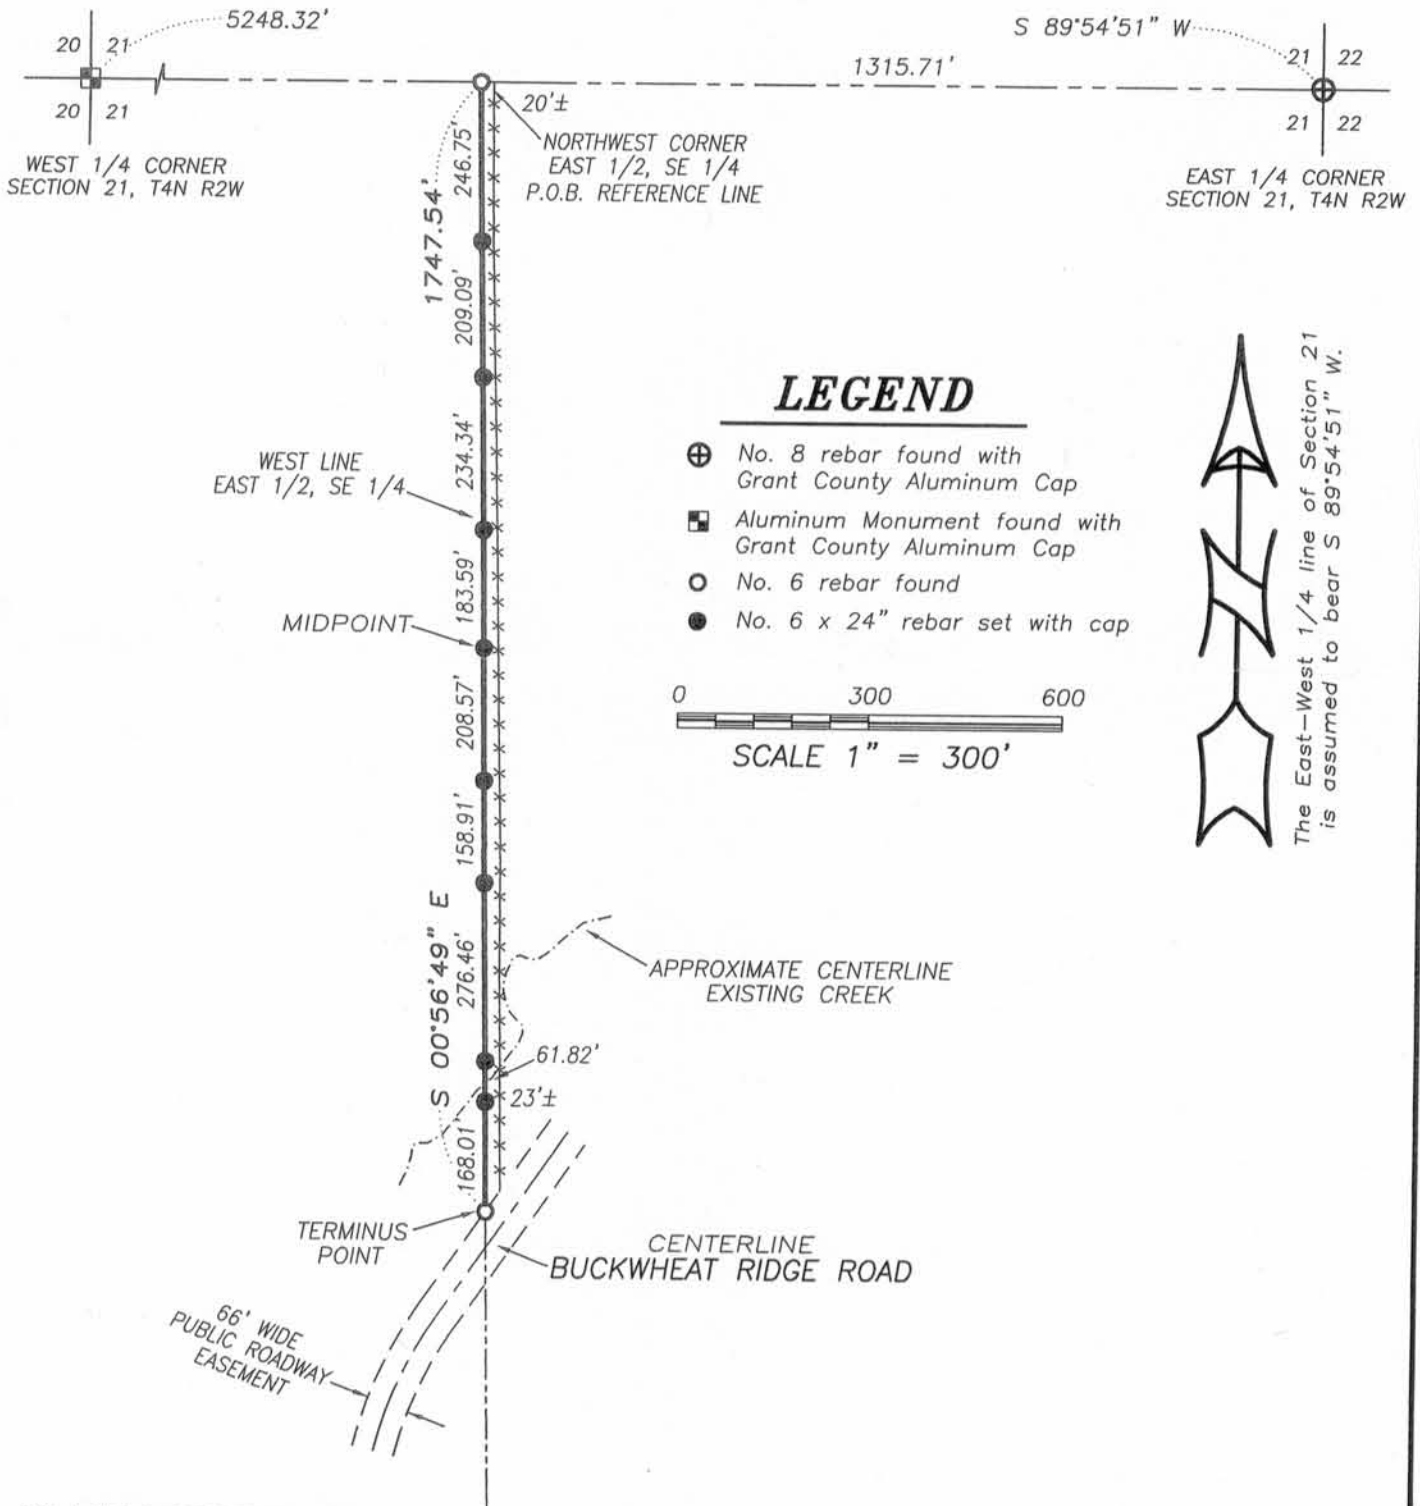

TRACT 1 DESCRIPTION:

A reference line being described as follows:

Commencing at the East Quarter (E 1/4) corner of Section Twenty-one, Township Four (4) North, Range Two (2) West of the 4th P.M., Town of Ellenboro, Grant County, Wisconsin; thence South 89° 54' 51" West 1315.71 feet along the East-West 1/4 line of said Section to the Northwest corner of the East Half (E 1/2) of the Southeast Quarter (SE 1/4), said corner being the point of beginning; thence South 00° 56' 49" East 1747.54 feet along the West line of the East Half (E 1/2) of said Southwest Quarter (SW 1/4) to the terminus point.

SURVEYOR'S CERTIFICATE:

I, Larry L. Austin, Registered Wisconsin Land Surveyor, hereby certify:

That the above description was surveyed, mapped and monumented as shown on this plat by me or under my direct supervision.

That conformance with local ordinances are not guaranteed with this survey.

That this survey was prepared under the instructions of Steve Davis.

That to the best of my knowledge and belief, this plat is an accurate representation thereof.

That all plans that do not show a seal imprint in red ink may contain unauthorized alterations.

The certification contained on this document shall not apply to any copies.

Dated this 24th day of May, 2010.

Larry L. Austin
Larry L. Austin, S-1903

Prepared for: STEVE DAVIS

Austin Engineering LLC
austineengineeringllc.com

4211 HWY 81 E, LANCASTER, WI 53813
PHONE: 608-723-6363 FAX: 608-723-6702

JOB NO: 09s118
FIELDBOOK: TDS RANGER
G:\T4NR2W\T4NR2W
H:\PLAT\T4NR2W\21\10s127-DAVIS

DRAWN BY: AJ AUSTIN
APPROVED: LL AUSTIN
CREW: SA-BD

SHEET 1 OF 1

JUN 28 2010