
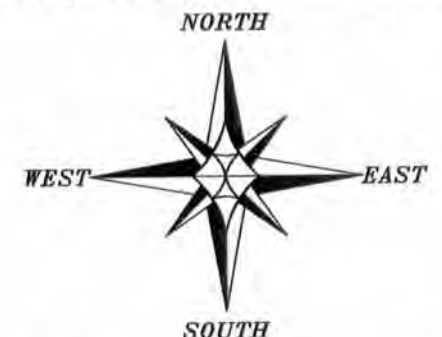


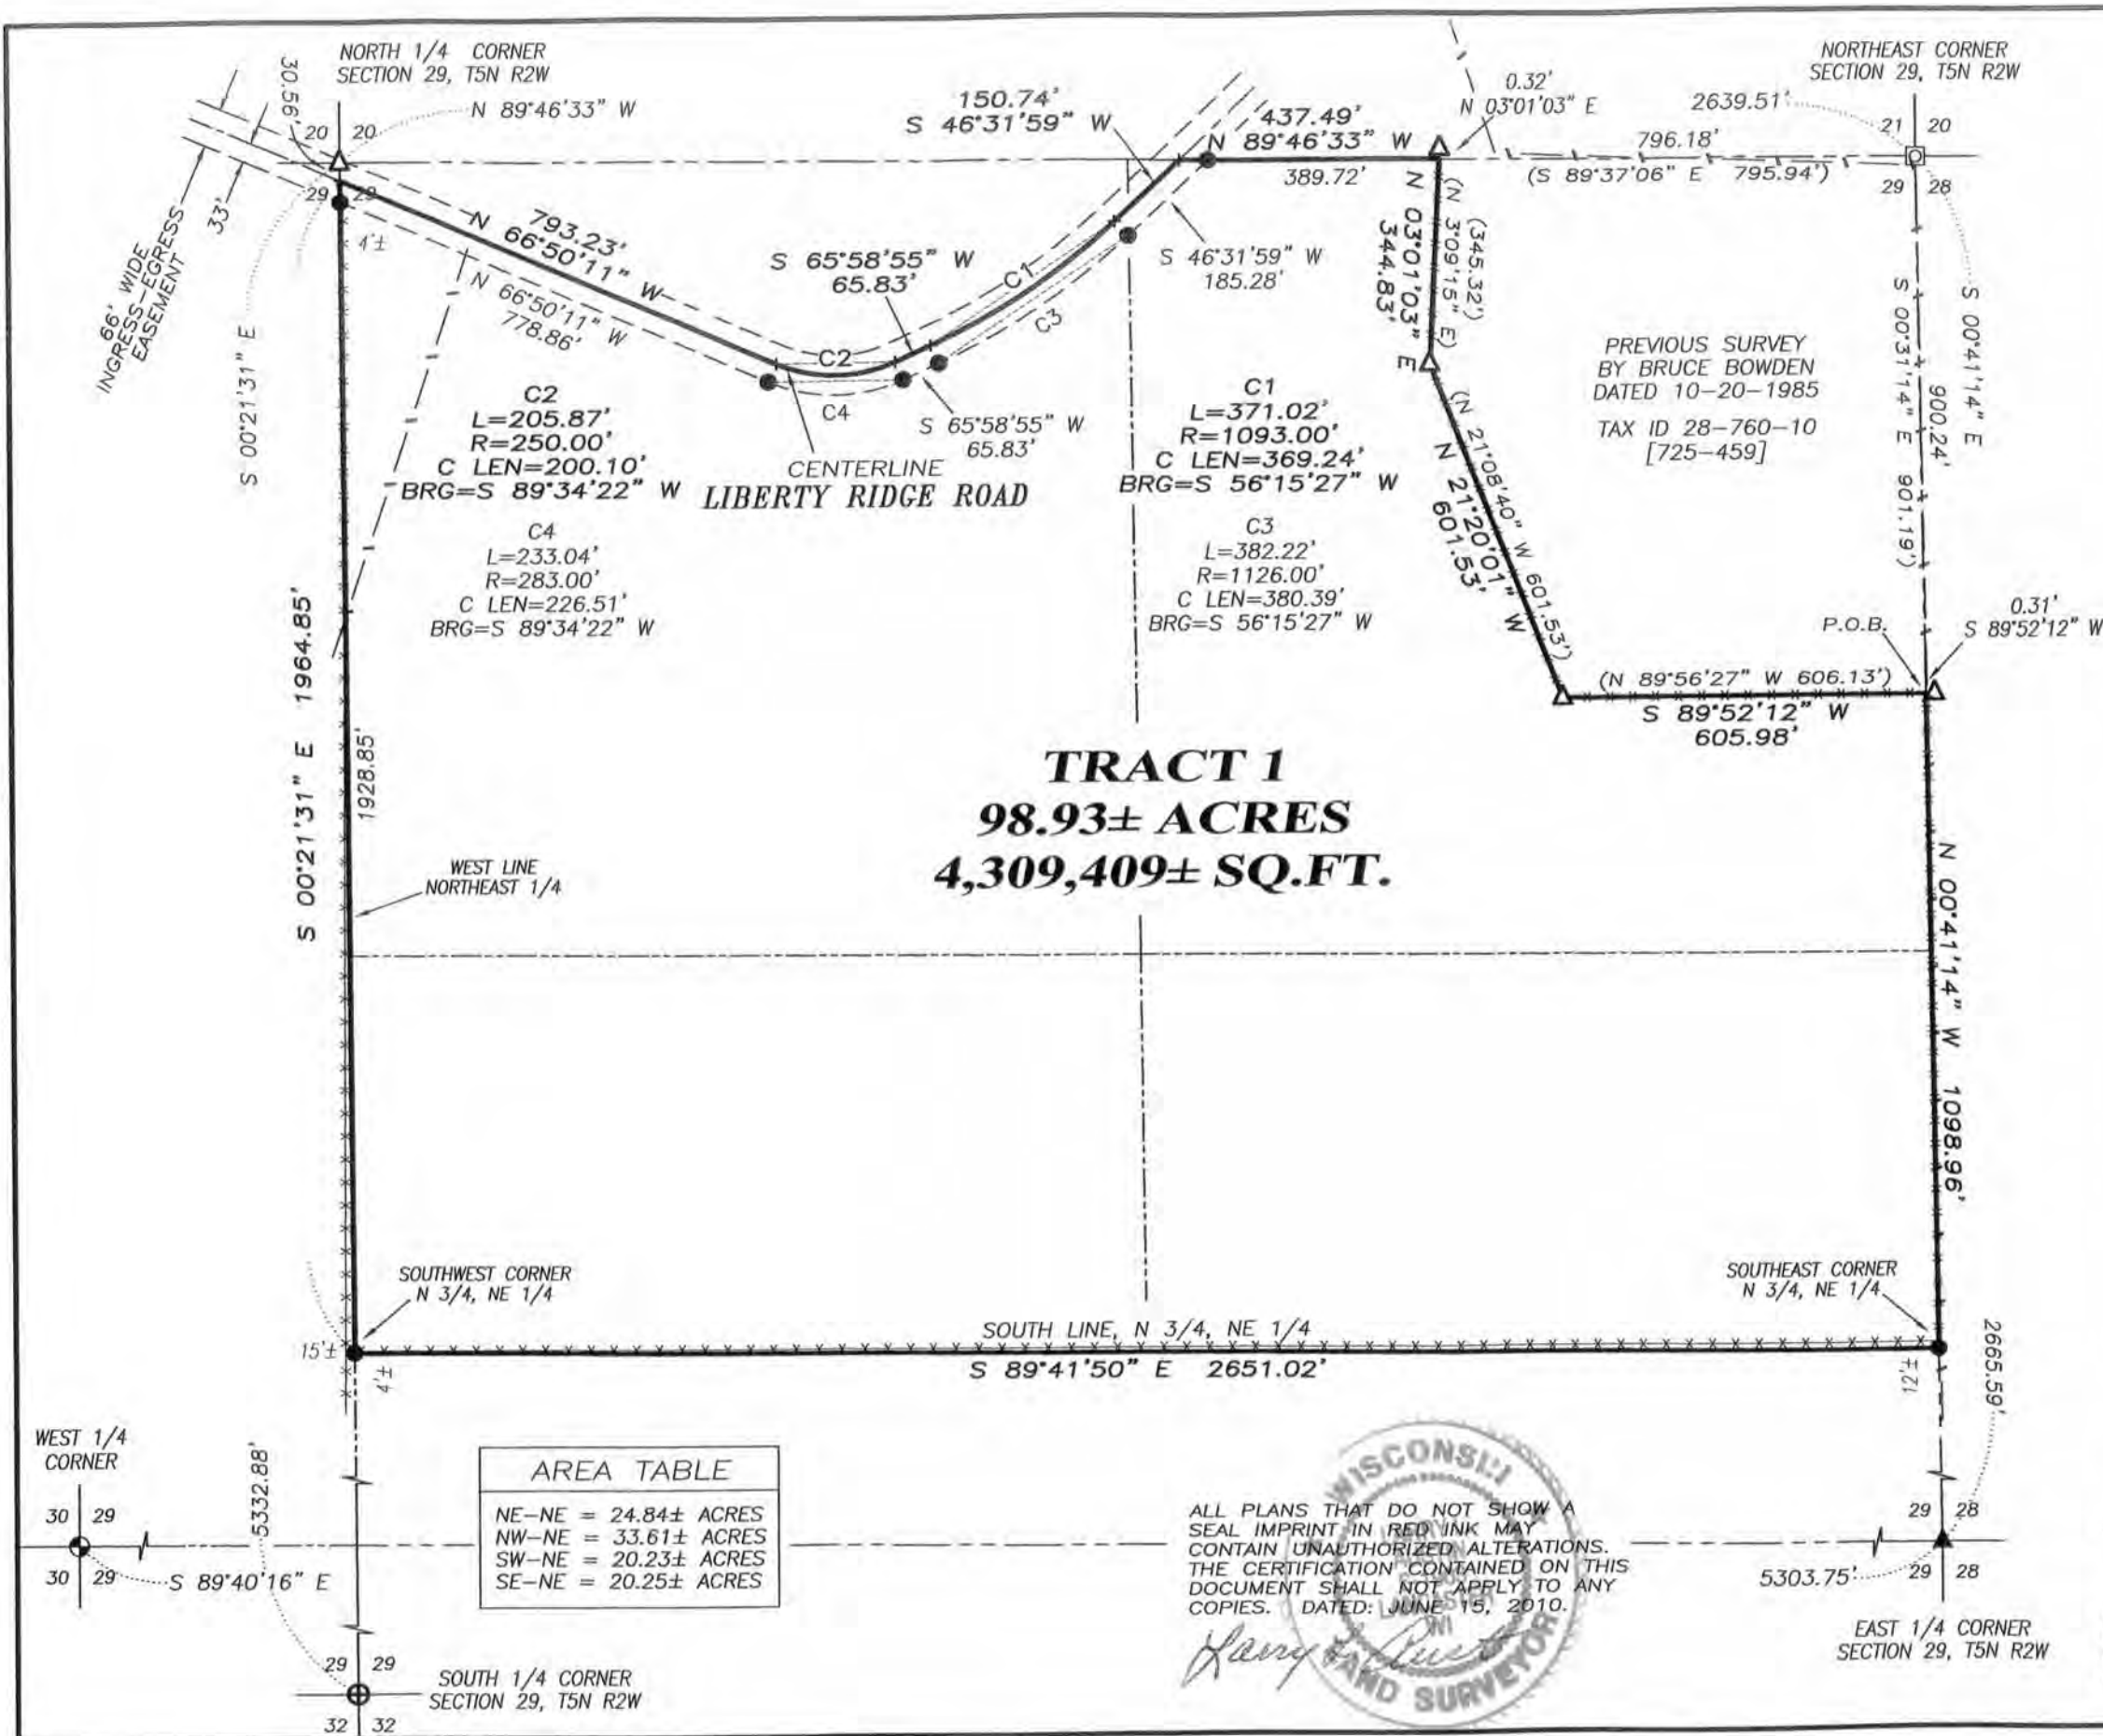

The East line of the NE 1/4 of Section 29 is assumed to bear S 00°41'14" E.

0 300 600

SCALE 1" = 300'

JUN 28 2010

PLAT OF SURVEY

TRACT 1 DESCRIPTION:

Located in the Northeast Quarter (NE 1/4) of the Northeast Quarter (NE 1/4), the Southeast Quarter (SE 1/4) of the Northeast Quarter (NE 1/4) the Southwest Quarter (SW 1/4) of the Northeast Quarter (NE 1/4) and the Northwest Quarter (NW 1/4) of the Northeast Quarter (NE 1/4) of Section Twenty-nine (29), Township Five (5) North, Range Two (2) West of the 4th P.M., Town of Liberty, Grant County, Wisconsin, containing 98.93 acres, more or less, and being described as follows:

Commencing at the Northeast corner of said Section;
 thence South 00° 41' 14" East 900.24 feet along the East line of said Section to the point of beginning;
 thence South 89° 52' 12" West 605.98 feet along a line of that property as described in Volume 725, Page 459, Grant County Registry;
 thence North 21° 20' 01" West 601.53 feet along a line of said property;
 thence North 03° 01' 03" East 344.83 feet along a line of said property to the North line of said Section 29;
 thence North 89° 46' 33" West 437.49 feet along the North line of said Section to a point in the centerline of a township road known as Liberty Ridge Road;
 thence South 46° 31' 59" West 150.74 feet along the centerline of said road;
 thence 371.02 feet on the arc of a curve to the right having a radius of 1093.00 feet and a long chord bearing South 56° 15' 27" West 369.24 feet along said centerline;
 thence South 65° 58' 55" West 65.83 feet along said centerline;
 thence 205.87 feet on the arc of a curve to the right having a radius of 250.00 feet and a long chord bearing South 89° 34' 22" West 200.10 feet along said centerline;
 thence North 66° 50' 11" West 793.23 feet along said centerline to the West line of the Northeast Quarter (NE 1/4) of said Section 29;
 thence South 00° 21' 31" East 1964.85 feet along the West line of the NE 1/4 of said Section to the Southwest corner of the North Three-fourths (North 3/4) of the NE 1/4 thereof;
 thence South 89° 41' 50" East 2651.02 feet along the South line of the North 3/4 of the NE 1/4 of said Section to the Southeast corner thereof;
 thence North 00° 41' 14" West 1098.96 feet along the East line of said Section 29 to the point of beginning. Tract being subject to any and all easements of record and/or usage.

SURVEYOR'S CERTIFICATE:

I, Larry L. Austin, Registered Wisconsin Land Surveyor, hereby certify:

That the above description was surveyed, mapped and monumented as shown on this plat by me or under my direct supervision.

That conformance with local ordinances are not guaranteed with this survey.


That this survey was prepared under the instructions of Merv Brenum of Century 21 Southwestern Realty Inc.

That to the best of my knowledge and belief, this plat is an accurate representation thereof.


That all plans that do not show a seal imprint in red ink may contain unauthorized alterations.

The certification contained on this document shall not apply to any copies.

Dated this 15th day of June, 2010.

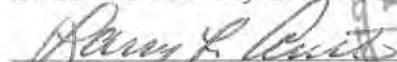

Larry L. Austin, S-1903

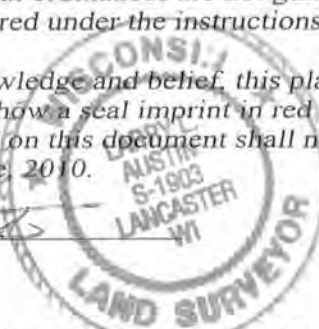

SURVEYOR'S NOTES:

Surveyor has made no investigation for easements of record, encumbrances, restrictive covenants, ownership title evidence except as specifically shown on this plat. No distance should be assumed by scaling. No improvements have been located unless shown and noted. No representation as to ownership, use or possession should be hereon implied. Refer to abstract, title or local ordinances for any additional restriction, easements or building setback lines. No abstract, nor title commitment, nor results of title searches were furnished the surveyor.

PREPARED FOR: CENTURY 21, SOUTHWESTERN REALTY INC



Austin
Engineering LLC
austinenengineeringllc.com

4211 HWY 81 E, LANCASTER, WI 53813
PHONE: 608-723-6363 FAX: 608-723-6702

JOB NO: 10s136
 FIELDBOOK: TDSR
 G:\T5NR2W\32
 H:\PLAT\T5NR2W\29\10s136-Century21

DRAWN BY: AJ AUSTIN
 APPROVED: LL AUSTIN
 CREW: BS-SA-BD

SHEET 2 OF 2

JUN 28 2010