

# PLAT OF SURVEY

SECTIONS 12, 13, 26, 35, 36, T5N R1W, CLIFTON  
TOWNSHIP, GRANT COUNTY, WISCONSIN  
U.S.H. 80, PLATTEVILLE TO MONTFORT,  
GRANT COUNTY, WISCONSIN  
PROJECT ID: 5035-00-01

POINT	DESCRIPTION	NORTHING	EASTING
222	NE COR, SEC 12, T5N R1W	553480.5839	894627.5049
213	NW COR, SEC 7, T5N R1E	553458.8143	894628.1777
216	E 1/4, SEC 12, T5N R1W	550806.1449	894672.6916
921	N 1/4, SEC 13, T5N R1W	548171.7297	892060.5841
919	NE COR, SEC 13, T5N R1W	548154.2627	894720.7819
918	W 1/4, SEC 13, T5N R1W	545517.4710	889442.3970
920	W 1/4, SEC 18, T5N R1E	545500.6057	894767.1501
922	E 1/4, SEC 13, T5N R1W	545487.7377	894767.3749
99	SW, SEC 18, T5N R1E	542851.9741	894811.9221
923	NE COR, SEC 24, T5N R1W	542826.2378	894812.3571
912	W 1/4, SEC 35, T5N R1W	534905.0078	884205.8660
908	SW, SEC 26, T5N R1W	532228.4607	884227.8627
909	W 1/4, SEC 35, T5N R1W	529559.6090	884258.4088
924	E 1/4, SEC 35, T5N R1W	529541.4210	889604.0351
900	E 1/4, SEC 36, T5N R1W	529541.8982	894904.0082
901	W 1/4, SEC 31, T5N R1E	529516.8677	894904.2062
907	SW, SEC 35, T5N R1W	526891.3561	884298.1588



**SURVEYOR'S CERTIFICATE:**

I, Larry L. Austin, Registered Wisconsin Land Surveyor, hereby certify:

That the corners shown hereon were surveyed, mapped and monumented as shown on this plat by me or under my direct supervision.

That this survey was prepared under the instructions of Jeff Smith, of AECOM Technical Services, Inc.

That to the best of my knowledge and belief, this plat is an accurate representation thereof.

That all plans that do not show a seal imprint in red ink may contain unauthorized alterations.

The certification contained on this document shall not apply to any copies.


Dated this 26th day of July, 2010.

Revised this 10th day of September, 2010. *LLA*


*Larry L. Austin*  
Larry L. Austin, S-1903  
S-1903  
LANCASTER  
WI

**LEGEND**

- ⊕ No. 8 rebar found with Grant County Aluminum Cap
- ⊙ No. 6 rebar found with Grant County Aluminum Cap
- No. 10 rebar found
- ⊠ No. 8 rebar found
- No. 6 rebar found
- △ 1" diameter iron pipe found
- ⊖ Cotton Gin Spindle found
- ⊕ P.K. Nail with Shiner found
- △ Pipe post found

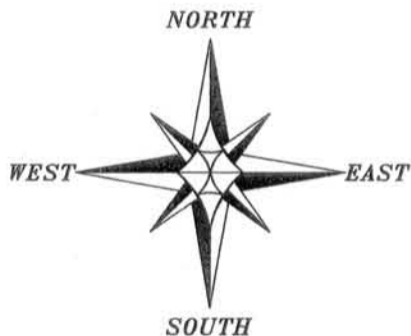

Coordinates shown hereon are based upon the Grant County Coordinate System, NAD 83 (2007) which was established and provided by Wisconsin Department of Transportation.

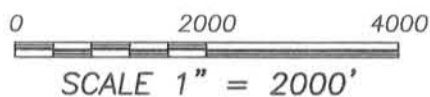

Prepared for: AECOM Technical Services, Inc.



4211 HWY 81 E, LANCASTER, WI 53813  
PHONE: 608-723-6363 FAX: 608-723-6702

JOB NO: 10s154  
FIELDBOOK: TDSR  
G:\GRANTDOT\T5NR1W  
H:\PLAT\GRANTDOT\10s154-T5NR1W

DRAWN BY: AJ AUSTIN  
APPROVED: LL AUSTIN  
CREW: BS-SB-SA