
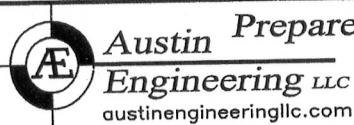


PLAT OF SURVEY

PROPERTY DESCRIBED IN
VOLUME 726, PAGE 467
DOCUMENT NO. 565800

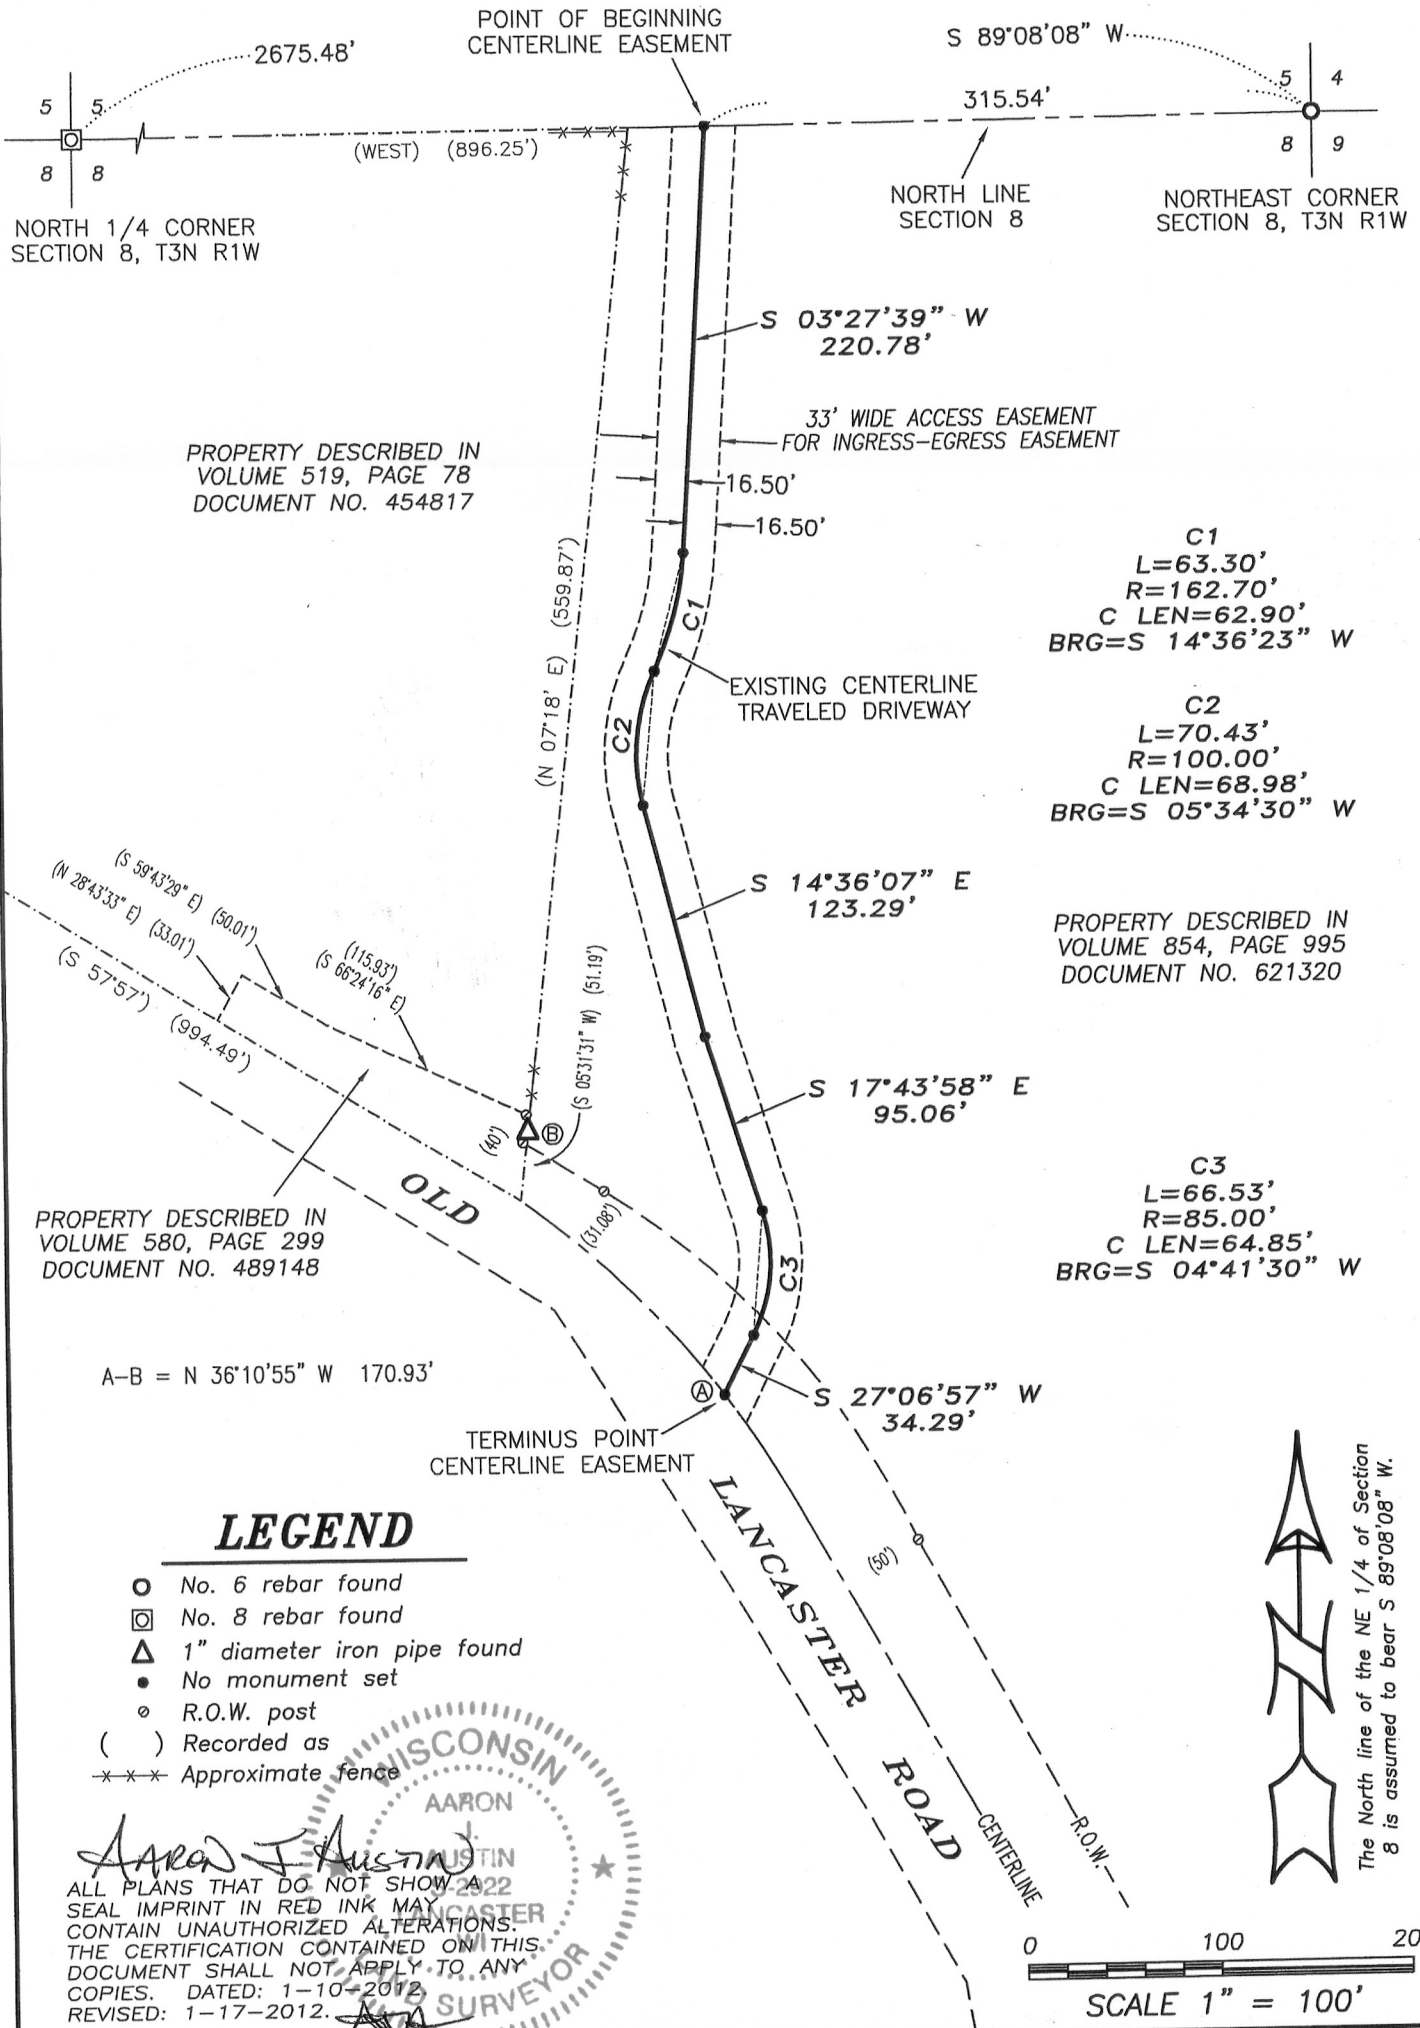

Prepared for: QueenB Radio Wisconsin, Inc.

4211 HWY 81 E, LANCASTER, WI 53813
PHONE: 608-723-6363 FAX: 608-723-6702

JOB NO: 11s259
G:\T4NR2W\DAGNON
H:\PLAT\T3NR1W\08\11s259-BAKER

FIELDBOOK: TDSR
DRAWN BY: AJ AUSTIN
CREW: BS-SB

SHEET 1 OF 2

APR 11 2012