



LOCATION MAP

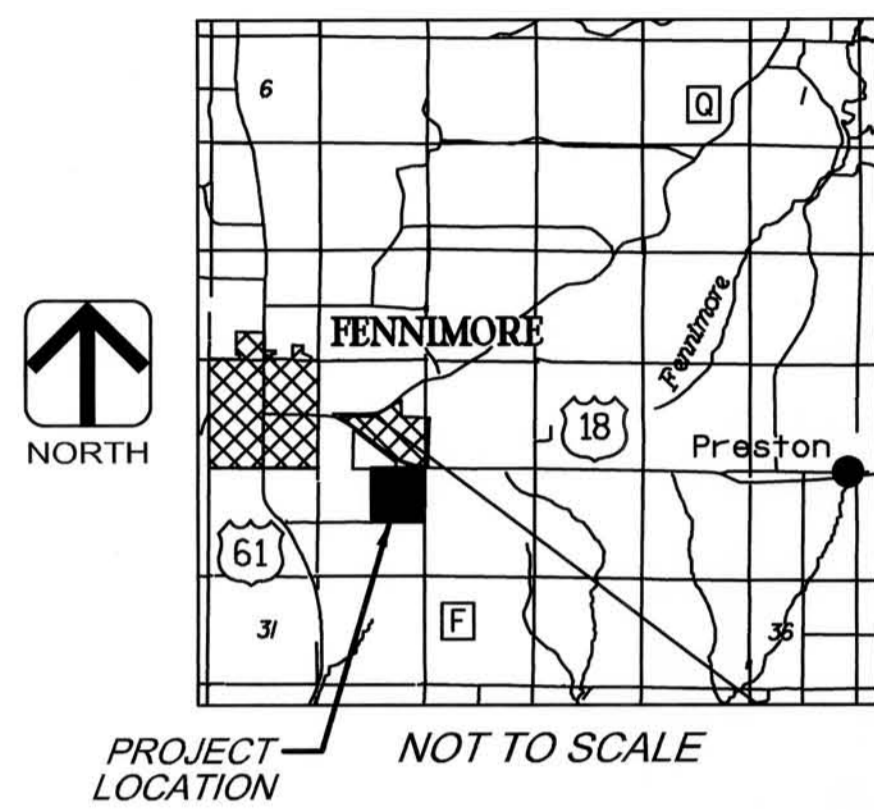

LEGEND

- CONTROL POINT ▲
- BENCHMARK ●
- LIGHT POLE *
- POWER POLE □
- MANHOLE ●MH
- WATER'S EDGE - - - - -
- UNDERGROUND ELECTRIC —UE—UE—
- OVERHEAD UTILITY —OH—OH—
- UNDERGROUND STORM —SS—SS—
- UNDERGROUND SANITARY —SAN—SAN—
- UNDERGROUND WATER —W—W—
- CULVERT ——— 18" RCCP ———
- DECIDUOUS TREE ☼
- CONIFEROUS TREE ★
- BUSH ●
- SHRUB ○
- BENCH □

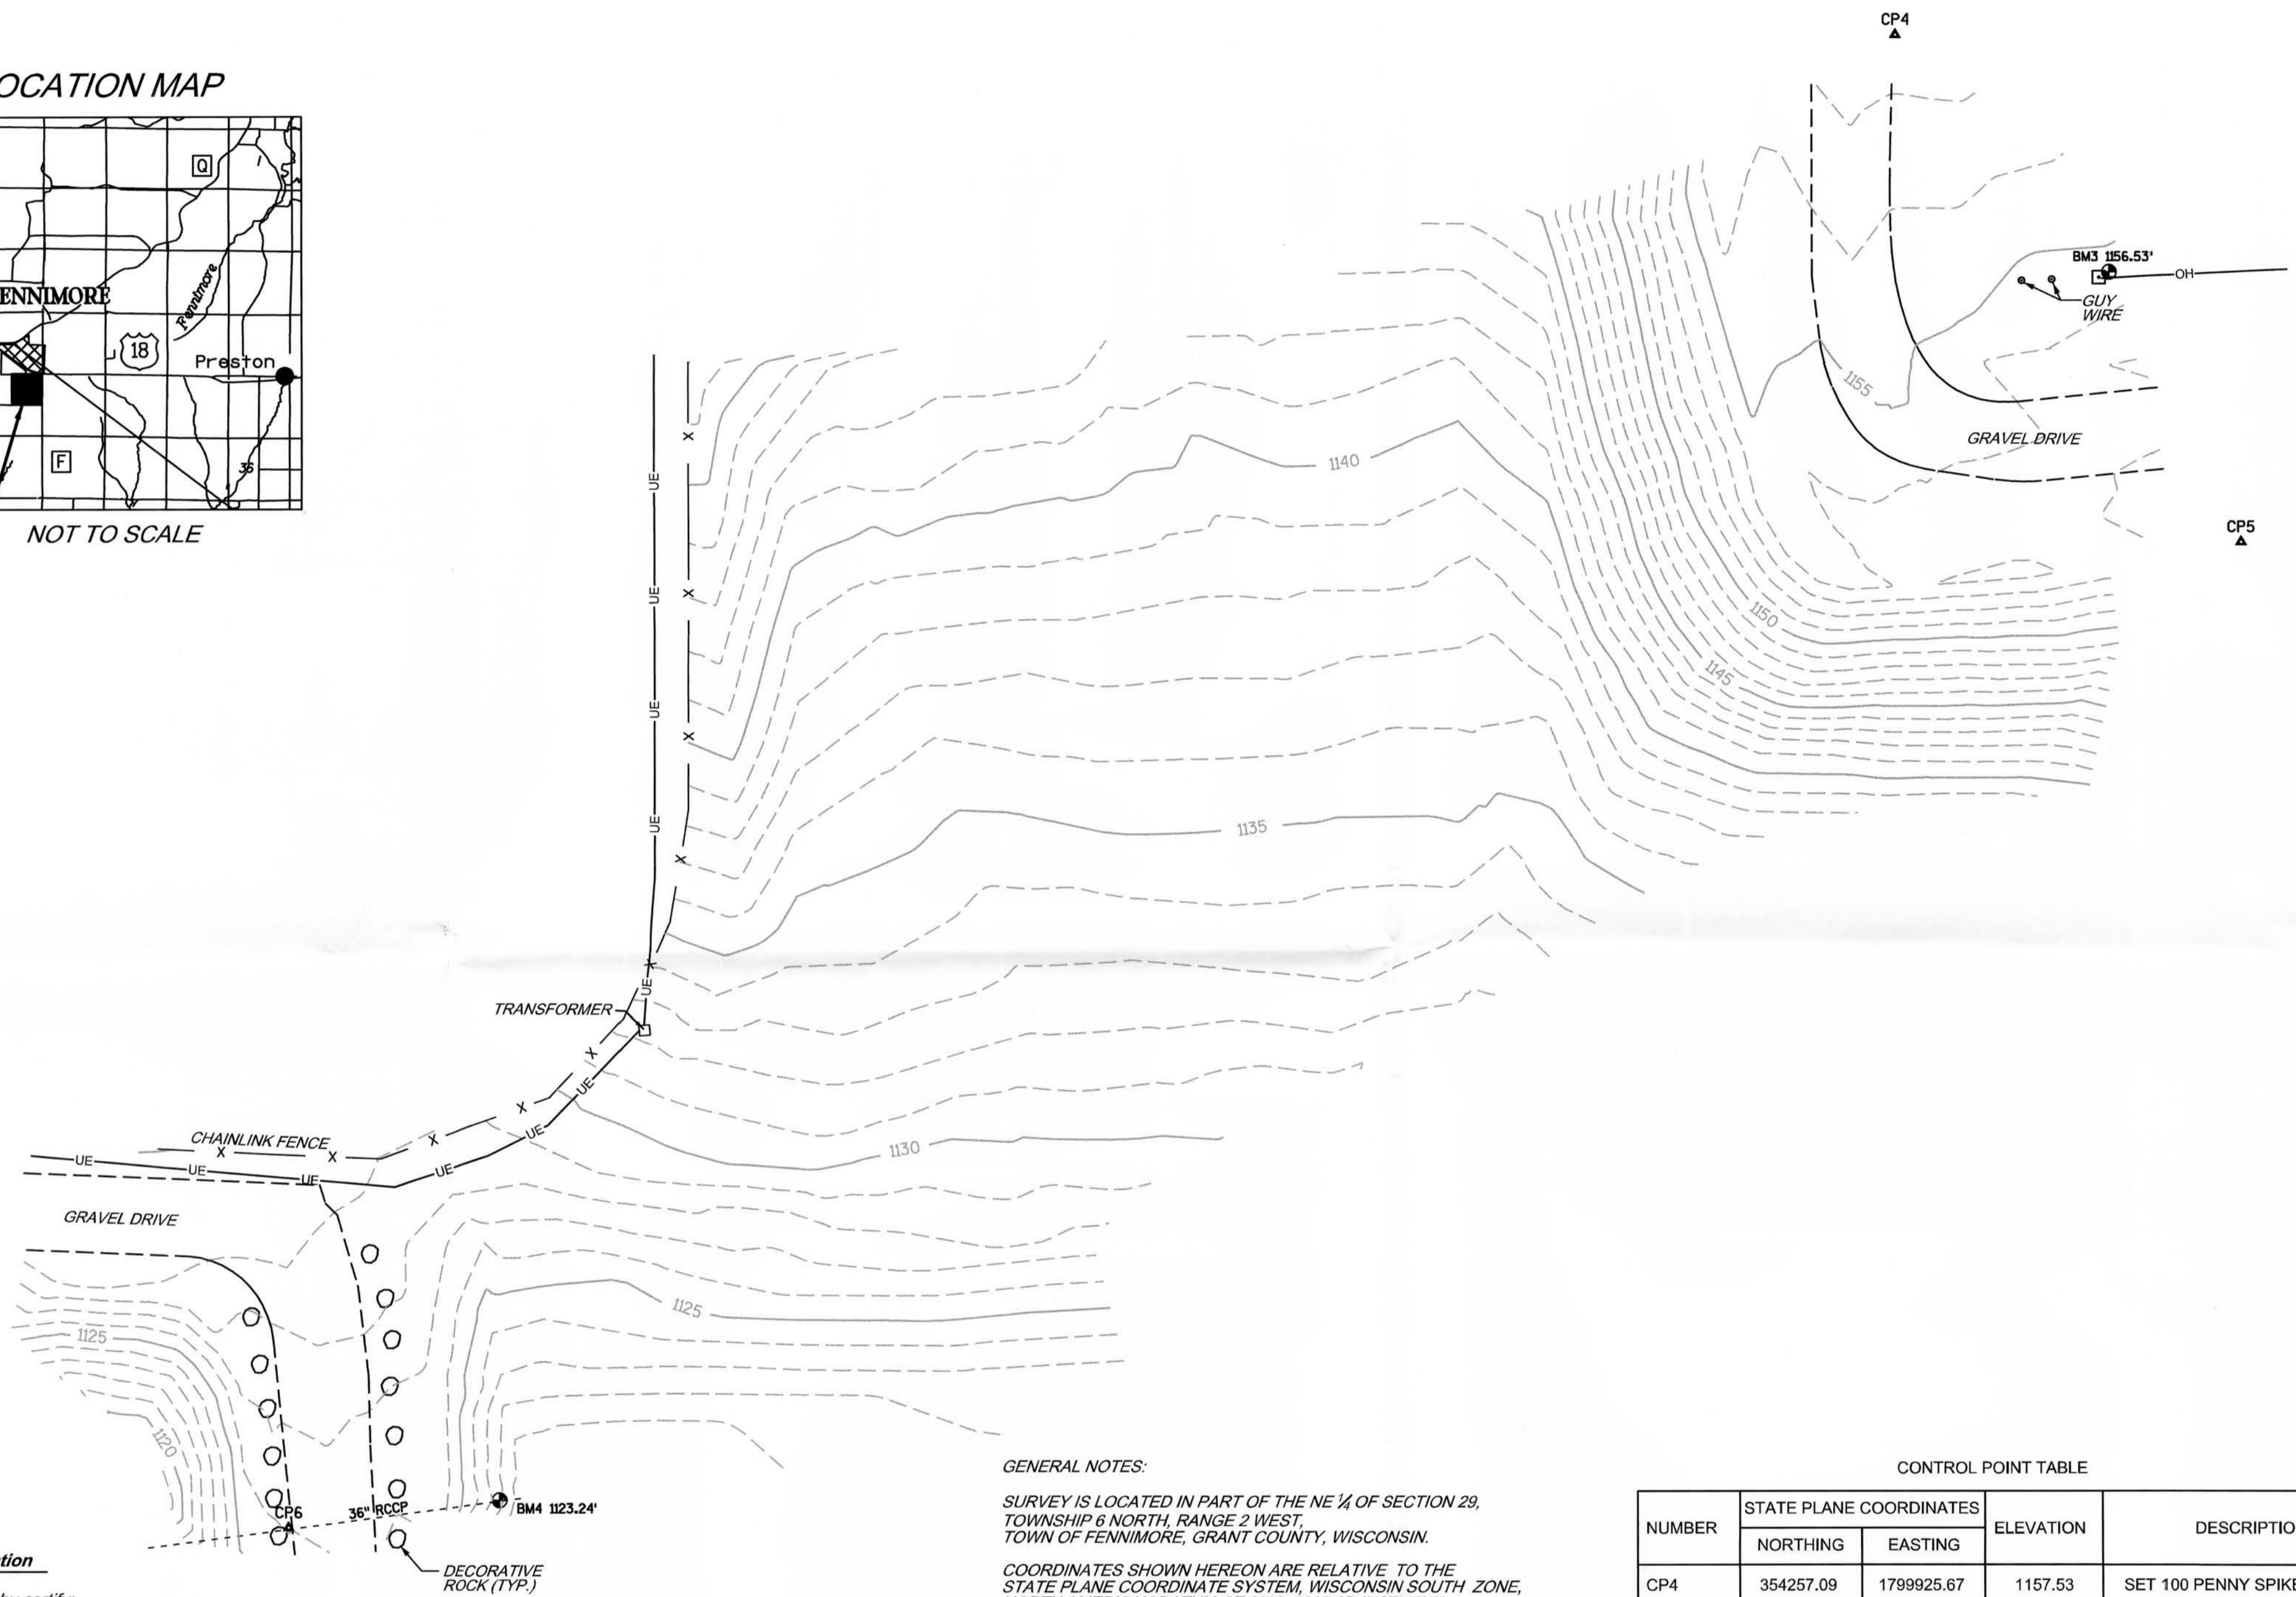

GENERAL NOTES:

SURVEY IS LOCATED IN PART OF THE NE 1/4 OF SECTION 29, TOWNSHIP 6 NORTH, RANGE 2 WEST, TOWN OF FENIMORE, GRANT COUNTY, WISCONSIN.

COORDINATES SHOWN HEREON ARE RELATIVE TO THE STATE PLANE COORDINATE SYSTEM, WISCONSIN SOUTH ZONE, NORTH AMERICAN DATUM OF 1983, 2007 ADJUSTMENT.

VERTICAL CONTROL IS BASED ON NAVD88 DATUM.

THE FIELD DATA ACQUISITION PHASE OF THIS SURVEY WAS COMPLETED ON MAY 09 AND MAY 24, 2012.

UTILITIES AS SHOWN ARE APPROXIMATE AND ARE BASED ON FIELD EVIDENCE AND INFORMATION PROVIDED BY SOUTHWEST WISCONSIN TECHNICAL COLLEGE. THIS MAP IS NOT INTENDED AS A SUBSTITUTE FOR FIELD MARKINGS. WHERE ADDITIONAL OR MORE DETAILED INFORMATION IS REQUIRED, THE CLIENT IS ADVISED THAT EXCAVATION MAY BE NECESSARY.

BUILDING PERIMETERS ARE GROUND FOOTPRINTS OF BUILDINGS.

CONTOURS ARE SHOWN AT 1 FOOT INTERVALS.

NO EXISTING BUILDINGS.

CONTROL POINT TABLE

NUMBER	STATE PLANE COORDINATES		ELEVATION	DESCRIPTION
	NORTHING	EASTING		
CP4	354257.09	1799925.67	1157.53	SET 100 PENNY SPIKE
CP5	354351.41	1800063.41	1153.19	SET 100 PENNY SPIKE
CP6	353817.61	1800331.17	1126.11	SET 100 PENNY SPIKE
BM3	354312.98	1799990.69	1156.53	R.R. SPIKE IN W. FACE OF POWER POLE
BM4	353875.57	1800323.74	1123.24	CHIS. SQUARE TOP CONC. CULVERT END

Surveyor's Certification

I, Jamey L. Reid, hereby certify:

That I have surveyed and prepared this topographic survey. That the information shown hereon is correct and accurate to the best of my knowledge and belief. That I have made this survey for Southwest Wisconsin Technical College.

Dated this 29th day of May, 2012

Jamey L. Reid
Jamey L. Reid S-2559



Surveyed for Southwest Wisconsin Technical College

SURVEY BY	J.V.	BOOK NO	524		
DR BY	M.F., J.V.	JOB NO	54-0427.10		
CHK BY	J.R.	DATE	May 29, 2012	NO	DATE
				REVISION	

MAP OF TOPOGRAPHIC SURVEY
SOUTHWEST WISCONSIN TECHNICAL COLLEGE
GRANT COUNTY, WISCONSIN



MAP OF TOPOGRAPHIC SURVEY AREA B

SHEET NO.
1 OF 1