
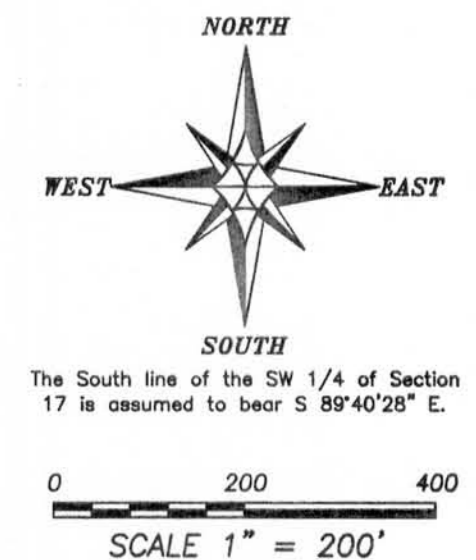


ALTA/ACSM LAND TITLE SURVEY

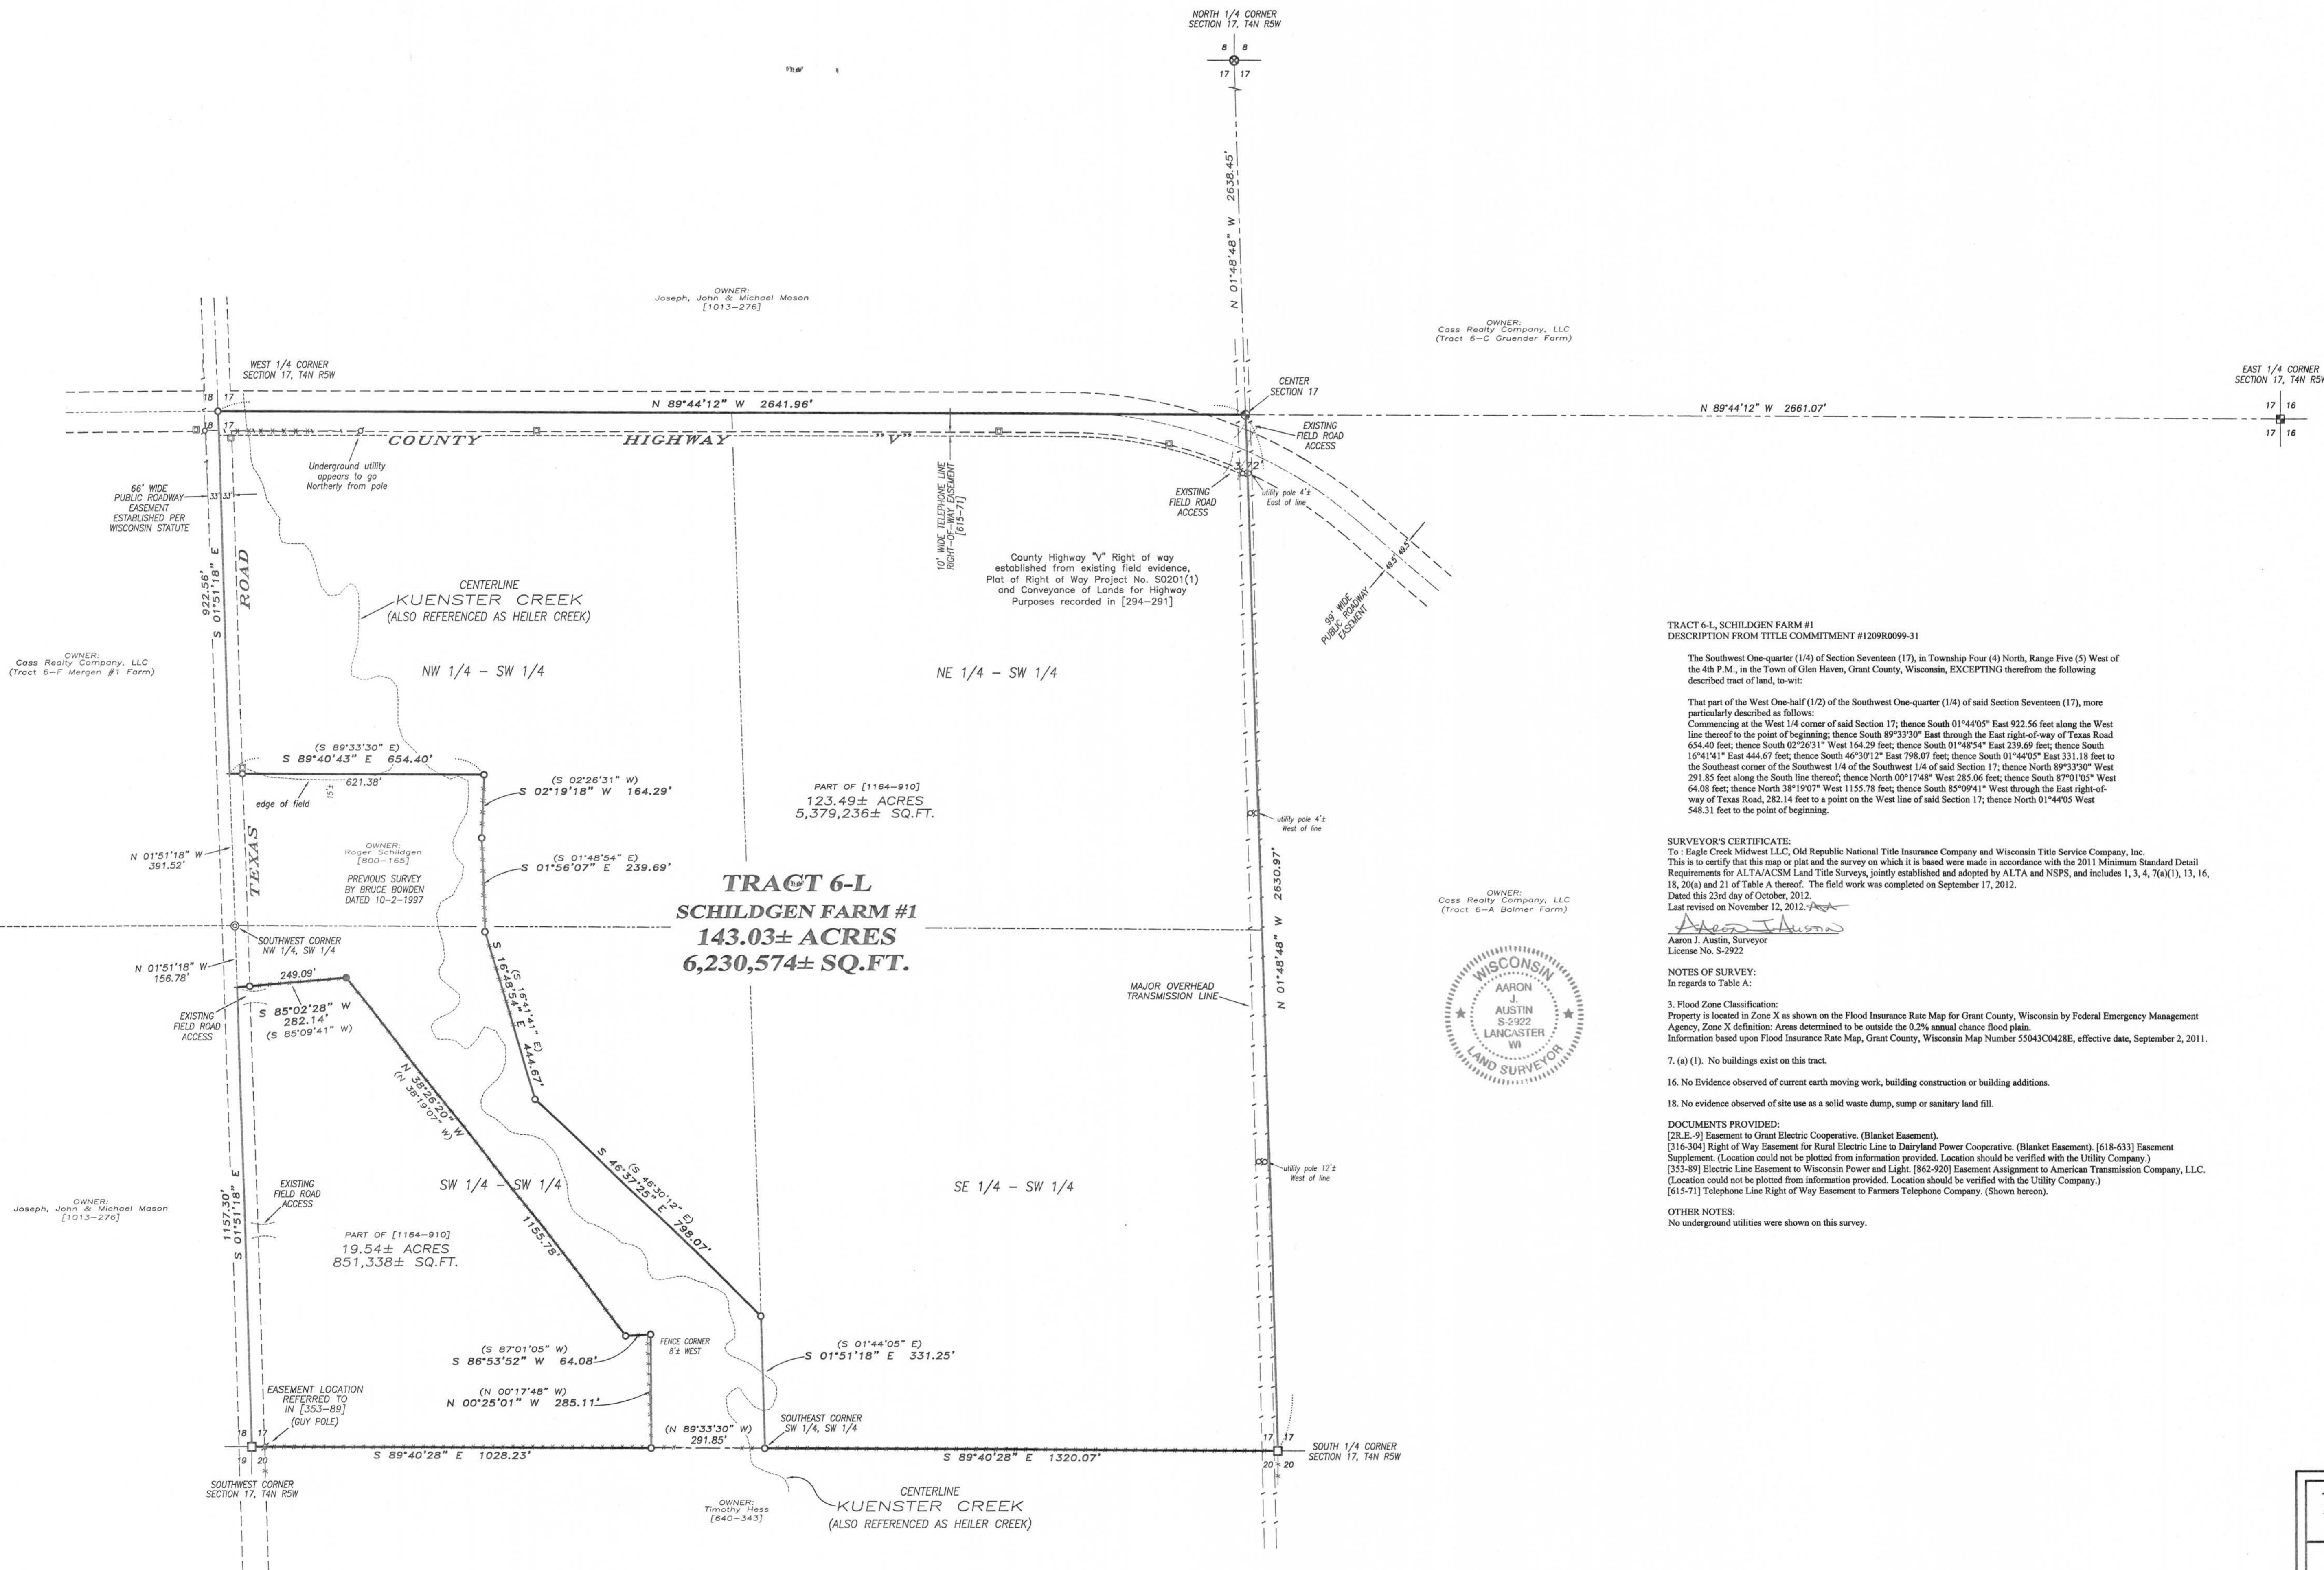

ALTA/ACSM LAND TITLE SURVEY
PREPARED FOR: CASS REALTY COMPANY, LLC
TRACT 6-L, SCHILDGEN FARM #1

Austin Engineering LLC
4211 HWY 81 E
LANCASTER, WI 53813
PHONE: 608-723-6363
FAX: 608-723-6702
austinenr@engrllc.com

JOB NO: 12e185
G:\PLAT\TANRSW\1712e185-TRACT 6-L-CASS
FIELDBOOK: TDSR
DRAWN BY: AJ AUSTIN
CREW: SWA AJA
SHEET 1 OF 1