


ANNEXATION MAP

LOCATED IN THE NE 1/4 OF THE NE 1/4 OF SECTION 1, T1N R1W,
TOWN OF HAZEL GREEN, GRANT COUNTY, WISCONSIN

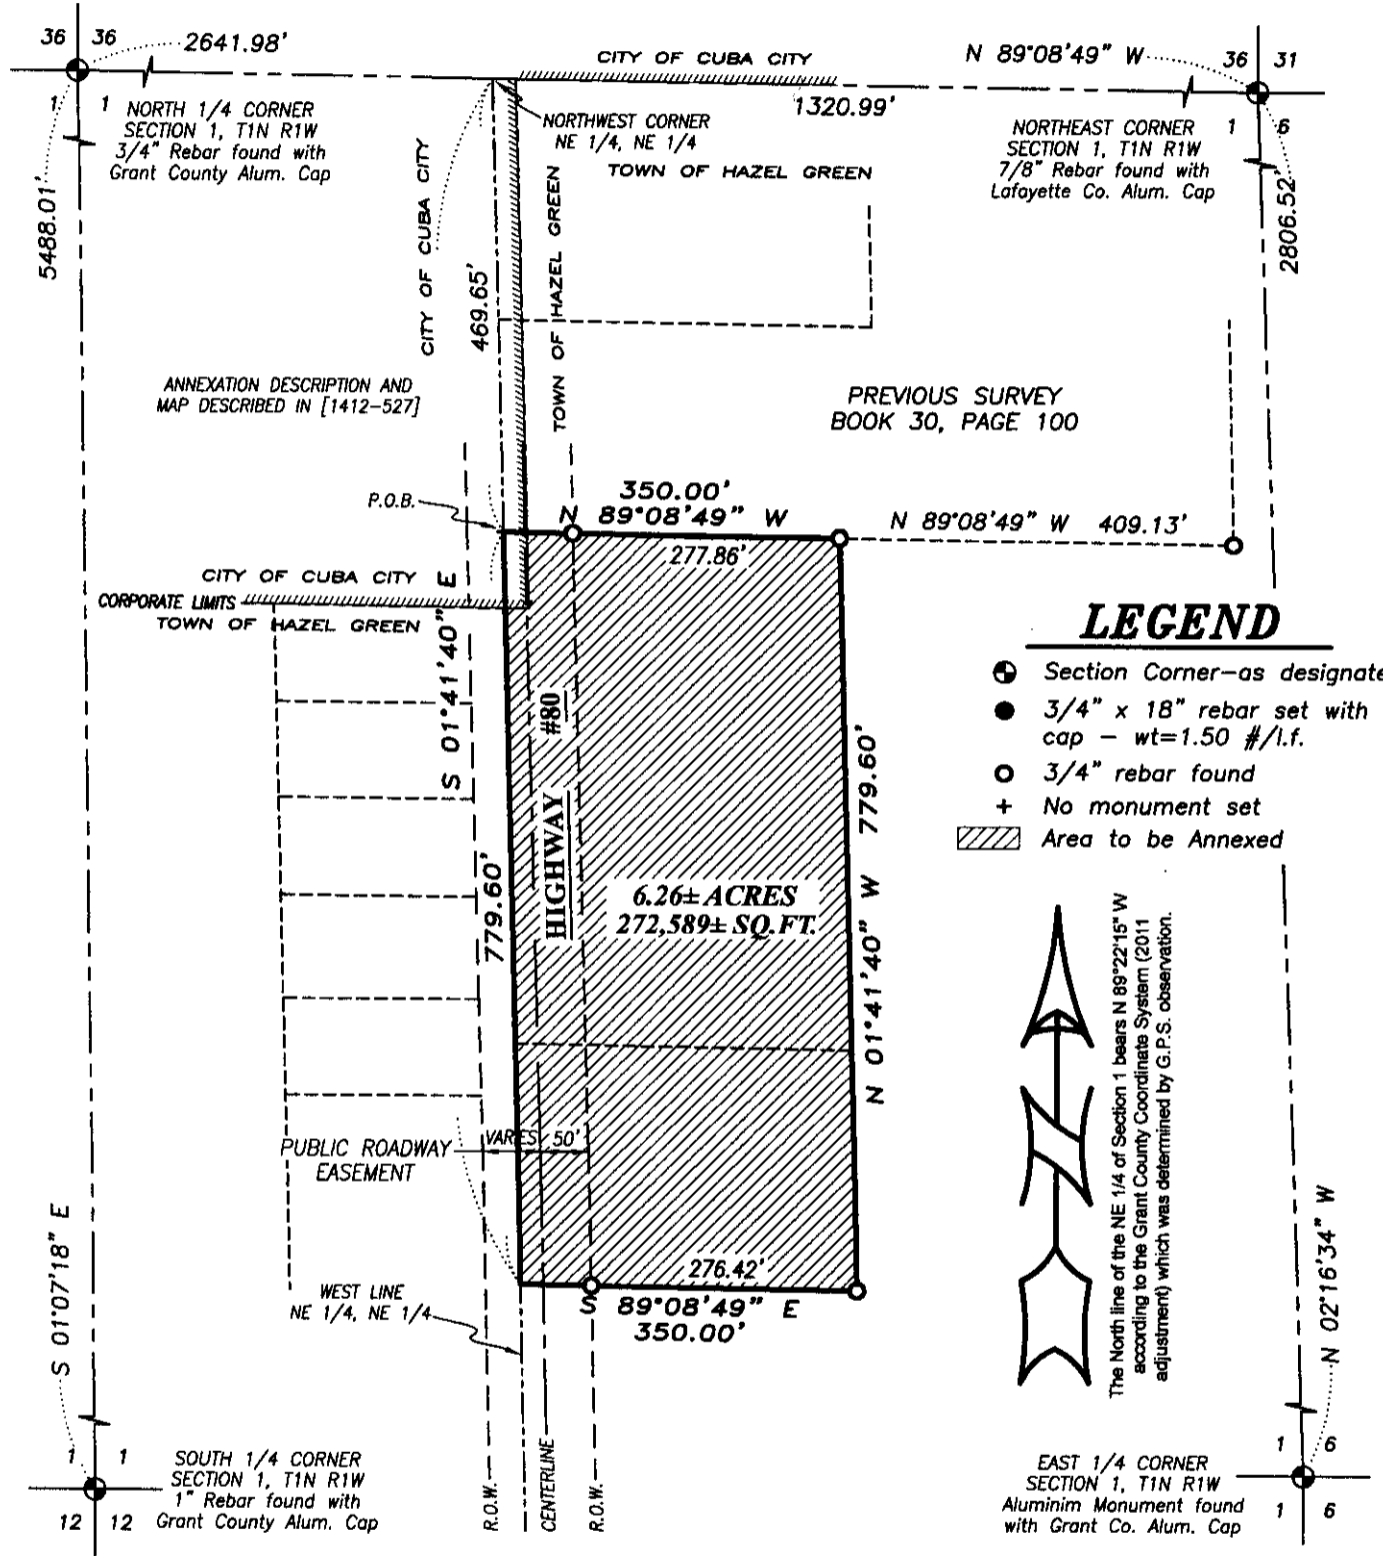


LEGEND

- ⊕ Section Corner—as designated
- 3/4" x 18" rebar set with cap - wt=1.50 #/l.f.
- 3/4" rebar found
- + No monument set
- ▨ Area to be Annexed



ANNEXATION DESCRIPTION:
 Located in the Northeast Quarter (NE 1/4) of the Northeast Quarter (NE 1/4) of Section One (1), Township One (1) North, Range One (1) West of the 4th P.M., Town of Hazel Green, Grant County, Wisconsin, containing 6.26 acres, more or less, and being described as follows:
 Commencing at the Northeast corner of said Section 1;
 thence North 89° 08' 49" West 1320.99 feet along the North line of said Section 1 to the Northwest corner of the NE 1/4 of said NE 1/4;
 thence South 01° 41' 40" East 469.65 feet along the West line of the NE 1/4 of said NE 1/4 to the point of beginning;
 thence South 01° 41' 40" East 779.60 feet along said West line;
 thence South 89° 08' 49" East 350.00 feet;
 thence North 01° 41' 40" West 779.60 feet;
 thence North 89° 08' 49" West 350.00 feet to the point of beginning,

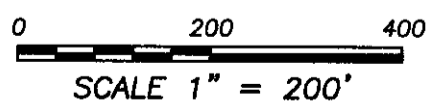

Prepared for: DONALD BUSCH

4211 HWY 81 E, LANCASTER, WI 53813
 PHONE: 608-723-6363 FAX: 608-723-6702

JOB NO: 15s66
 H:CRD\15s019-BUSCH
 H:PLAT\T1NR1W\01\15s066-ANNEXATION

FIELDBOOK: TDSR
 DRAWN BY: AJ AUSTIN
 CREW: SW AUSTIN